




COOK OUT PEMBROKE
 601 West 3rd Street
 Pembroke, NC

NO.	DATE	DESCRIPTION

ELEVATIONS


DATE: 1-23-2018
 DRAWN BY: CVT
 CHECK BY: ---
 JOB NO: 17-102-000
 SHEET:

A2.1

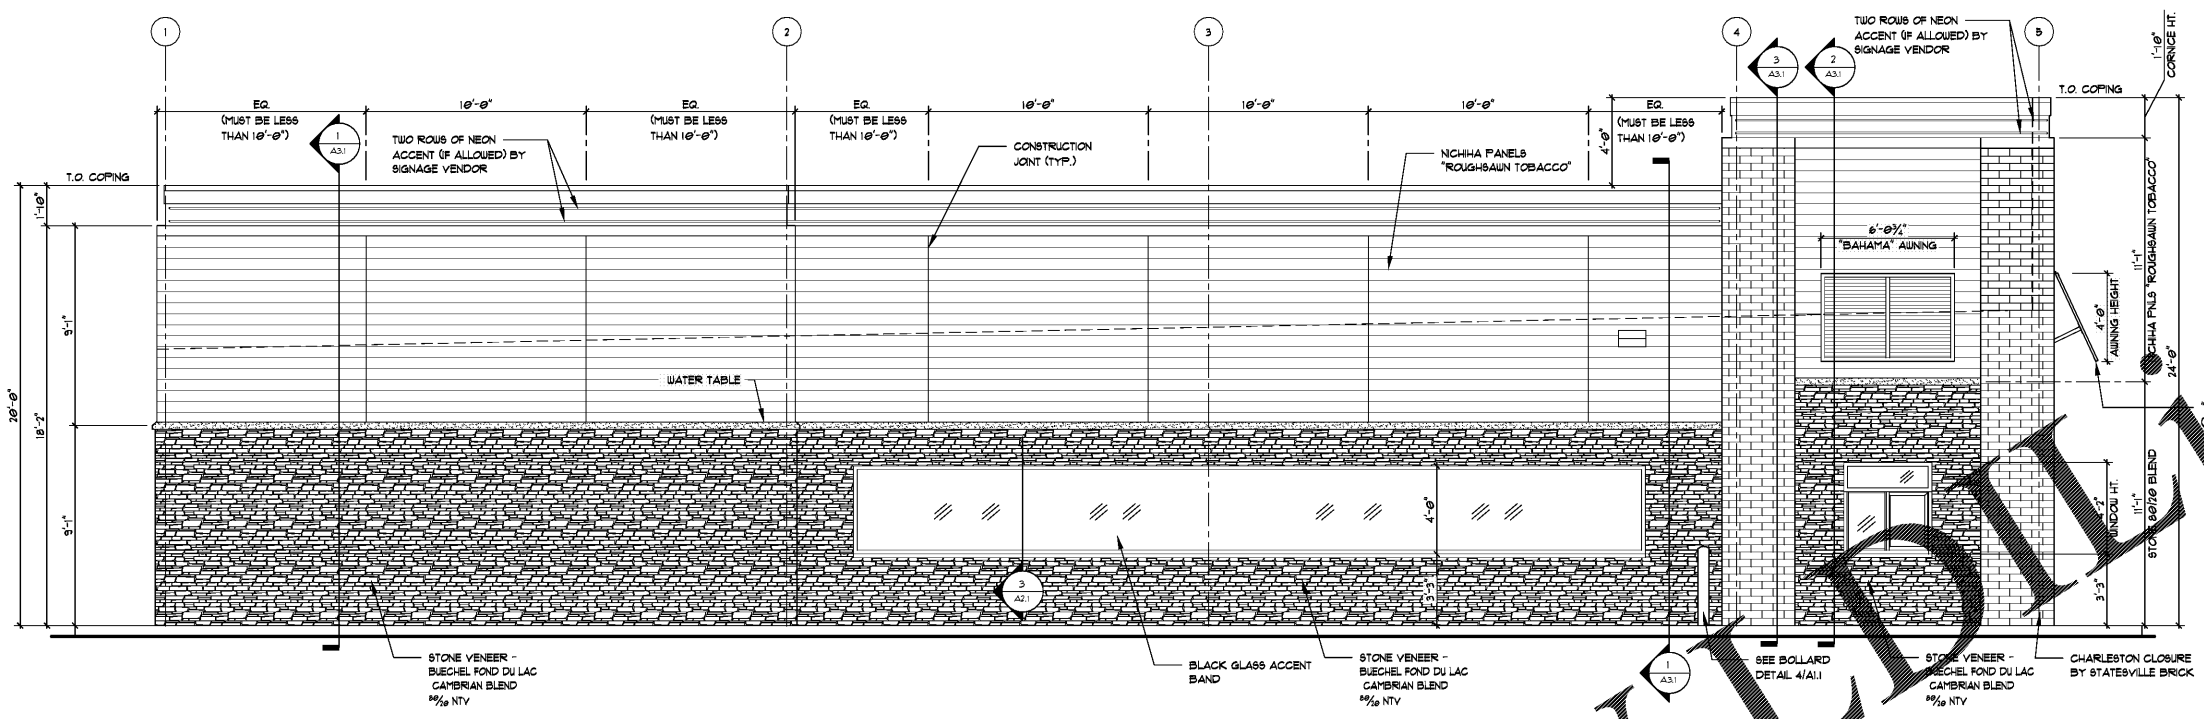


1 BUILDING ELEVATION
 A2.1 SCALE: 1/4"=1'-0"

3 BLACK GLASS DETAIL
 A2.1 SCALE: 1/4"=1'-0"

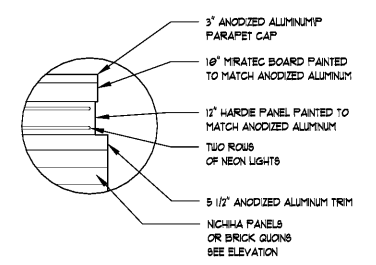

4 CORNICE DETAIL
 A2.1 SCALE: 3/8"=1'-0"

MATERIAL	COLOR DESCRIPTION	MANUFACTURER	CONTACT
STONE VENEER	FDL CAMBRIAN BLEND (99%) NTV	STONE COR	SCOTT STONE
STONE MORTAR	BROWNT TYPE 9	STONE COR	SCOTT STONE
BRICK VENEER	CHARLESTON CLOSURE	STATES BRICK	RANDY CLAYTON
BRICK MORTAR	LEIGH WHITE TYPE 9	LEIGH	336-916-4194
WATER TABLE	TN BLUE/GRAY		
WALL PANELS	ROUGHBAUN TOBACCO		

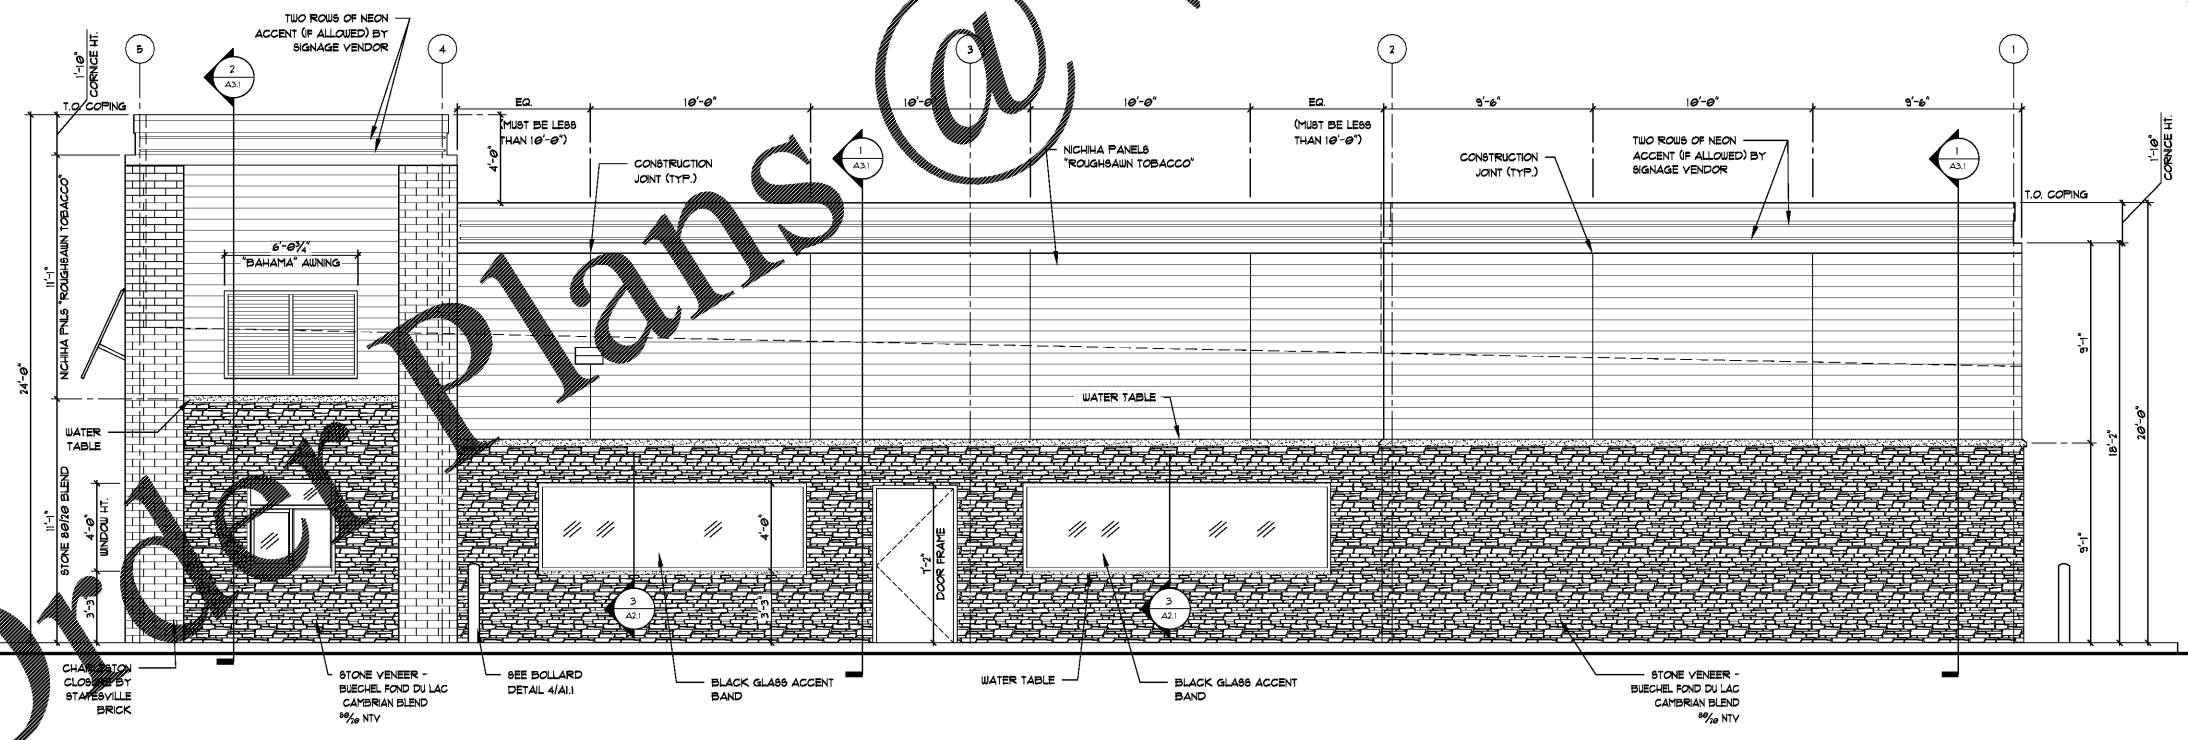

2 BUILDING ELEVATION
 A2.1 SCALE: 1/4"=1'-0"

Order Plans @ WWW.LINDSEYARCHITECTURE.COM