


Order Plans @

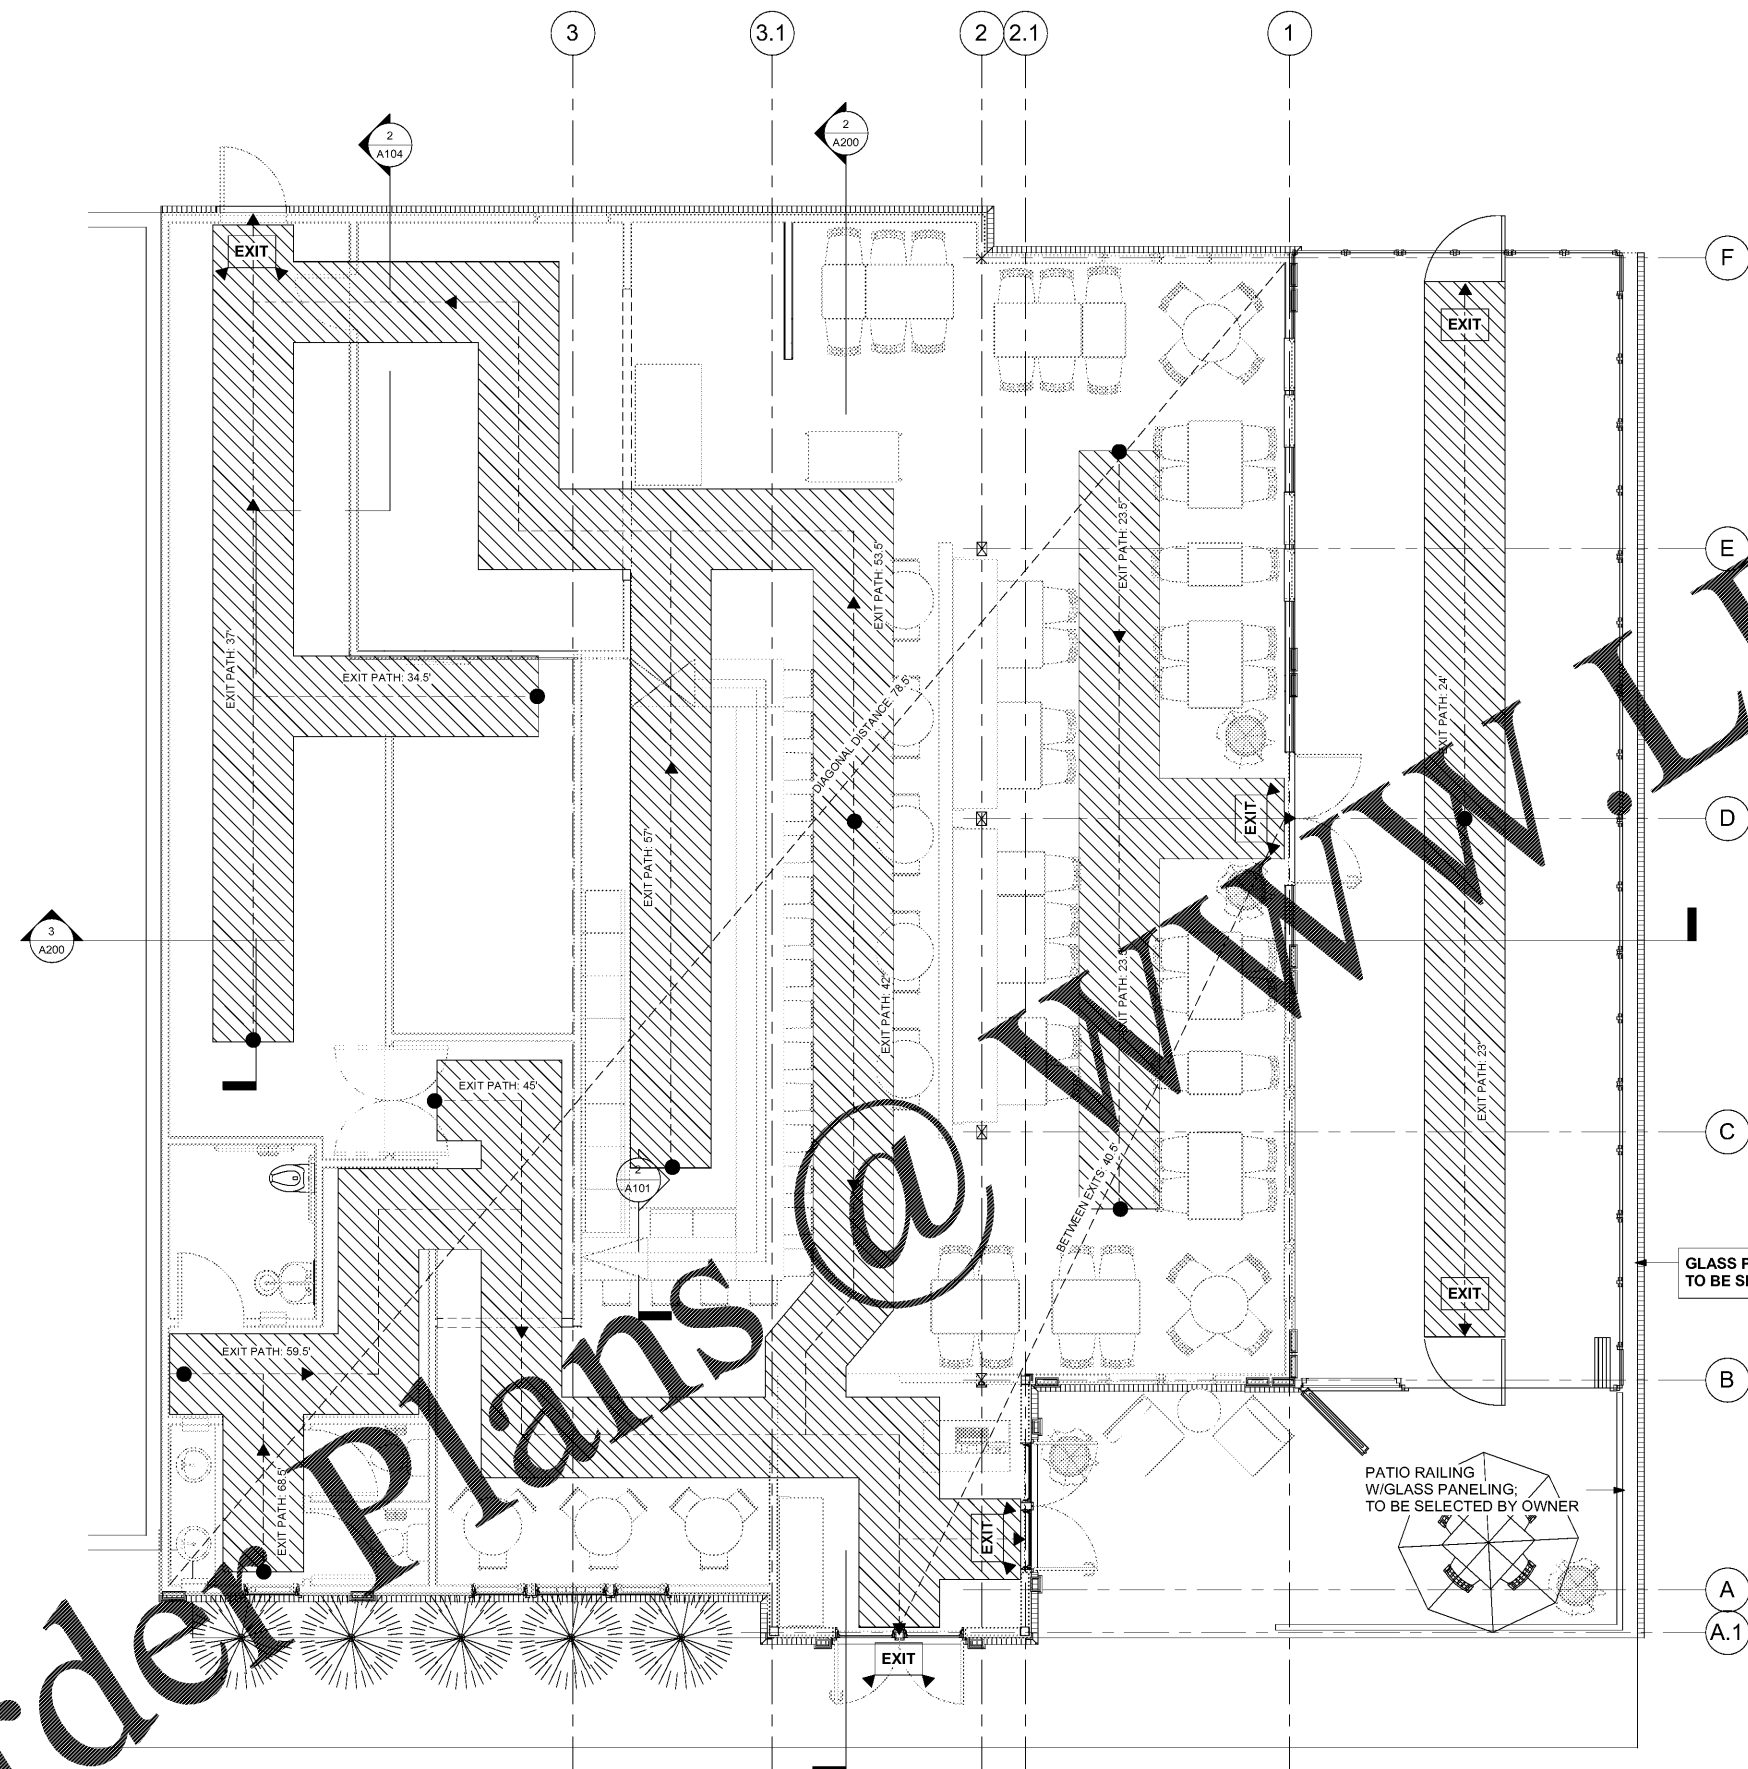

OCCUPANCY CALCULATIONS

ROOM CALCULATIONS FOR (A-2) OCC.

Rooms	Area	Occupancy	Occupant
ADA R.R.	52 SF	1:200	1
BAR	954 SF	15	15
HALL	Redundant Room	15	15
HOST ENTRY	123 SF	15	8
KITCHEN	Redundant Room	200	2
MAIN DINING AREA	1523 SF	15	6) = 94
MENS R.R.	18 SF	100	1
OUTDOOR PATIO	729 SF	15	71
WALK-IN FREEZER	Redundant Room	200	7
WOMENS R.R.	18 SF	100	1
Area Total: 1,168 SF			Occupancy Total: 211 OCC.

LIFE SAFETY LEGEND

EXIT EMERGENCY LIGHT/EXIT SIGN

F.E. FIRE EXTINGUISHER

LAPEER RESTAURANT
8 SOUTH MAIN STREET ALPHARETTA, GEORGIA 30009

BALDWIN ARCHITECTURAL GROUP
M. Christopher Baldwin, Architect
6017 Sandy Springs Cir.
Atlanta, GA 30328
(404) 406-9041

Copyright Ownership
This drawing is the property of M.C. Baldwin, Arch. and may not be used, copied, or revised without expressed written permission.

Revision		
No.	Date	By

DATE: 11/19/2017
DRAWN: SAY
CHECKED: MCB

JOB NO.
20170911

SHEET NO.
A102

1 PROPOSED LIFE SAFETY PLAN
1/4" = 1'-0"