


Order Plans @ www.LDILine.com

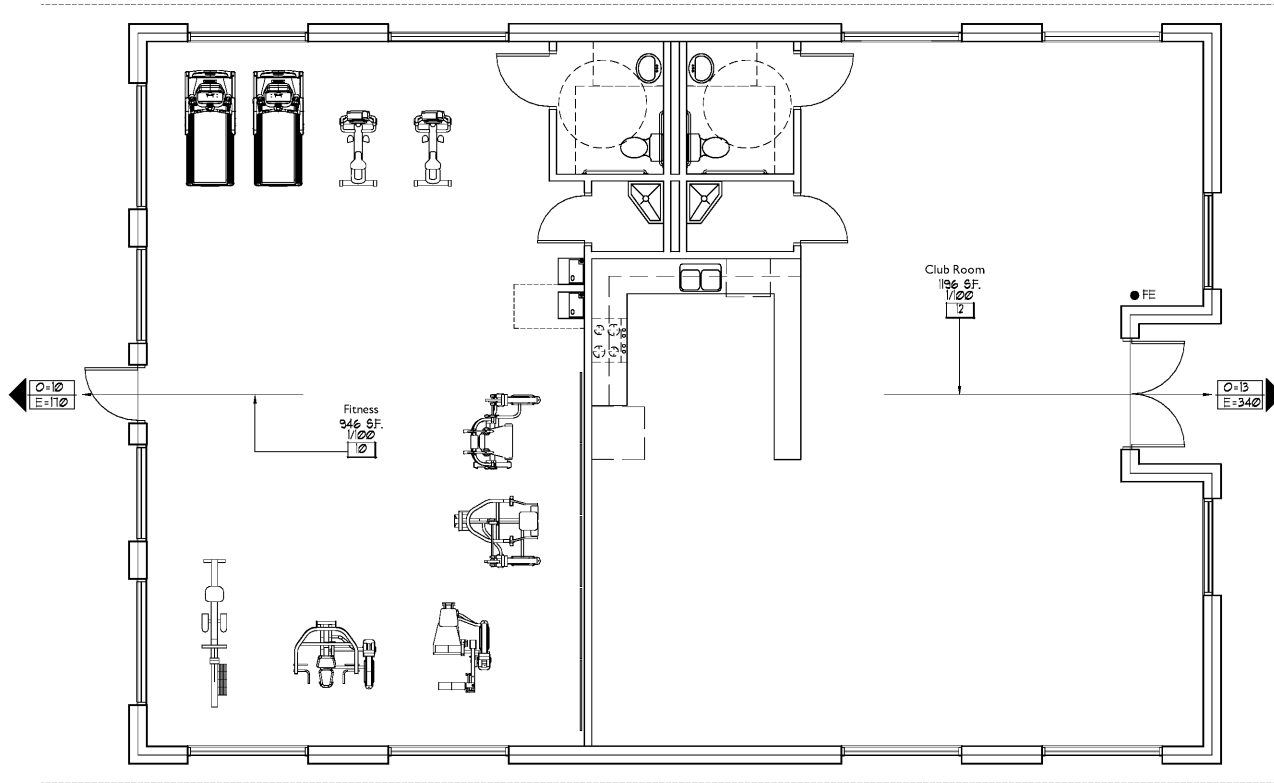


1 Life Safety Plan
scale: 1/4" = 1'-0"

Legend

- ROOM SIZE
- OCCUPANTS PER SF.
- OF OCCUPANTS
- TOTAL EGRESS
- EGRESS CAPACITY
- ROUTE SUBTOTAL
- FE CABINET WALL MOUNTED FIRE EXTINGUISHER
- AFE CLASS "K" FIRE EXTINGUISHER

PLUMBING SUMMARY

TOTAL CAPACITY:
 II FEMALE WATER CLOSET PER 15
 II MALE WATER CLOSET PER 15

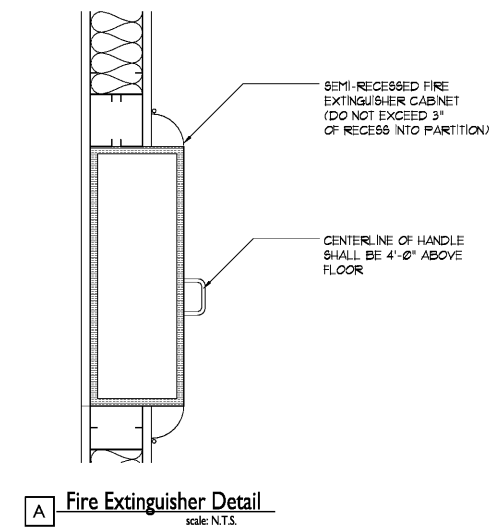

These drawings and specifications are owned and copyrighted by GUY PAYNE & ASSOCIATES, ARCHITECTS, P.C. and may not be used, copied or duplicated without written consent. Any unauthorized use or disclosure of the proprietary information contained herein may be subject to legal penalties and damages.

GUY PAYNE & ASSOCIATES ARCHITECTS, P.C.
 879 Willow Tree Circle, Suite 114
 Cordova, TN 38018
 901.766.1878(p) 901.766.1879(f)

NEW COMMUNITY CENTER FOR Hickory Chase Apartments
 600 HERITAGE DRIVE
 MADISON, TN

| REVISIONS | |
|-----------|-----|
| DATE | NO. |
| | |
| | |
| | |
| | |
| | |
| | |
| | |
| | |
| | |
| | |

PROJECT NUMBER
 DATE OF ORIGINAL ISSUE: 4/1/18
 SHEET NUMBER

LS1.0