

- NO SUBSTITUTIONS WILL BE PERMITTED WITHOUT PRIOR WRITTEN CONSENT FROM OWNER.
- G.C. TO PROVIDE MOISTURE VAPOR EMISSION TEST RESULTS ON THE SLAB AFTER THE SPACE HAS BEEN ACCLIMATED TO TEMPERATURE FOR A MINIMUM OF ONE WEEK. TEST AT 6 LOCATIONS ON THE SLAB USING CALCIUM CHLORIDE METHOD. EXACT TESTING LOCATIONS SHOULD BE NOTED ON THIS SHEET WITH THE CORRESPONDING RESULTS AND SENT TO UNTUCKI'S PROJECT MANAGER FOR REVIEW. PENDING THE RESULTS THE G.C. MAY HAVE TO SEAL CONCRETE AS DIRECTED.
- ALL FIXTURES IN SALES AREA ARE PROVIDED BY OWNER AND INSTALLED BY G.C. - COORDINATE FINAL FLOOR FIXTURE LAYOUT WITH P.M.
- REFER TO SHEET G1.3 FOR FINISH SCHEDULE.
- G.C. TO ENSURE THAT NO GROUT RESIDUE IS LEFT ON TILE IF APPLICABLE.
- G.C. TO ROLL WALL COVERING AT TOP OF LOW WALLS AND OVERLAP WALL COVERING FROM OPPOSITE SIDE THEN STAPLE & CAULK.
- G.C. TO ROLL ALL WALL COVERING AT INSIDE CORNER FOR CONTINUOUS RUNS.

FINISH CALL OUT LEGEND:

W	WALLS
B	BASE
T	TRIM
F	FLOOR

#	DESCRIPTION
1	HATCH AREA INDICATES AREA FOR G.C. TO INSTALL MALL FLOORING FROM CLOSURE LINE TO LEASE LINE.
2	PRE FINISHED GASKINRIP
3	PRE FINISHED GASKINRIP, BASE BY G.C. REFER TO DETAILS ON SHEET A9.6
4	G.C. TO CONTINUE FLOORING BENEATH GASKINRIP
5	ANTI FATIGUE MAT INSTALLED OVER FINISH FLOOR
6	DASHED LINE INDICATES HANGING (FRP-1) TO 50' A.F.F.
7	G.C. TO PROVIDE AND INSTALL WATERPROOF MEMBRANE (LATIURET 995 OR APPROVED EQUAL PER LANDLORD REQUIREMENTS) UNDER FLOOR AND UP WALLS
8	ACCESSIBLE THRESHOLD
9	G.C. TO FINISH EXIST ALGIVE AREA TO MATCH (E) MALL FINISHES COORDINATE WITH LANDLORD
10	CARPET SEAM
11	FITTING ROOM SEATING (ADA COMPLIANT BENCH IN ACCESSIBLE FITTING ROOM - SECURE TO WALL) REFER TO SHEET A10.1
12	FITTING ROOM MIRROR (M-1, REFER TO SHEET A10.1)
13	FITTING ROOM HOOKS
14	SALES FLOOR MIRROR, REFER TO DETAILS SHEET A9.1
15	HATCH AREA INDICATES WHERE G.C. TO FLASH SKIM CONCRETE SLAB TO A MAX. TOLERANCE TO 1/8" IN 12'-0" OF STORAGE SHELF TRACK (ENTIRE AREA)
16	ALIGN FLOOR TRANSITION WITH THIS SIDE OF DOOR JAMB
17	RECESSED WALK OFF MAT
18	PROTECT EXISTING CONCRETE FLOOR TO REMAIN. PATCH/REPAIR/ TOUCH-UP FINISH AS NECESSARY DUE TO DEMOLITION.

#	DESCRIPTION
19	G.C. TO YELLOW TAPE OFF CLEAR SPACE ON FLOOR AT ELECTRICAL PANELS
20	FLOORING DIRECTION - RANDOM STAGGER PATTERN. REFER TO S/A5.1 FOR DETAILS
21	G.C. TO INSTALL TACTILE EXIT SIGNS THAT READ 'EXIT' TO COMPLY WITH IBC SECTION 1011. REFER TO H/A14.1
22	HATCHED AREA INDICATES LOCATION OF NEW FLOORING TO MATCH EXISTING


FLOORING DETAIL

1/2" = 1'-0"

S FINISH PLAN GENERAL NOTES

D FINISH PLAN CODED NOTES

H

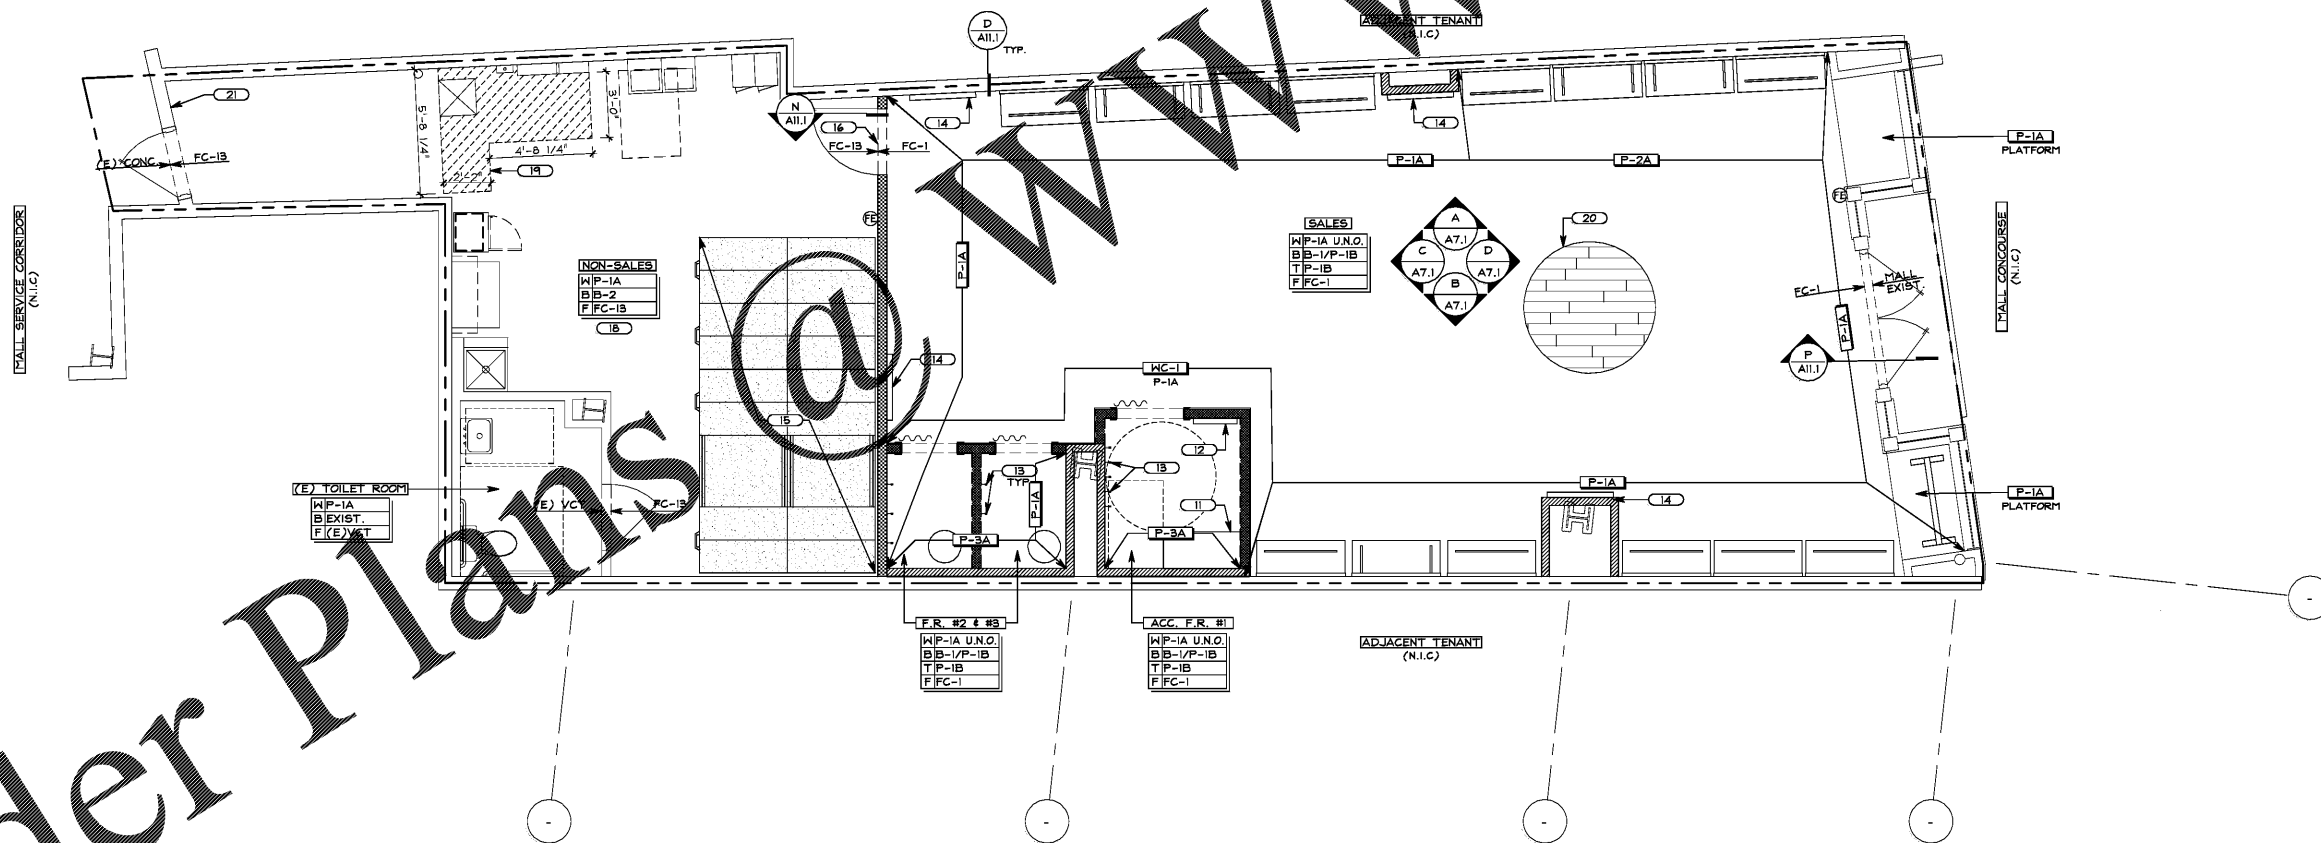

Order Plans

WWW.LDILine.com

OWNER:
UNTUCKI
 SHIRTS DESIGNED TO BE WORN UNTUCKED.
 110 GREENE STREET
 SUITE 400
 DURHAM, NC, 27701

ARCHITECT / ENGINEER:
SHREMSHOCK
 North Carolina Firm
 License Number: 652014
 7400 W. Clemens Rd. Ste. 150 New Albany, OH 43054
 T: 614 545 4550 F: 614 545 4555
 www.shremshock.com

OWNER THE ARCHITECT / ENGINEER ASSUMES NO RESPONSIBILITY OR LIABILITY FOR THE USE OF THESE PLANS FOR ANY PROJECT OTHER THAN SPECIFICALLY AUTHORIZED BY THEM AND BONDED AND SEALED FOR SUCH SPECIFIC LOCATION IN THE STATE. PROVISIONS OF TERRITORY SHOWN ON THE SEAL, THIS BUILDING USE IS ONLY APPLICABLE IN AREAS MEETING THE STANDARD DESIGN CRITERIA.

STORE NO:
 PROJECT LOCATION:
THE STREETS AT SOUTHPOINT
 6910 FAYETTEVILLE RD
 SPACE#: 1140
 DURHAM, NC 27713

DESIGN TYPE:
 REVISIONS:
 REQUIRED BY: DATE

DRAWN BY: RC
 CHECKED BY: ELM

Bid Set
 TRCI
 04.10.18

DRAWING TITLE:
FINISH PLAN

DATE ISSUED:
 03/30/2018

PROJECT NO:
 180088

DRAWING NO:
A5.1



1/4" = 1'-0"

A

FINISH PLAN

8: PLOTTED: 3/30/2018 2:35 PM