

OCCUPANT LOAD:

SALES AREA: 37  
STOCK AREA: 2  
TOTAL: 39

EGRESS: 1  
EXITS REQUIRED: 2  
EXITS PROVIDED: 2  
(PER TABLE 1015.1 MAX ALLOWED OCCUPANT LOAD IS 49 WITH ONE EXIT)

REFER TO OCCUPANT LOAD CALCULATION ON SHEET G.I. FOR MORE INFORMATION

FLOOR FIXTURE LEGEND

Table with 8 columns: QTY., DESCRIPTION, QTY., DESCRIPTION, QTY., DESCRIPTION, QTY., DESCRIPTION. Lists various fixtures like nesting tables, wall shelving, mirrors, mannequins, and fitting room seats.

OCCUPANT LOAD & EXIT REQUIREMENTS

S FIXTURE LEGEND

OWNER:

UNTUCKit

SHIRTS DESIGNED TO BE WORN UNTUCKED.  
110 GREENE STREET  
SUITE 400  
DURHAM, NC, 10012

ARCHITECT / ENGINEER:

SHREMSHOCK  
North Carolina Firm  
License Number: 452014

Shremshock Architects, Inc.  
7400 W. Clematis Rd. Ste. 150 New Albany, OH 43054  
1-614-545-4550 | 1-614-545-4555

60208 THE ARCHITECT / ENGINEER ASSUMES NO RESPONSIBILITY OR LIABILITY FOR THE USE OF THESE PLANS FOR ANY PROJECT OTHER THAN SPECIFICALLY AUTHORIZED BY THEM AND BONDED AND SEALED FOR SUCH SPECIFIC LOCATION IN THE STATE. PRODUCE OF TERRITORY SHOWN ON THE SEAL. THIS BUILDING USE IS ONLY APPLICABLE IN AREAS MEETING THE STANDARD DESIGN CRITERIA.

STORE NO:

PROJECT LOCATION:  
THE STREETS AT  
SOUTHPOINT  
6910 FAYETTEVILLE RD  
SPACE#: 1140  
DURHAM, NC 27713

DESIGN TYPE:

REVISIONS:

REQUIRED BY: DATE

DRAWN BY: RC  
CHECKED BY: ELM


Bid Set  
TRCI  
04.10.18

DRAWING TITLE:  
FIXTURE PLAN

DATE ISSUED:  
03/30/2018

PROJECT NO:  
180088

DRAWING NO:  
A6.1

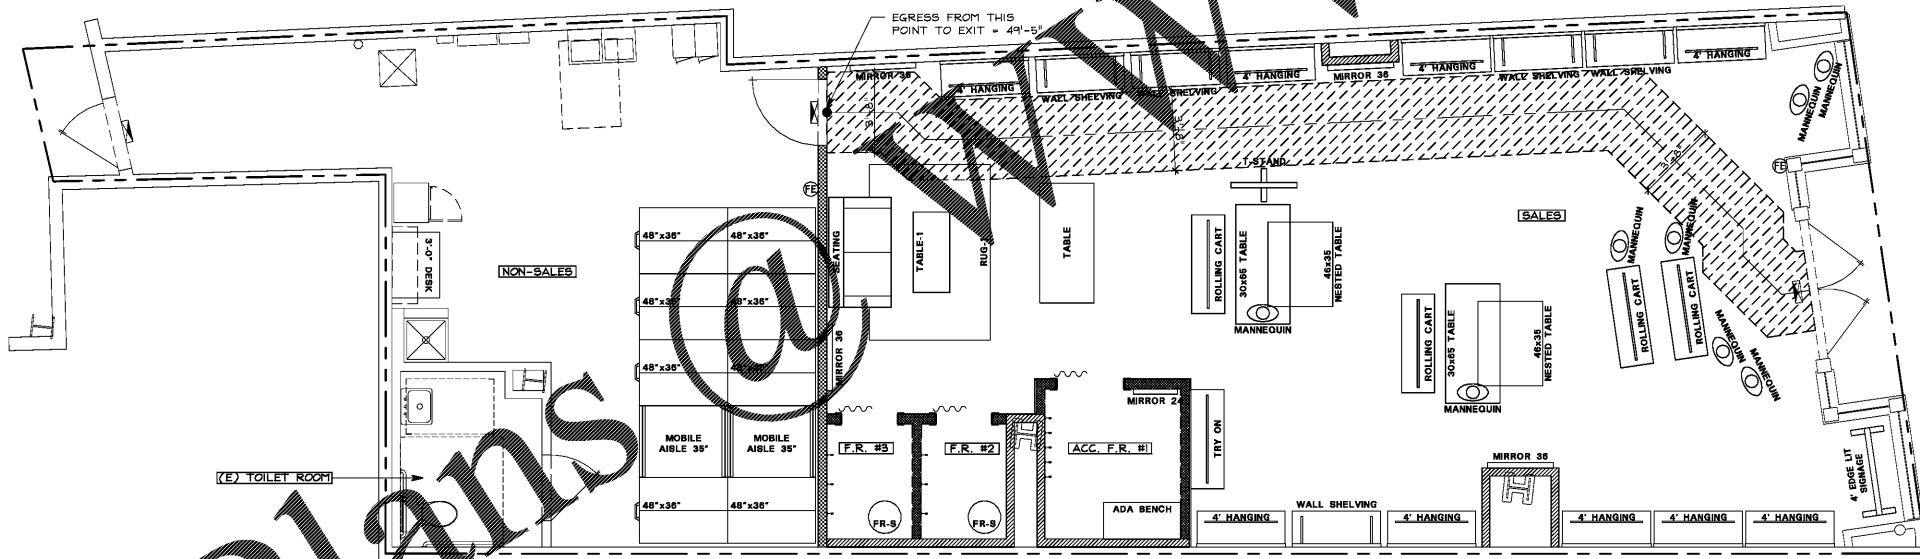

Order Plans

WWW.LDILINE.COM



1/4" = 1'-0"

A