


NOT USED

S NOT USED

M INTERIOR ELEVATION

1/4" = 1'-0"

D

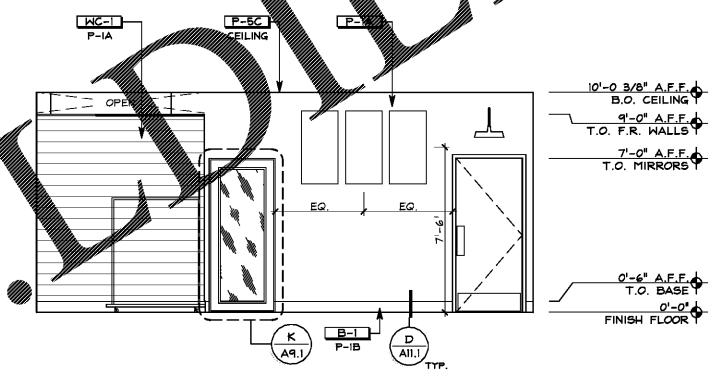


NOT USED

R NOT USED

L INTERIOR ELEVATION

1/4" = 1'-0"

C

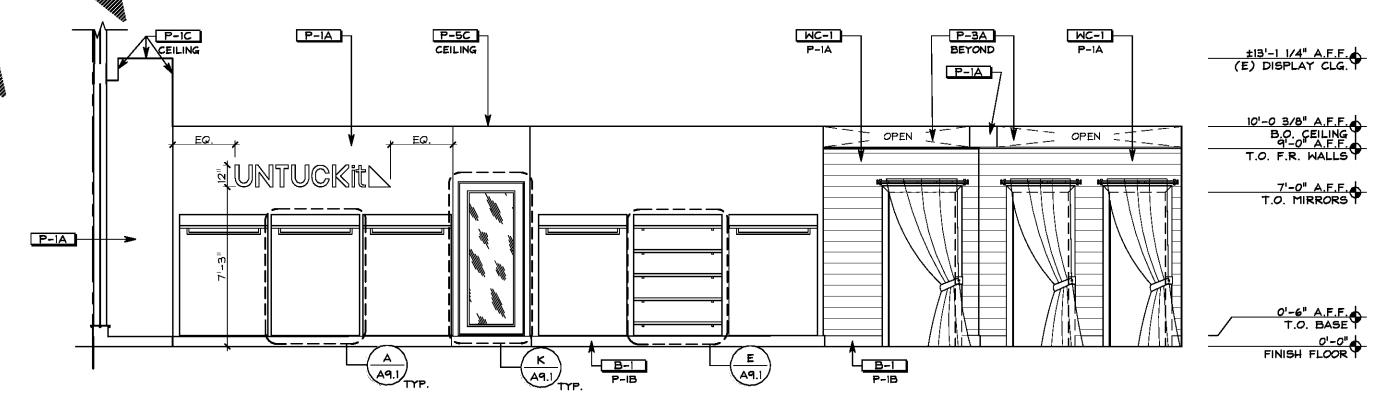


NOT USED

P INTERIOR ELEVATION

1/4" = 1'-0"

B

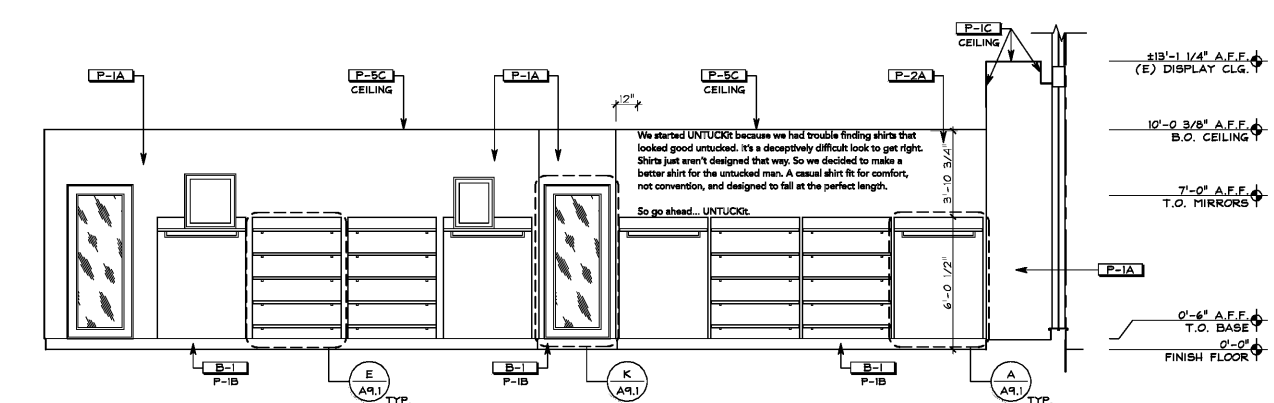

NOT USED

N INTERIOR ELEVATION

1/4" = 1'-0"

A

OWNER:
UNTUCKit
 SHIRTS DESIGNED TO
 BE WORN UNTUCKED.
 110 GREENE STREET
 SUITE 400
 DURHAM, NC, 27701

ARCHITECT / ENGINEER:
SHREMSHOCK
 North Carolina Firm
 License Number: R52014
 7400 W. Campus Rd. Ste. 150 New Albany, OH 43054
 License Number: 152014
 1-614-545-4550 | 1-614-545-4555
 www.shremshock.com

60208 THE ARCHITECT / ENGINEER ASSUMES NO
 RESPONSIBILITY OR LIABILITY FOR THE USE OF
 THESE PLANS FOR ANY PROJECT OTHER THAN
 SPECIFICALLY AUTHORIZED BY THEM AND BOUND
 AND SEALED FOR SUCH SPECIFIC LOCATION IN THE
 STATE. PROVISIONS OF TERRITORY SHOWN ON THE
 PLAN. THIS BUILDING USE IS ONLY APPLICABLE IN
 AREAS MEETING THE STATED DESIGN CRITERIA.

STORE NO: -

PROJECT LOCATION:
 THE STREETS AT
 SOUTHPOINT
 6910 FAYETTEVILLE RD
 SPACE#: 1140
 DURHAM, NC 27713

DESIGN TYPE:
 REVISIONS:
 REQUIRED BY: DATE

*INDICATES NO REVISION TO THIS SHEET

DRAWN BY: RC
 CHECKED BY:ELM

Bid Set
 TRCI
 04.10.18

DRAWING TITLE:
**INTERIOR
 ELEVATIONS**

DATE ISSUED:
 03/30/2018

PROJECT NO:
 180088

DRAWING NO:
A7.1

88 PLOTTED: 2/20/2018 2:25 PM

Order Plans @ WWW.LOOLINE.COM