




SUSPENDED GYP. BD. CEILING 3" = 1'-0" S

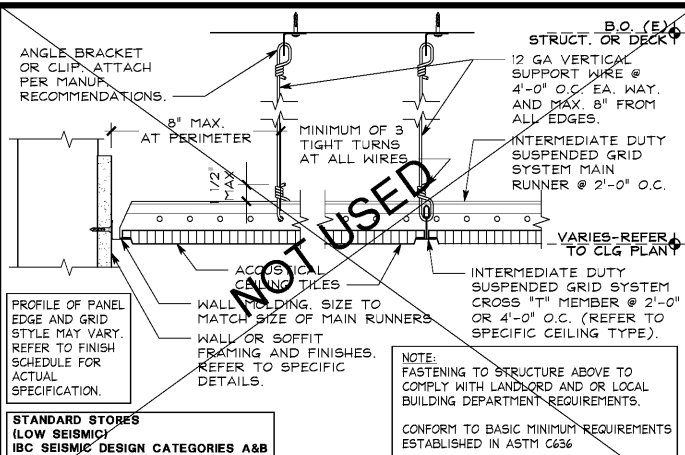


ACT CEILING LAYOUT 3" = 1'-0" M

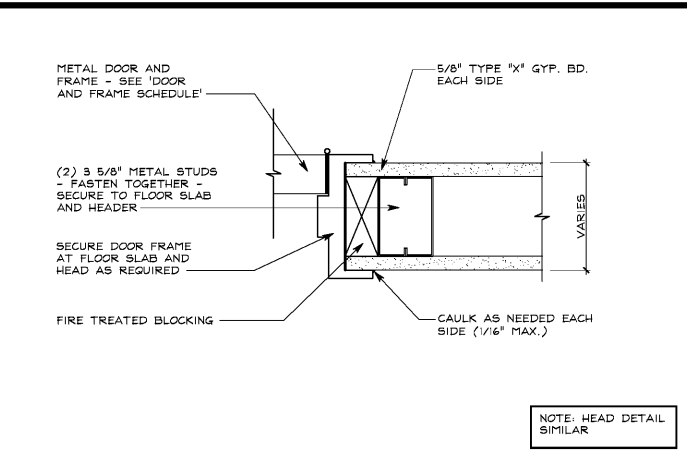


DOOR / HEAD JAMB DETAIL 3" = 1'-0" H

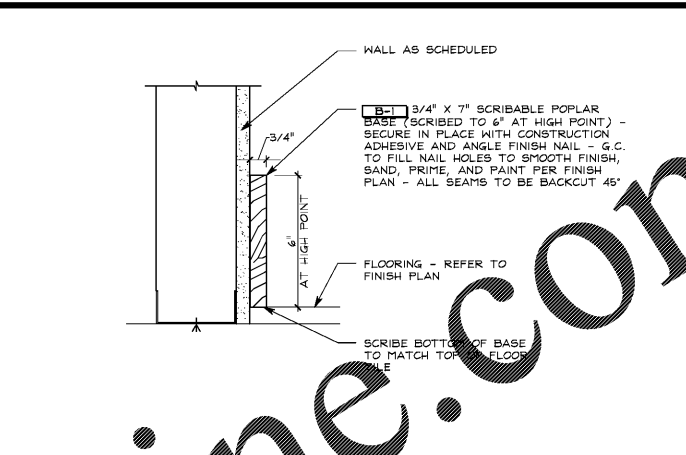


WALL BASE DETAIL 3" = 1'-0" D

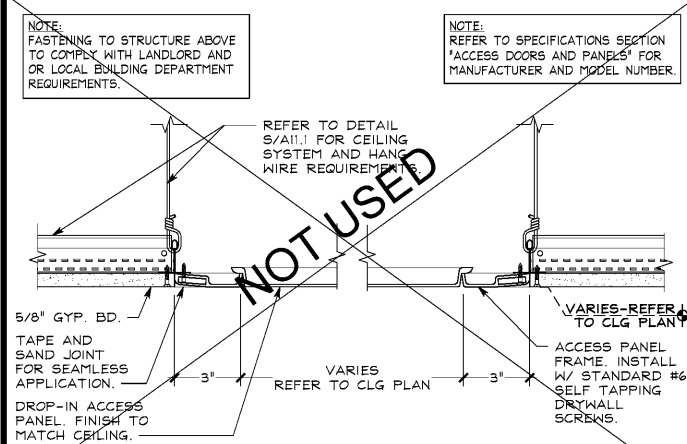


CEILING MOUNTED ACCESS PANEL 3" = 1'-0" R

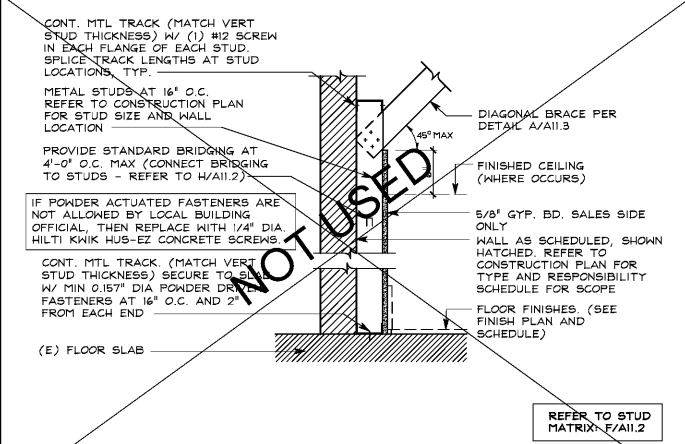


FURRING PARTITION DETAIL 1" = 1'-0" L

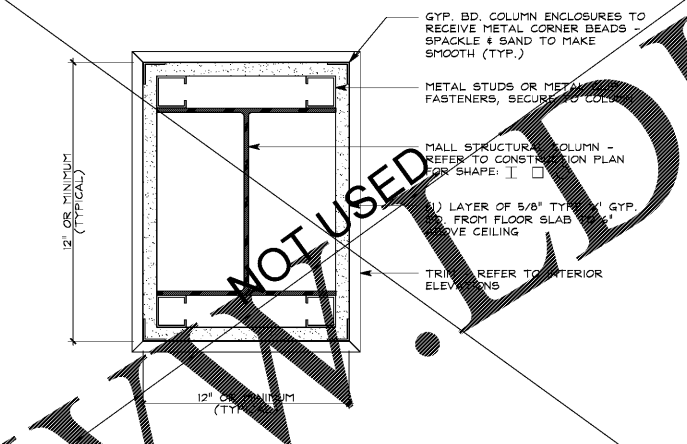

COLUMN ENCLOSURE DETAIL 3" = 1'-0" G

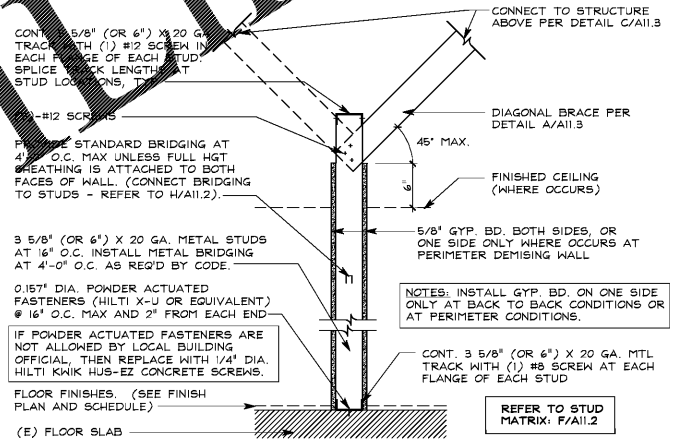


NON-RATED PARTITION 1" = 1'-0" C

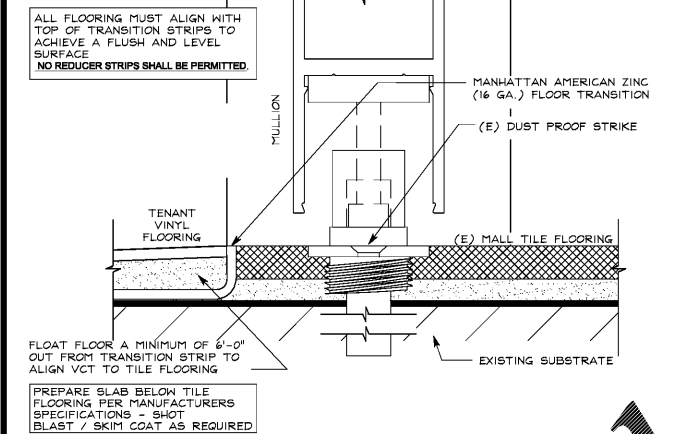


INTERIOR ENTRY FLOOR TRANSITION FULL P




NON-RATED PARTIAL HT. PARTITION 1" = 1'-0" K

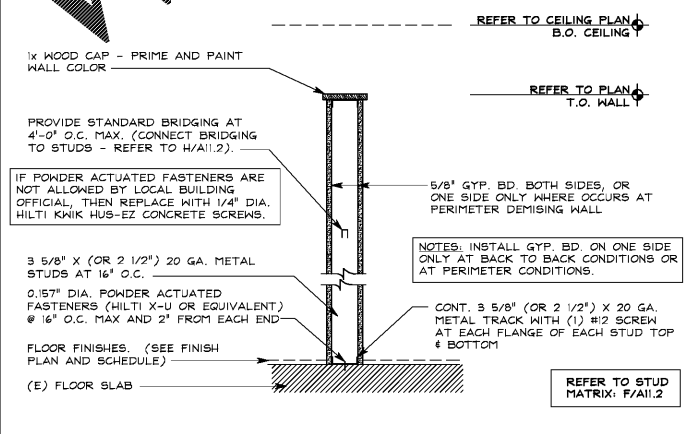


NON-RATED PARTITION (TO STRUCT.) 1" = 1'-0" F

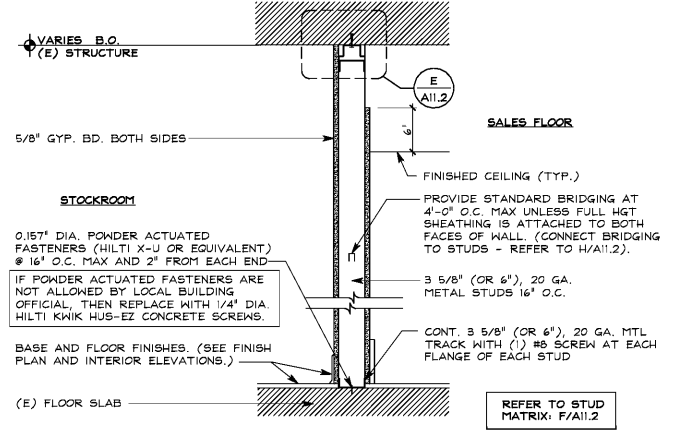


NON-RATED PARTITION (TO STRUCT.) 1" = 1'-0" B

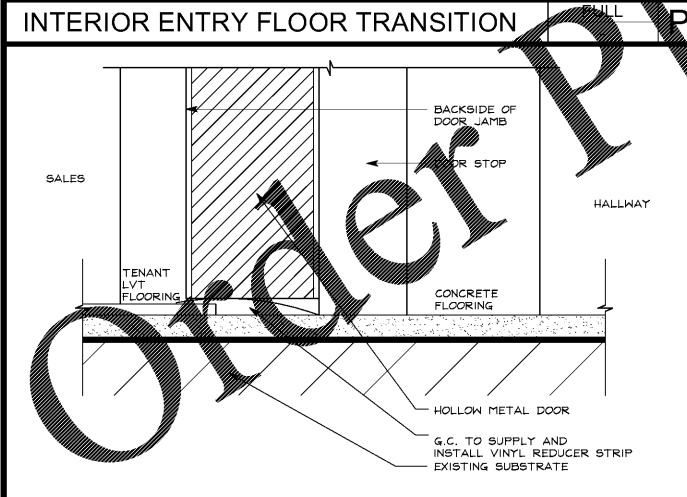


CONC. TO LVT FLOOR TRANSITION FULL N

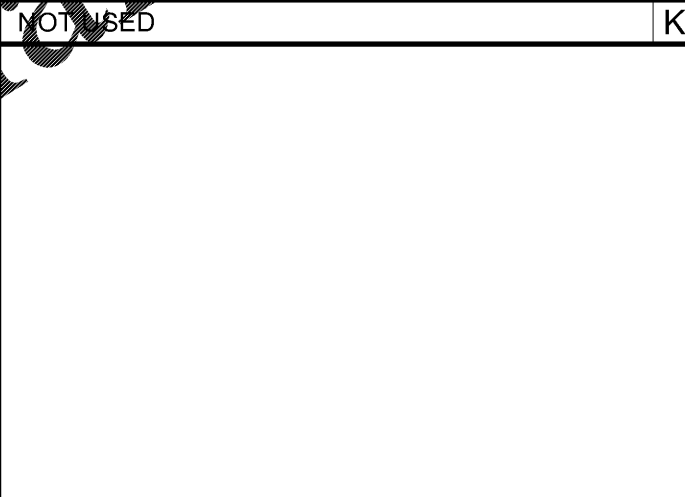

2 HOUR RATED PARTITION (U411) 1" = 1'-0" J

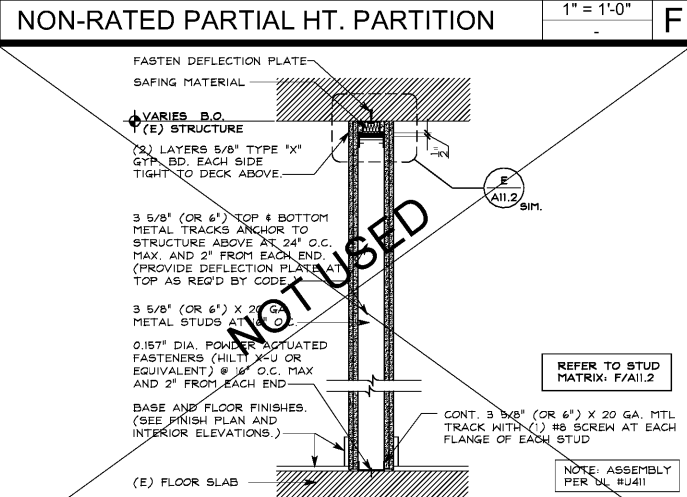

1 HOUR RATED PARTITION (U465) 1" = 1'-0" E

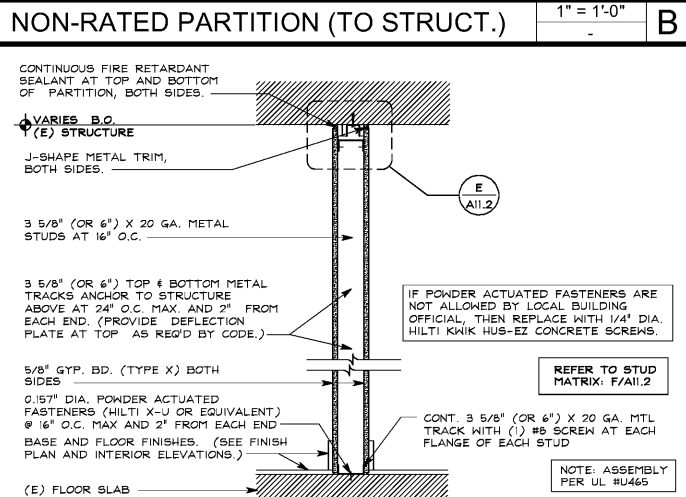

1 HOUR RATED PARTITION (U465) 1" = 1'-0" A

OWNER: **UNTUCKit**
SHIRTS DESIGNED TO BE WORN UNTUCKED.
110 GREENE STREET SUITE 400 YORK, NY, 10012
ARCHITECT/ENGINEER: **SHREMSHOCK**
North Carolina Firm License Number: 152014
Shremshock Architects, Inc. 7400 W. Campus Rd. Ste. 150 New Albany, OH 43054 License Number: 152014
1-614-545-4550 www.shremshock.com

PROJECT LOCATION: THE STREETS AT SOUTHPOINT 6910 FAYETTEVILLE RD SPACE#: 1140 DURHAM, NC 27713

DESIGN TYPE: STORE NO: DRAWN BY: REC CHECKED BY: ELM

Bid Set TRCI 04.10.18

DRAWING TITLE: CONSTRUCTION DETAILS DATE ISSUED: 03/30/2018 PROJECT NO: 180088 DRAWING NO: A11.1