


S:\PROJECTS\1320\CAMP DANIELS\CIVIL\17605\SSU\CAMP DANIELS - 17605.DWG - 6/6/2017

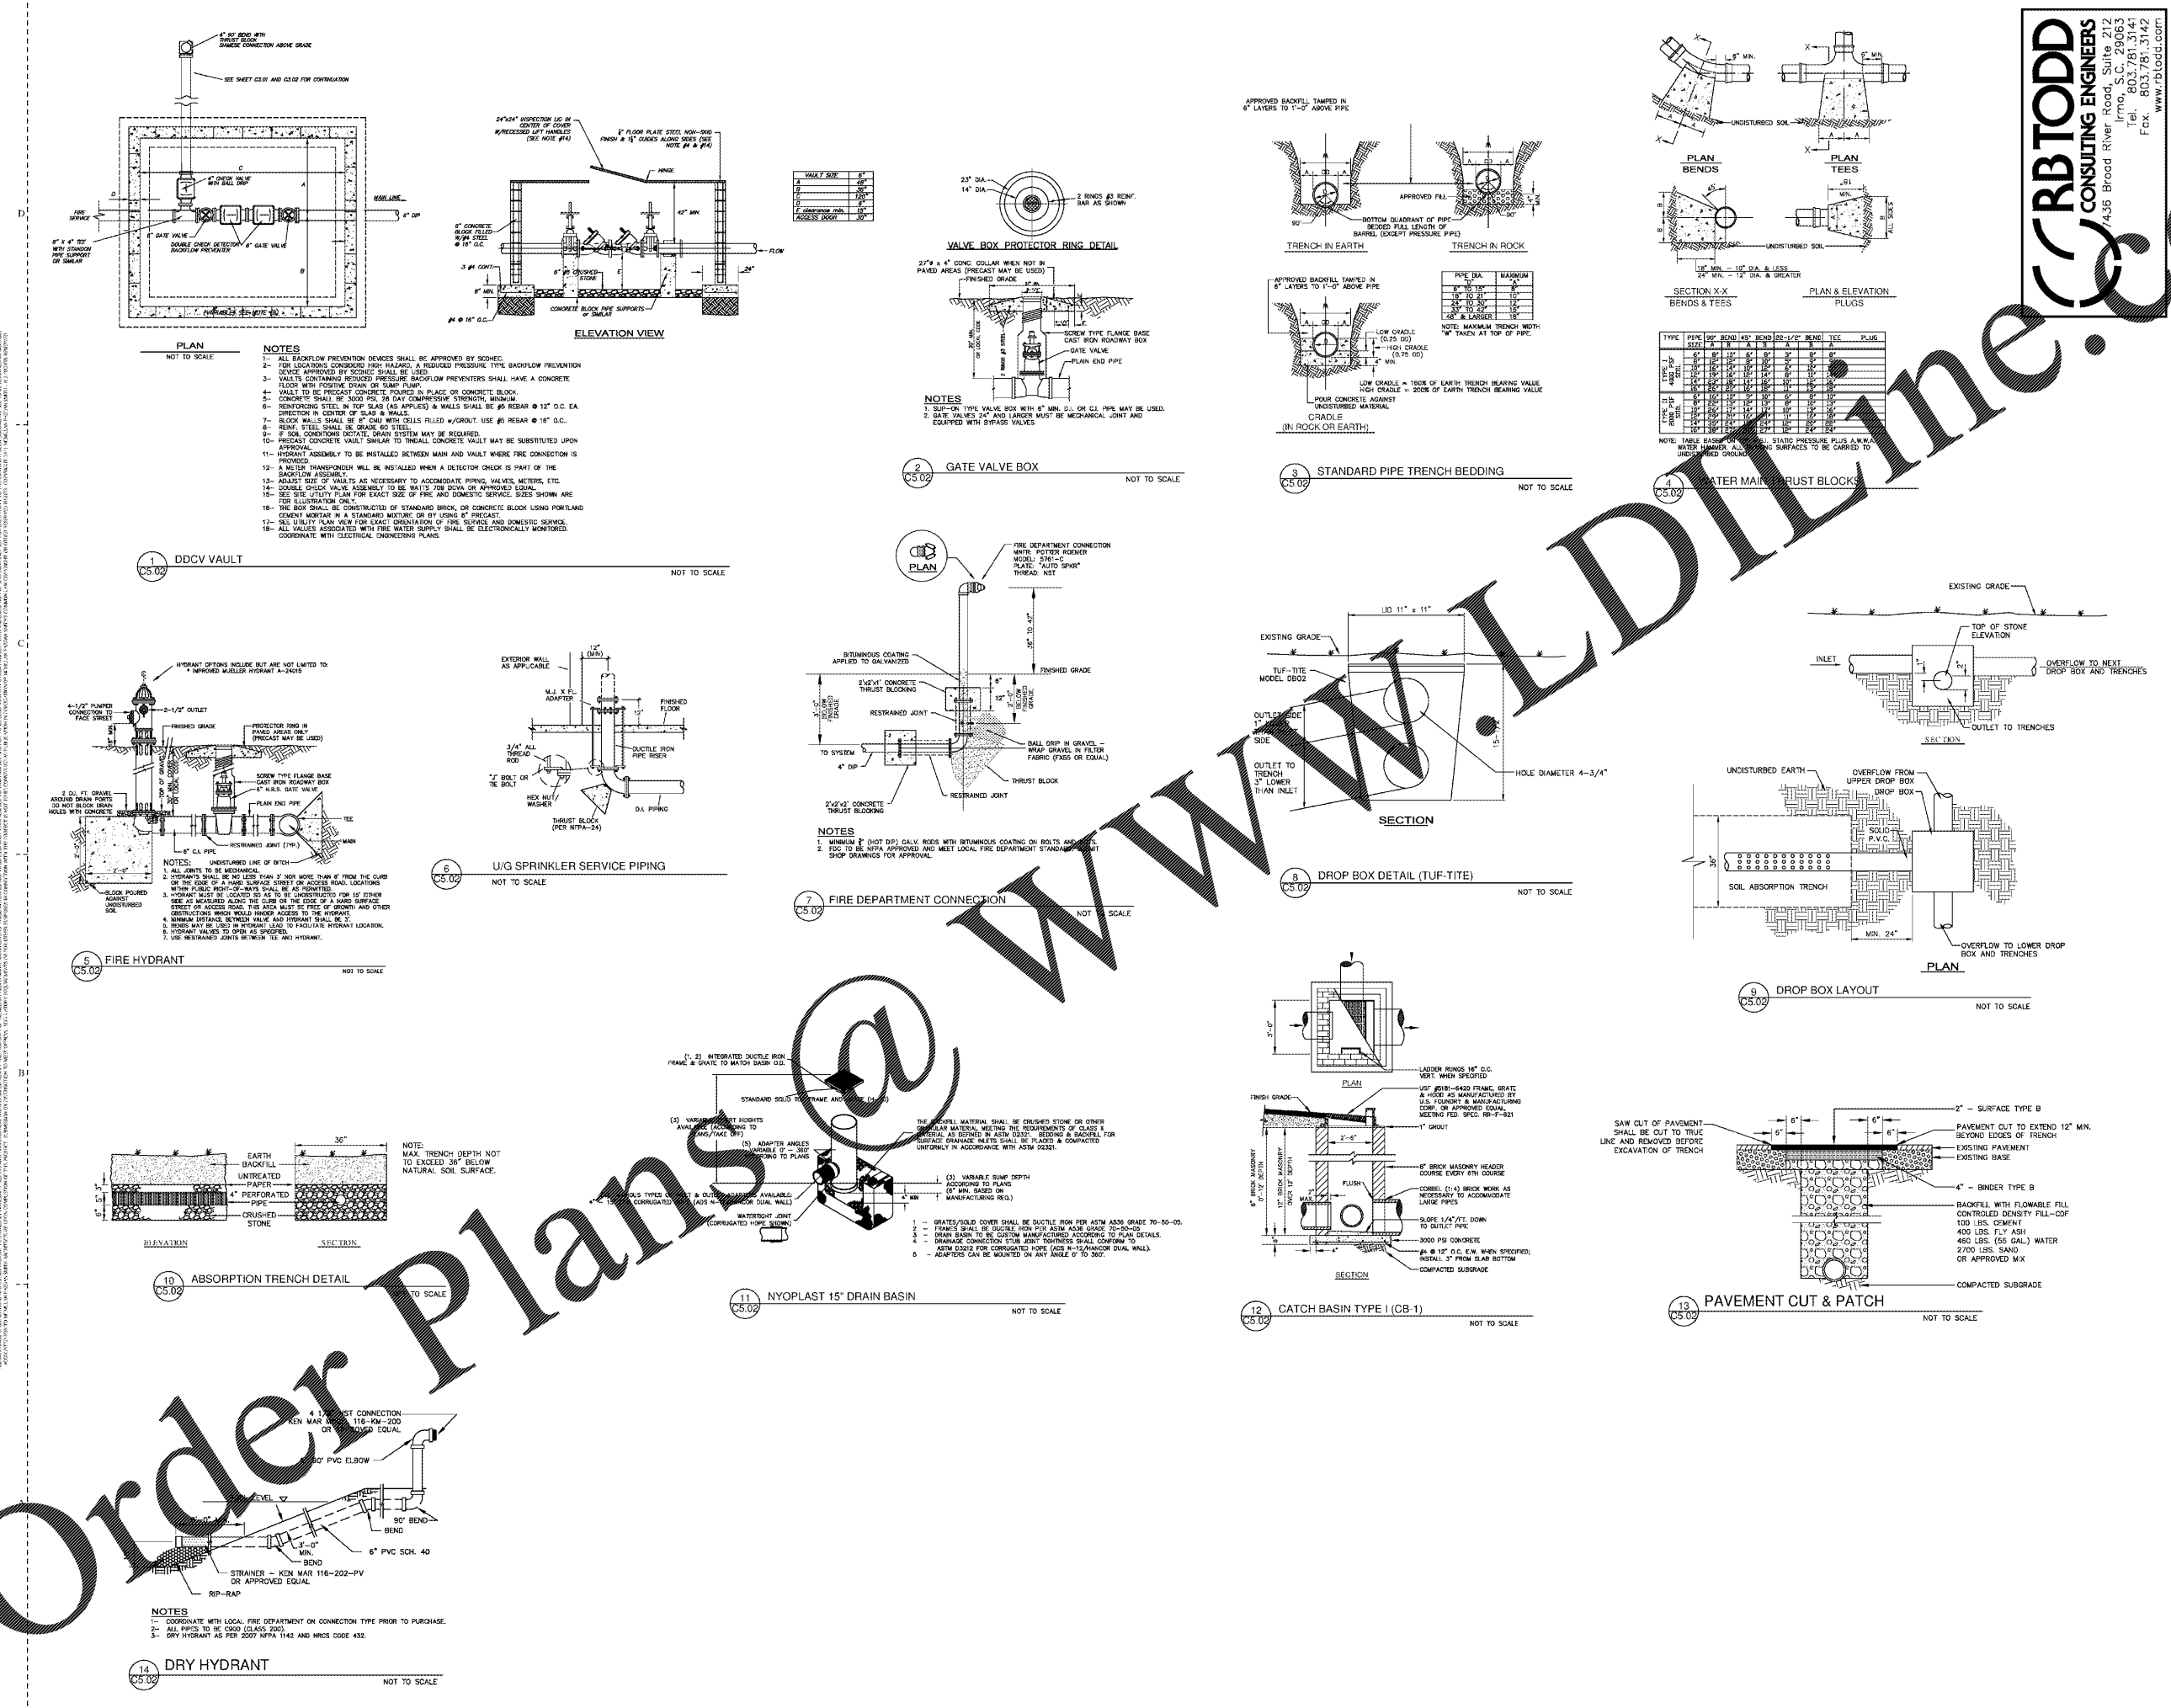

RBTODD CONSULTING ENGINEERS
7436 Broad River Road, Suite 212
Irmo, SC 29063
Tel: 803.781.3142
Fax: 803.781.3142
www.rbtodd.com

mc milan | p ardan | s mith
architect
atlanta charles | reynolds | spartanburg
ashville | greenville
p o box 0722 greenville, sc 29004 | 864.242.2034

SOUTH CAROLINA
REGISTERED PROFESSIONAL ENGINEER
NO. 10024

SOUTH CAROLINA
REGISTERED PROFESSIONAL ARCHITECT
NO. 10024

9/29/16

1890 EXTENSION SC STATE UNIVERSITY
CAMP HARRY G. DANIELS 1890 EXTENSION
FACILITY CONSTRUCTION
Agency Review ID: H24-9649-CA

116 Camp Daniels Road, Ellerbe, SC

SHEET ISSUE:
NO. DATE DESCRIPTION BY

12/16/2016
12/16/2016
12/16/2016
12/16/2016

SHEET TITLE: DETAILS

SHEET NO. PROJ. NO. 13140.00

C5.02

Order Plans @