

Martin Luther King Ave. (75' Public R/W) 7

Georgetown
County
Regional Parks
Andrews
Recreation Center

Owner:
Georgetown County
716 Prince Street
Georgetown, SC 29442


SGA ARCHITECTURE
ARCHITECTURE, INTERIOR DESIGN,
LANDSCAPE ARCHITECTURE
Pawleys Island / Charleston / GREENVILLE
8263 Ocean Hwy. / PO Box 1839
Pawleys Island, SC 29585
Phone: 843.337.2421 / Fax: 843.337.1992
www.SGAarchitecture.com

Civil Consultant:
ETS
ENGINEERING, TESTING & SURVEYING
1000
P.O. Box 2040
Pawleys Island, SC 29585
Phone: (843) 337-4008 / Fax: (843) 337-8289

MEP Consultant:
Charleston Engineering
125 B Wiggoo Creek Dr.
Charleston, SC 29412
843-762-4242
Mechanical, Plumbing & Electrical

Structural Consultant:
WEATHERLY STRUCTURAL ENGINEERS
1000
1000

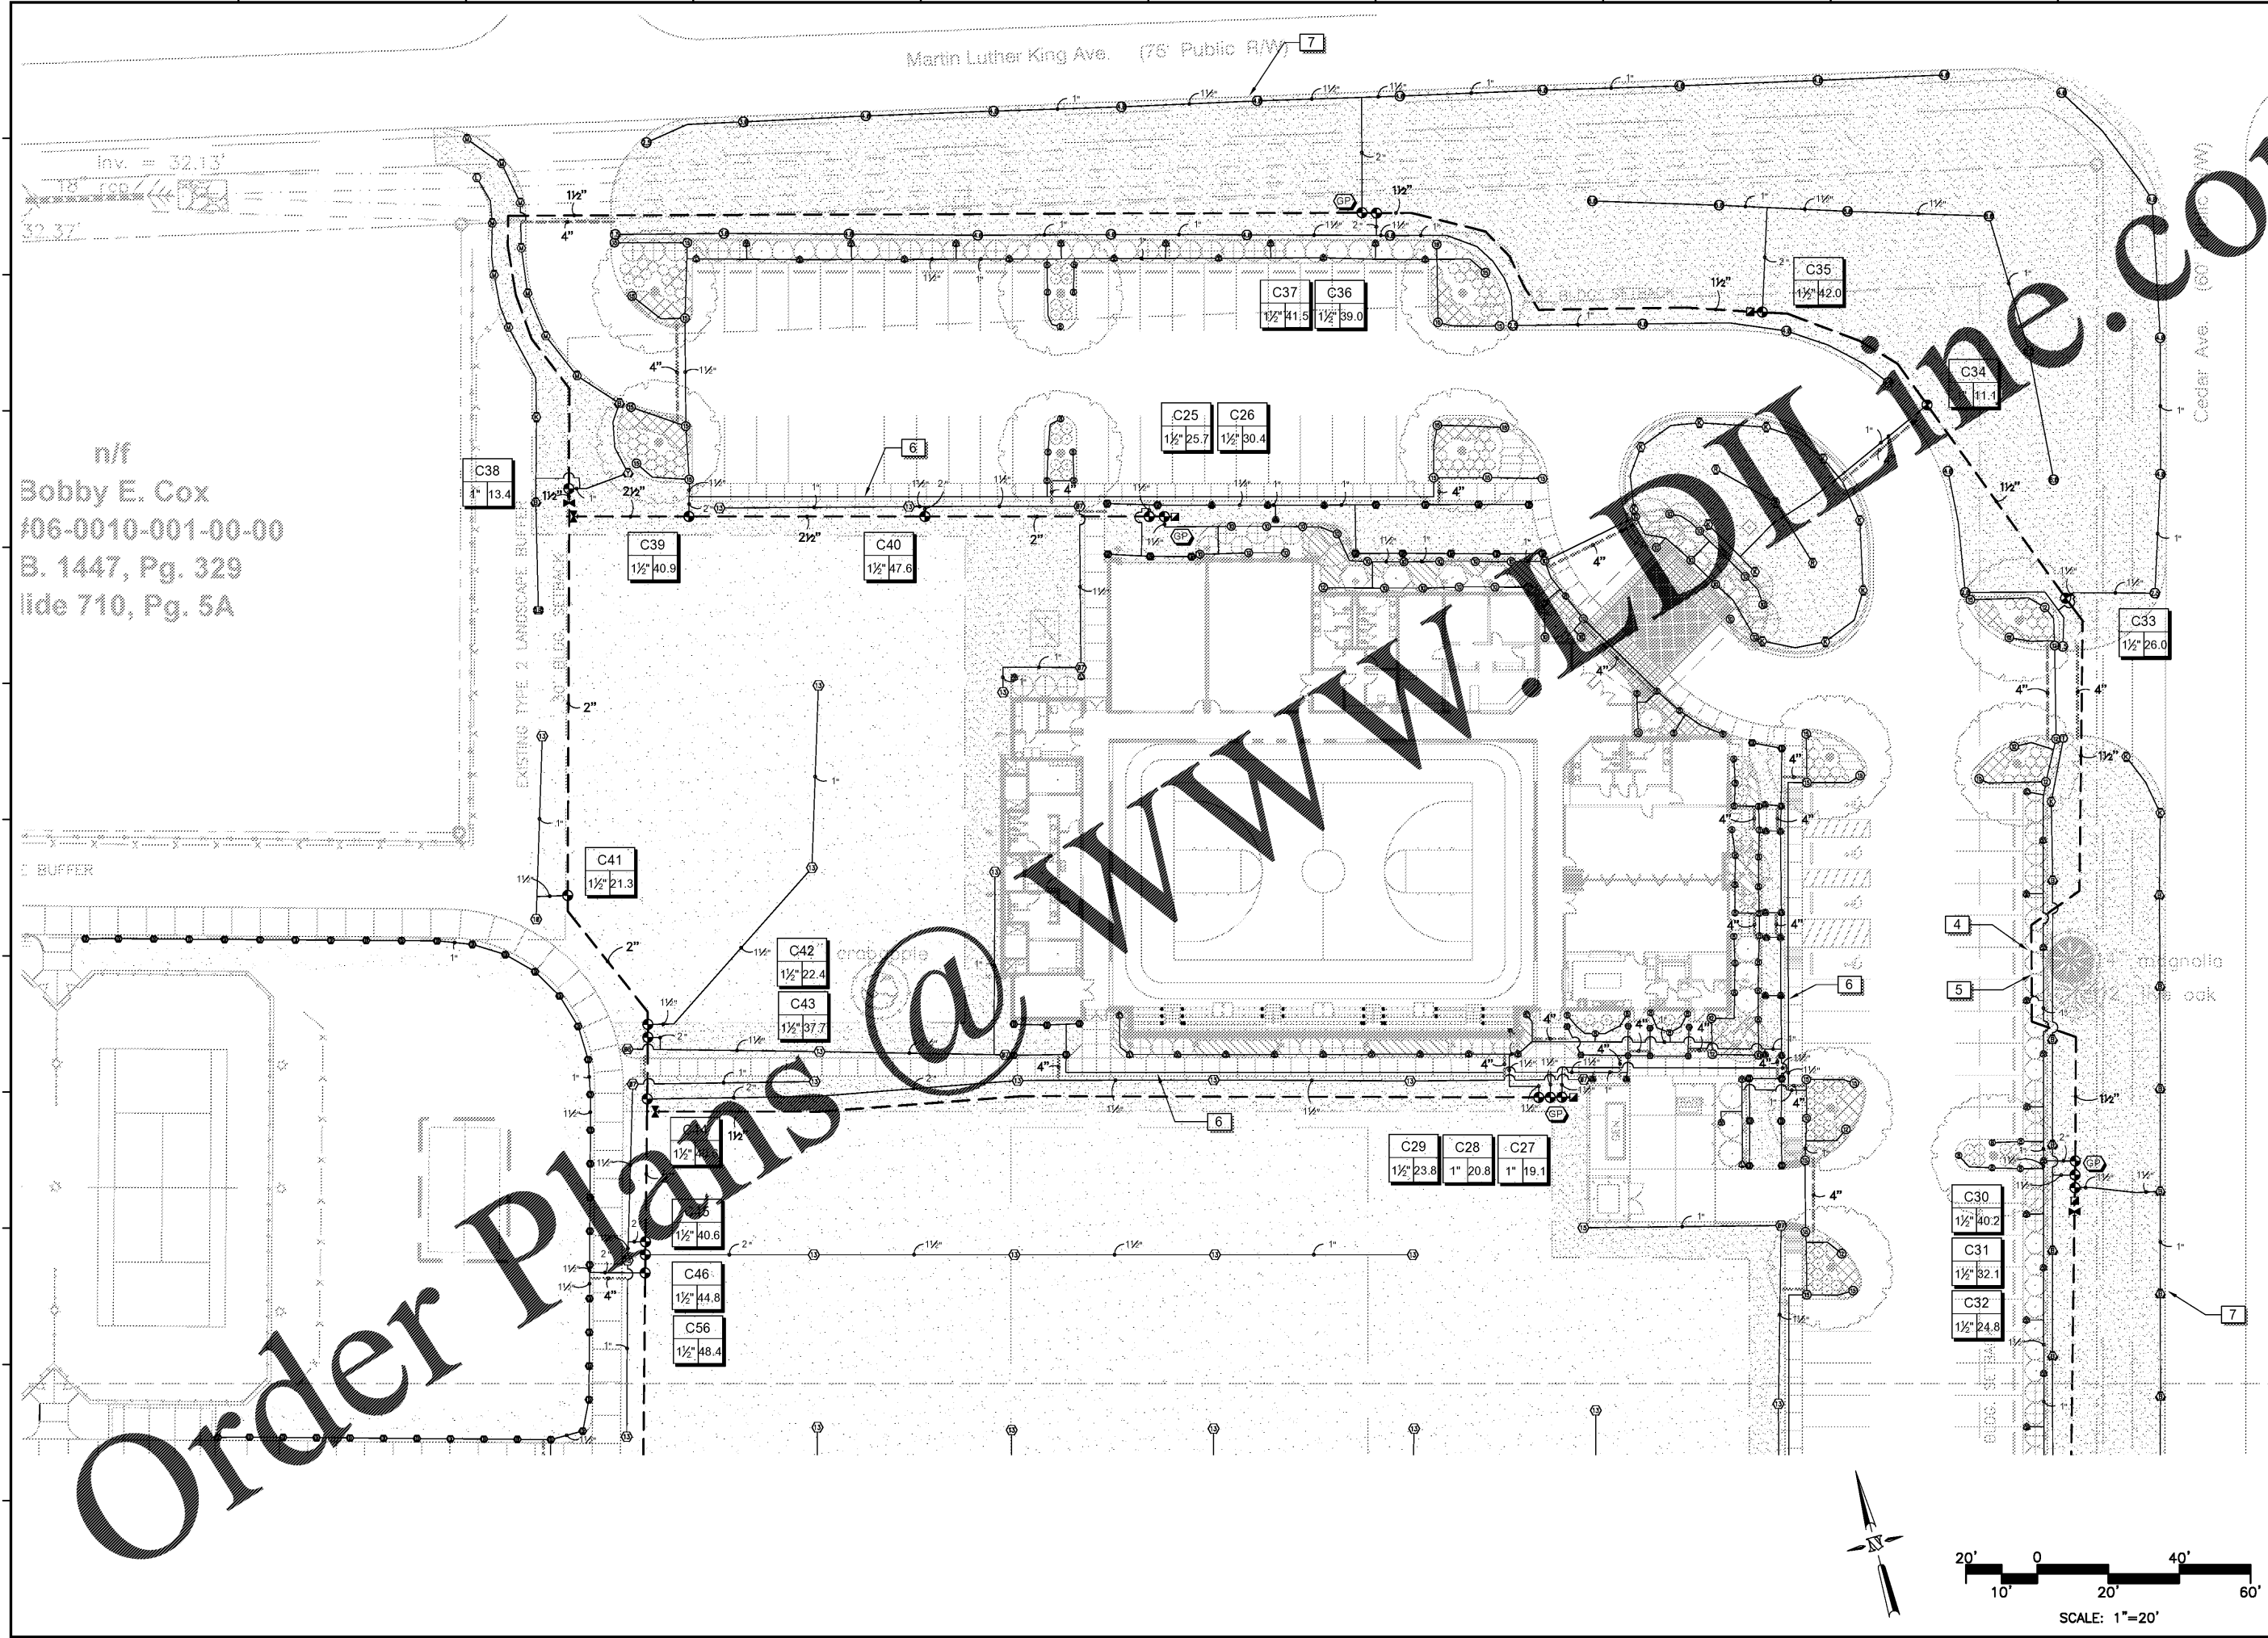
Irrigation Consultant:
Clark Irrigation Design & Consulting, Inc.
1000
1000

Corporate Seal

Individual Seal

MEMBERS OF
THE AMERICAN INSTITUTE OF ARCHITECTS
COPYRIGHT 2018 ALL RIGHTS RESERVED
PRINTED OR ELECTRONIC DRAWINGS AND
DOCUMENTATION MAY NOT BE REPRODUCED
IN ANY FORM WITHOUT WRITTEN PERMISSION
FROM SGA ARCHITECTURE.
Job Number: 17070
Date: 02/16/18
Drawn by: MC
Checked by: MR

Notes:
**BIDDING
DOCUMENTS**
Not for Construction

Revisions:
Irrigation Plan
IR101
2 of 4
Bidding Documents



inv. = 32.13'
13' 7.00'
32.37'
n/f
Bobby E. Cox
#06-0010-001-00-00
B. 1447, Pg. 329
Slide 710, Pg. 5A

Order Plans @



20' 0 40'
10' 20' 60'
SCALE: 1"=20'