

Georgetown  
County  
Regional Parks  
Andrews  
Recreation Center

Owner:  
Georgetown County  
716 Prince Street  
Georgetown, SC 29442


SGA ARCHITECTURE  
ARCHITECTURE, LANDSCAPE ARCHITECTURE  
Pawleys Island / Charleston / GREENVILLE  
8263 Ocean Hwy. / PO Box 1839  
Pawleys Island, SC 29585  
Phone: (843) 237-2421 / Fax: (843) 237-1992  
www.SGAarchitecture.com

Civil Consultant:  
**ETS**  
ENGINEERING, SURVEYING & TECHNICAL SERVICES, INC.  
P.O. Box 2510  
Pawleys Island, SC 29585  
Phone: (843) 237-6008 / Fax: (843) 237-6200

MEP Consultant:  
**Charleston Engineering**  
125 B Wiggoo Creek Dr.  
Charleston, SC 29412  
843-762-4242  
Mechanical, Plumbing & Electrical

Structural Consultant:  
**WEATHERLY STRUCTURAL ENGINEERS**  
1000 W. Ashley Blvd., Suite 100  
Charleston, SC 29405  
843-762-4242

Irrigation Consultant:  
**Clark Irrigation Design & Consulting, Inc.**  
1000 W. Ashley Blvd., Suite 100  
Charleston, SC 29405  
843-762-4242


Corporate Seal  
  
Individual Seal

MEMBERS OF  
THE AMERICAN INSTITUTE OF ARCHITECTS  
COPYRIGHT 2018 ALL RIGHTS RESERVED  
PRINTED OR ELECTRONIC DRAWINGS AND  
DOCUMENTATION MAY NOT BE REPRODUCED  
IN ANY FORM WITHOUT WRITTEN PERMISSION  
FROM SGA ARCHITECTURE.  
Job Number: 17070  
Date: 02/16/18  
Drawn by: MC  
Checked by: MR


Notes:  
**BIDDING  
DOCUMENTS**  
Not for Construction

Revisions:

Irrigation Plan  
IR102  
3 of 4  
Bidding Documents

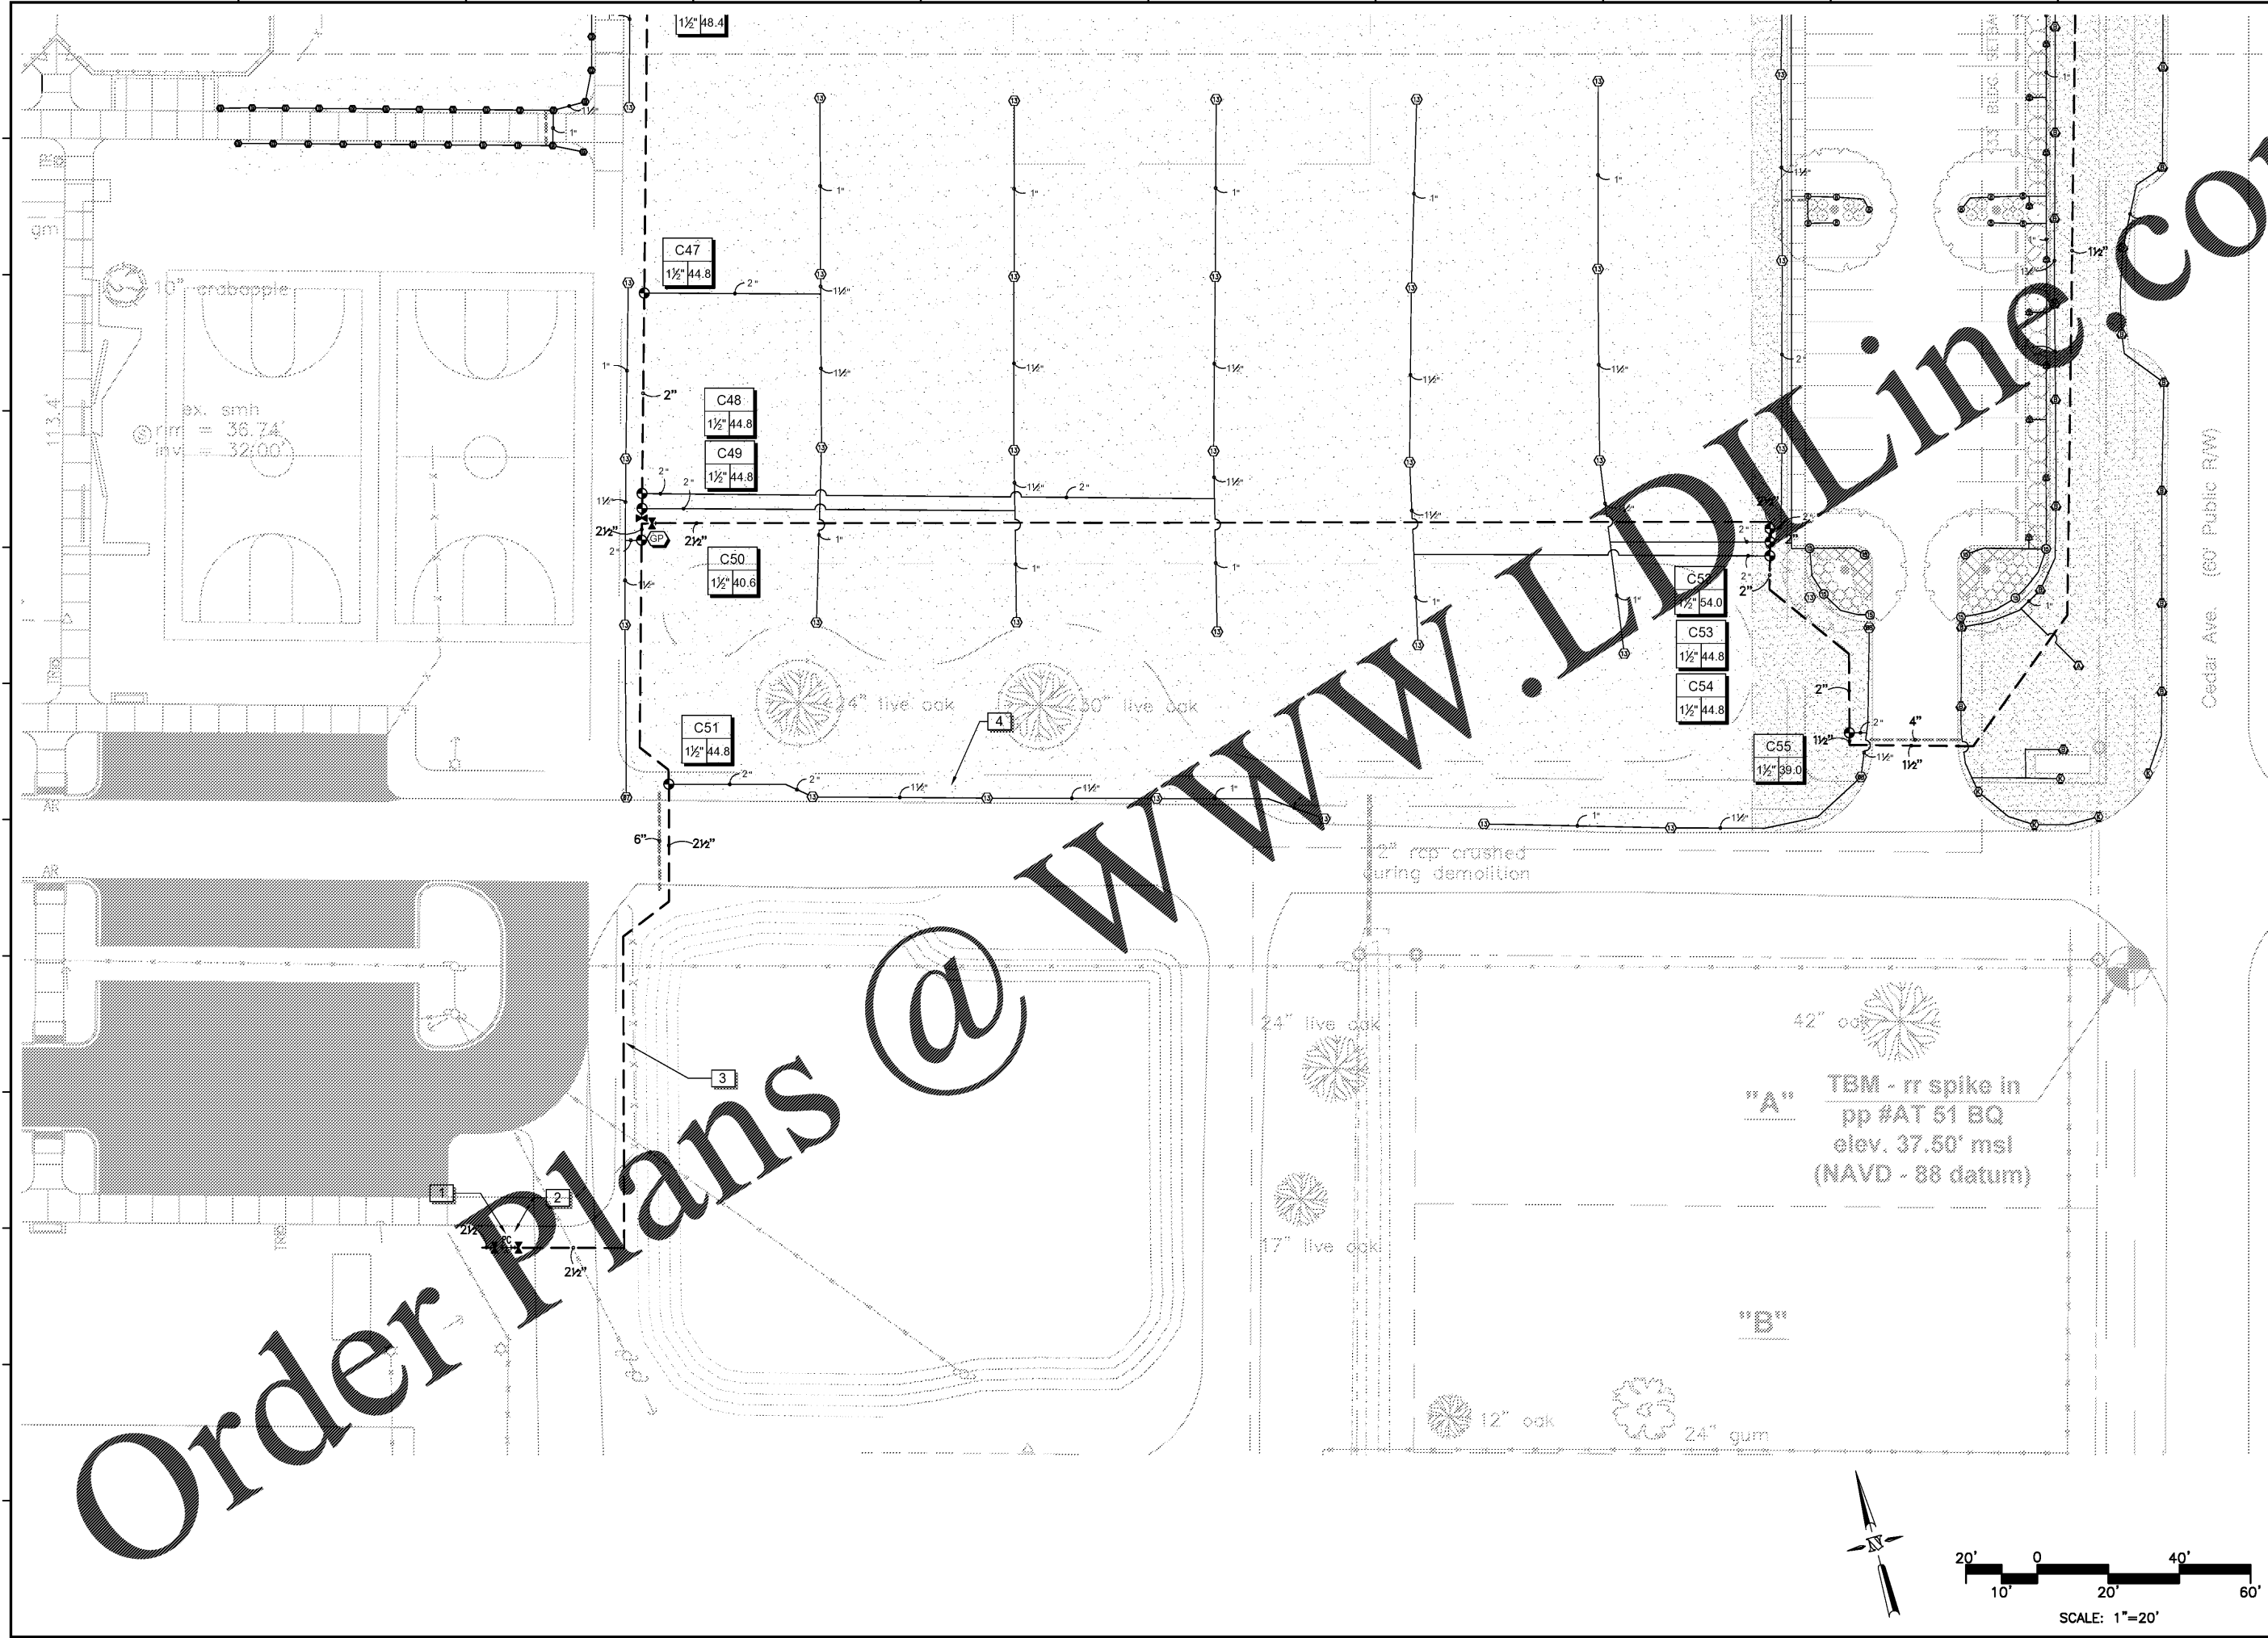

Cedar Ave. (60' Public R/W)

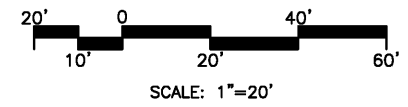

Order Plans @