

Owner:
Georgetown County
716 Prince Street
Georgetown, SC 29442

SGA ARCHITECTURE
ARCHITECTS & ENGINEERS



Pawleys Island / Charleston
245 Business Center Lane / PO Box 1859
Pawleys Island, SC 29385
Phone: 843.237.2421 / Fax: 843.237.1992
www.sgaarchitecture.com

Civil Consultant:
ETS
ENGINEERING AND TECHNICAL SERVICES, INC.
38 Cunningham Lane
P.O. Box 5000
Phone: 843.237-3002 Fax: 843.237-2889

MEP Consultant:
Charleston Engineering
103 B. Wagon Wheel Dr.
Charleston, SC 29412
843-762-4342
Mechanical, Plumbing & Electrical

Structural Consultant:
Weatherly
3144e Shalston Blvd., Myrtle Beach, SC 29577 P: 843.438.1400 F: 843.438.1401
COPYRIGHT 2010. ALL RIGHTS RESERVED.
PRINTED OR ELECTRONIC DRAWINGS AND DOCUMENTATION MAY NOT BE REPRODUCED IN ANY FORM WITHOUT WRITTEN PERMISSION FROM WEATHERLY ENGINEERING.

Irrigation Consultant:

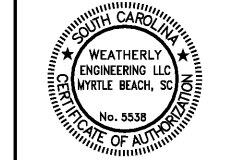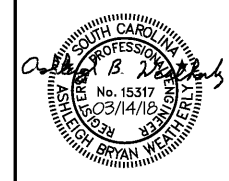

MEMBERS OF THE AMERICAN INSTITUTE OF ARCHITECTS
COPYRIGHT 2010. ALL RIGHTS RESERVED.
PRINTED OR ELECTRONIC DRAWINGS AND DOCUMENTATION MAY NOT BE REPRODUCED IN ANY FORM WITHOUT WRITTEN PERMISSION FROM SGA ARCHITECTURE



Job Number: 15017 (WE 18-126)
Date: 03/14/18
Drawn by: CMW
Checked by: DWS

Notes:
BIDDING DOCUMENTS

Revisions:

Foundation Sections & Details

S302

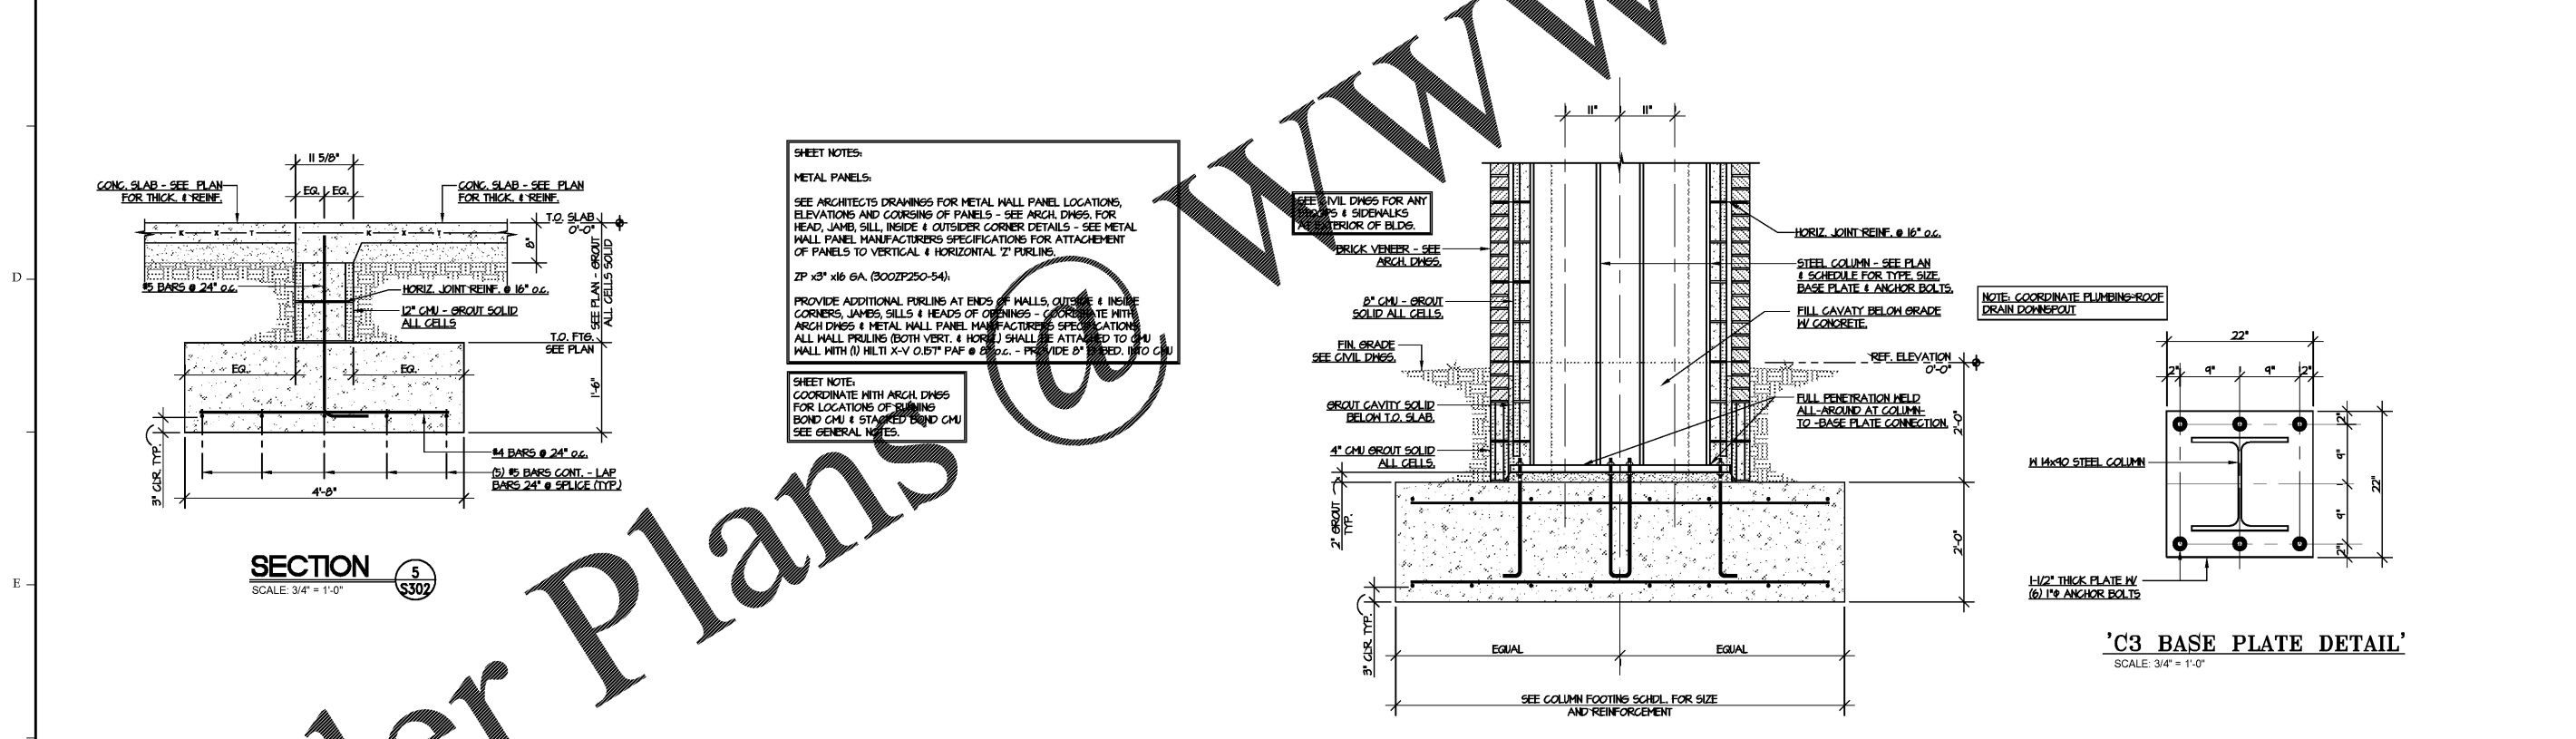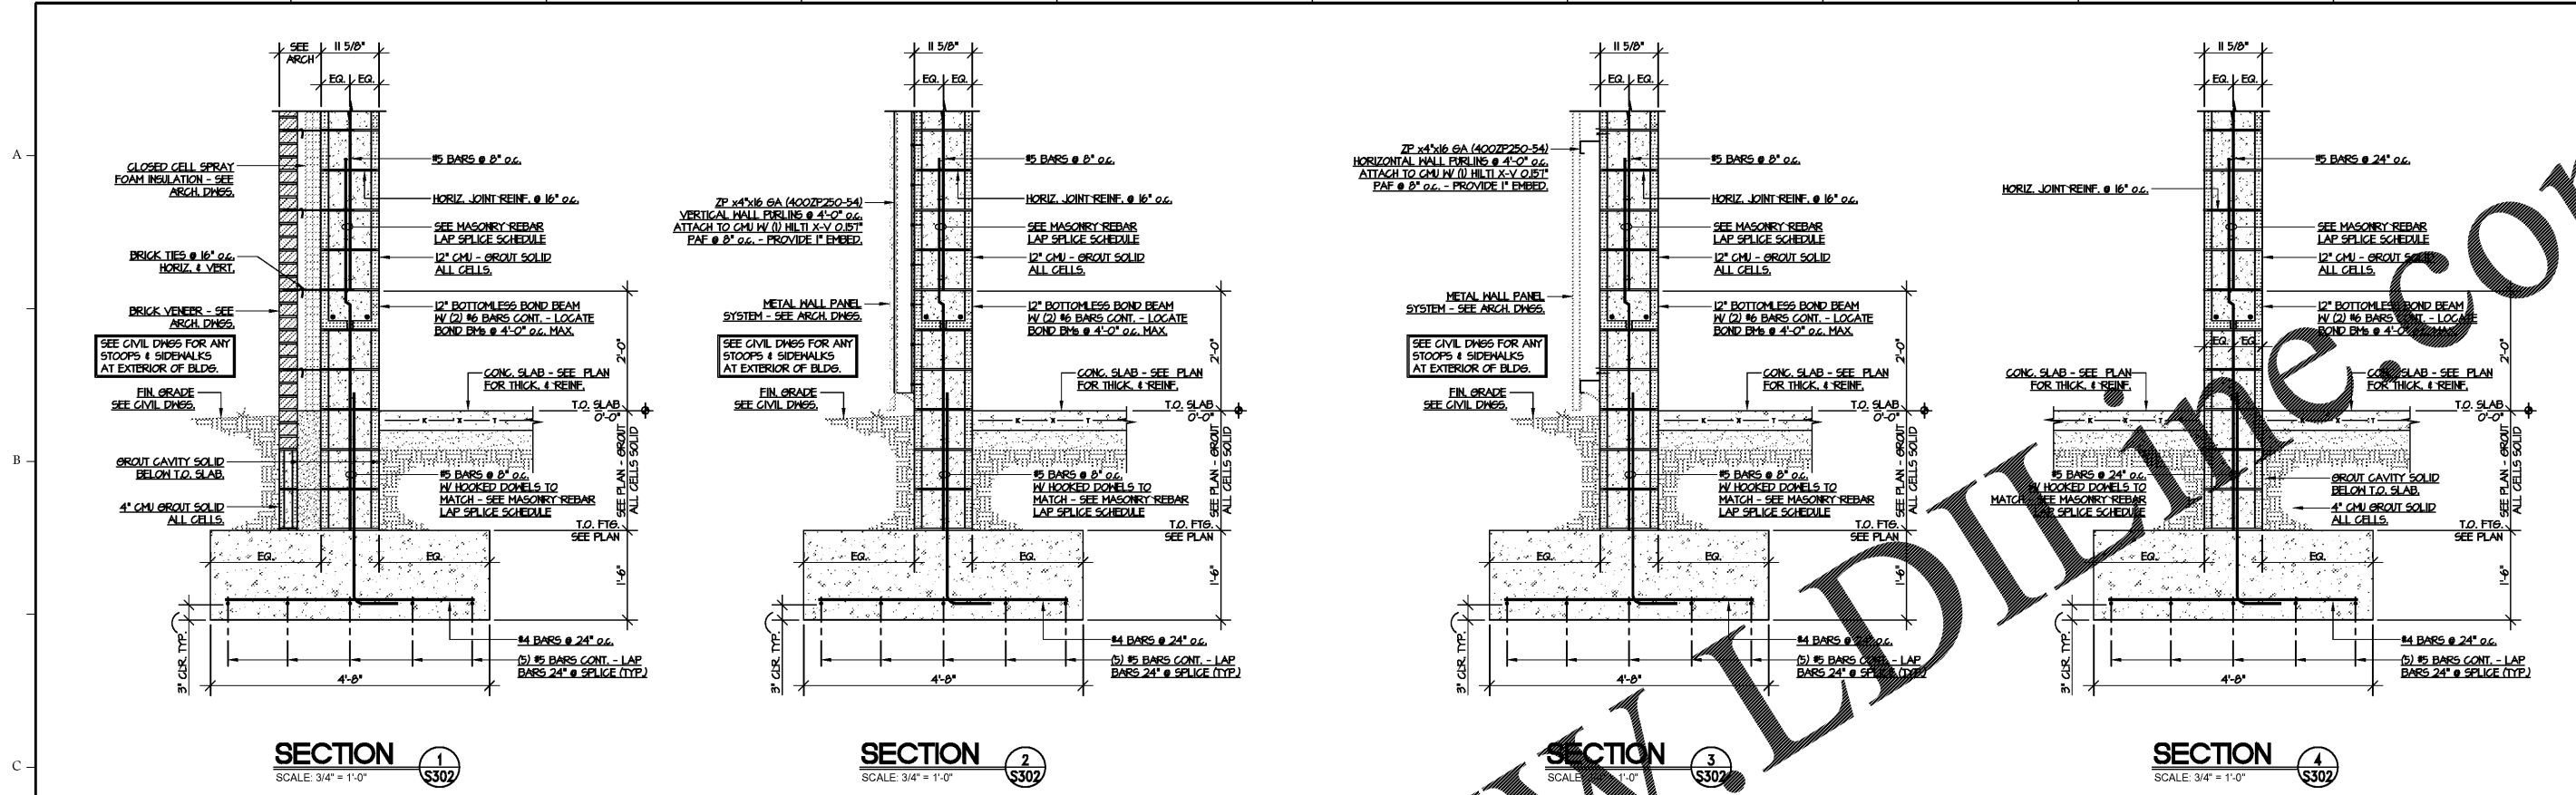

SHEET NOTES:

METAL PANELS:
SEE ARCHITECTS DRAWINGS FOR METAL WALL PANEL LOCATIONS, ELEVATIONS AND CORINGS OF PANELS - SEE ARCH. DNGS. FOR HEAD, JAMB, SILL, INSIDE & OUTSIDER CORNER DETAILS - SEE METAL WALL PANEL MANUFACTURERS SPECIFICATIONS FOR ATTACHMENT OF PANELS TO VERTICAL & HORIZONTAL 'Z' PURLINS.

2P x4"x16" GA. (400ZP250-54)
VERTICAL WALL PURLIN @ 4'-0" o.c. ATTACH TO CMU W/ (1) HILTI X-V 0.5T* PAF @ 8" o.c. - PROVIDE 1" EMBED.

PROVIDE ADDITIONAL PURLIN AT ENDS OF WALLS, OUTSIDE & INSIDE CORNERS, JAMBS, SILLS & HEADS OF OPENINGS - COORDINATE WITH ARCH DNGS & METAL WALL PANEL MANUFACTURERS SPECIFICATIONS.

ALL WALL PURLINS (BOTH VERT. & HORIZ.) SHALL BE ATTACHED TO CMU WALL WITH (1) HILTI X-V 0.5T* PAF @ 8" o.c. - PROVIDE 8" EMBED INTO CMU.

SHEET NOTE:
COORDINATE WITH ARCH DNGS FOR LOCATIONS OF RUNNING BOND CMU & STAIRED BOND CMU. SEE GENERAL NOTES.

Order Plans

WWW.LDLINE.COM