

Owner:
Georgetown County
716 Prince Street
Georgetown, SC 29442


SGA ARCHITECTURE
Pawleys Island / Charleston
245 Business Center Lane / PO Box 1859
Pawleys Island, SC 29385
Phone: 843.237.2421 / Fax: 843.237.1992
www.sgaarchitecture.com

Civil Consultant:
ETS
ENGINEERING AND TECHNICAL SERVICES
38 Centerpiece Lane
Georgetown, SC 29426
Phone: 843.237-3002 Fax: 843.237-2889

MEP Consultant:
Charleston Engineering
103 E. Wagon Wheel Dr.
Charleston, SC 29412
843-762-4342
Mechanical, Plumbing & Electrical

Structural Consultant:
Weatherly
1444 Shalston Blvd., Suite 201, Ft. Mill, SC 29504
Copyright 2018. All rights reserved.
Printed on electronic drawings and documentation may not be reproduced in any form without written permission from Weatherly Engineering.

Irrigation Consultant:

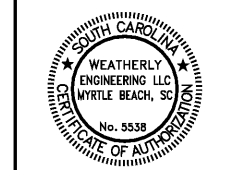

MEMBERS OF THE AMERICAN INSTITUTE OF ARCHITECTS
COPYRIGHT 2018. ALL RIGHTS RESERVED.
PRINTED OR ELECTRONIC DRAWINGS AND DOCUMENTATION MAY NOT BE REPRODUCED IN ANY FORM WITHOUT WRITTEN PERMISSION FROM SGA ARCHITECTURE.


Job Number: 15017 (WE 18-126)
Date: 03/14/18
Drawn by: CMW
Checked by: DWS

Notes:
BIDDING DOCUMENTS

Revisions:

Roof Framing Sections & Details

S402

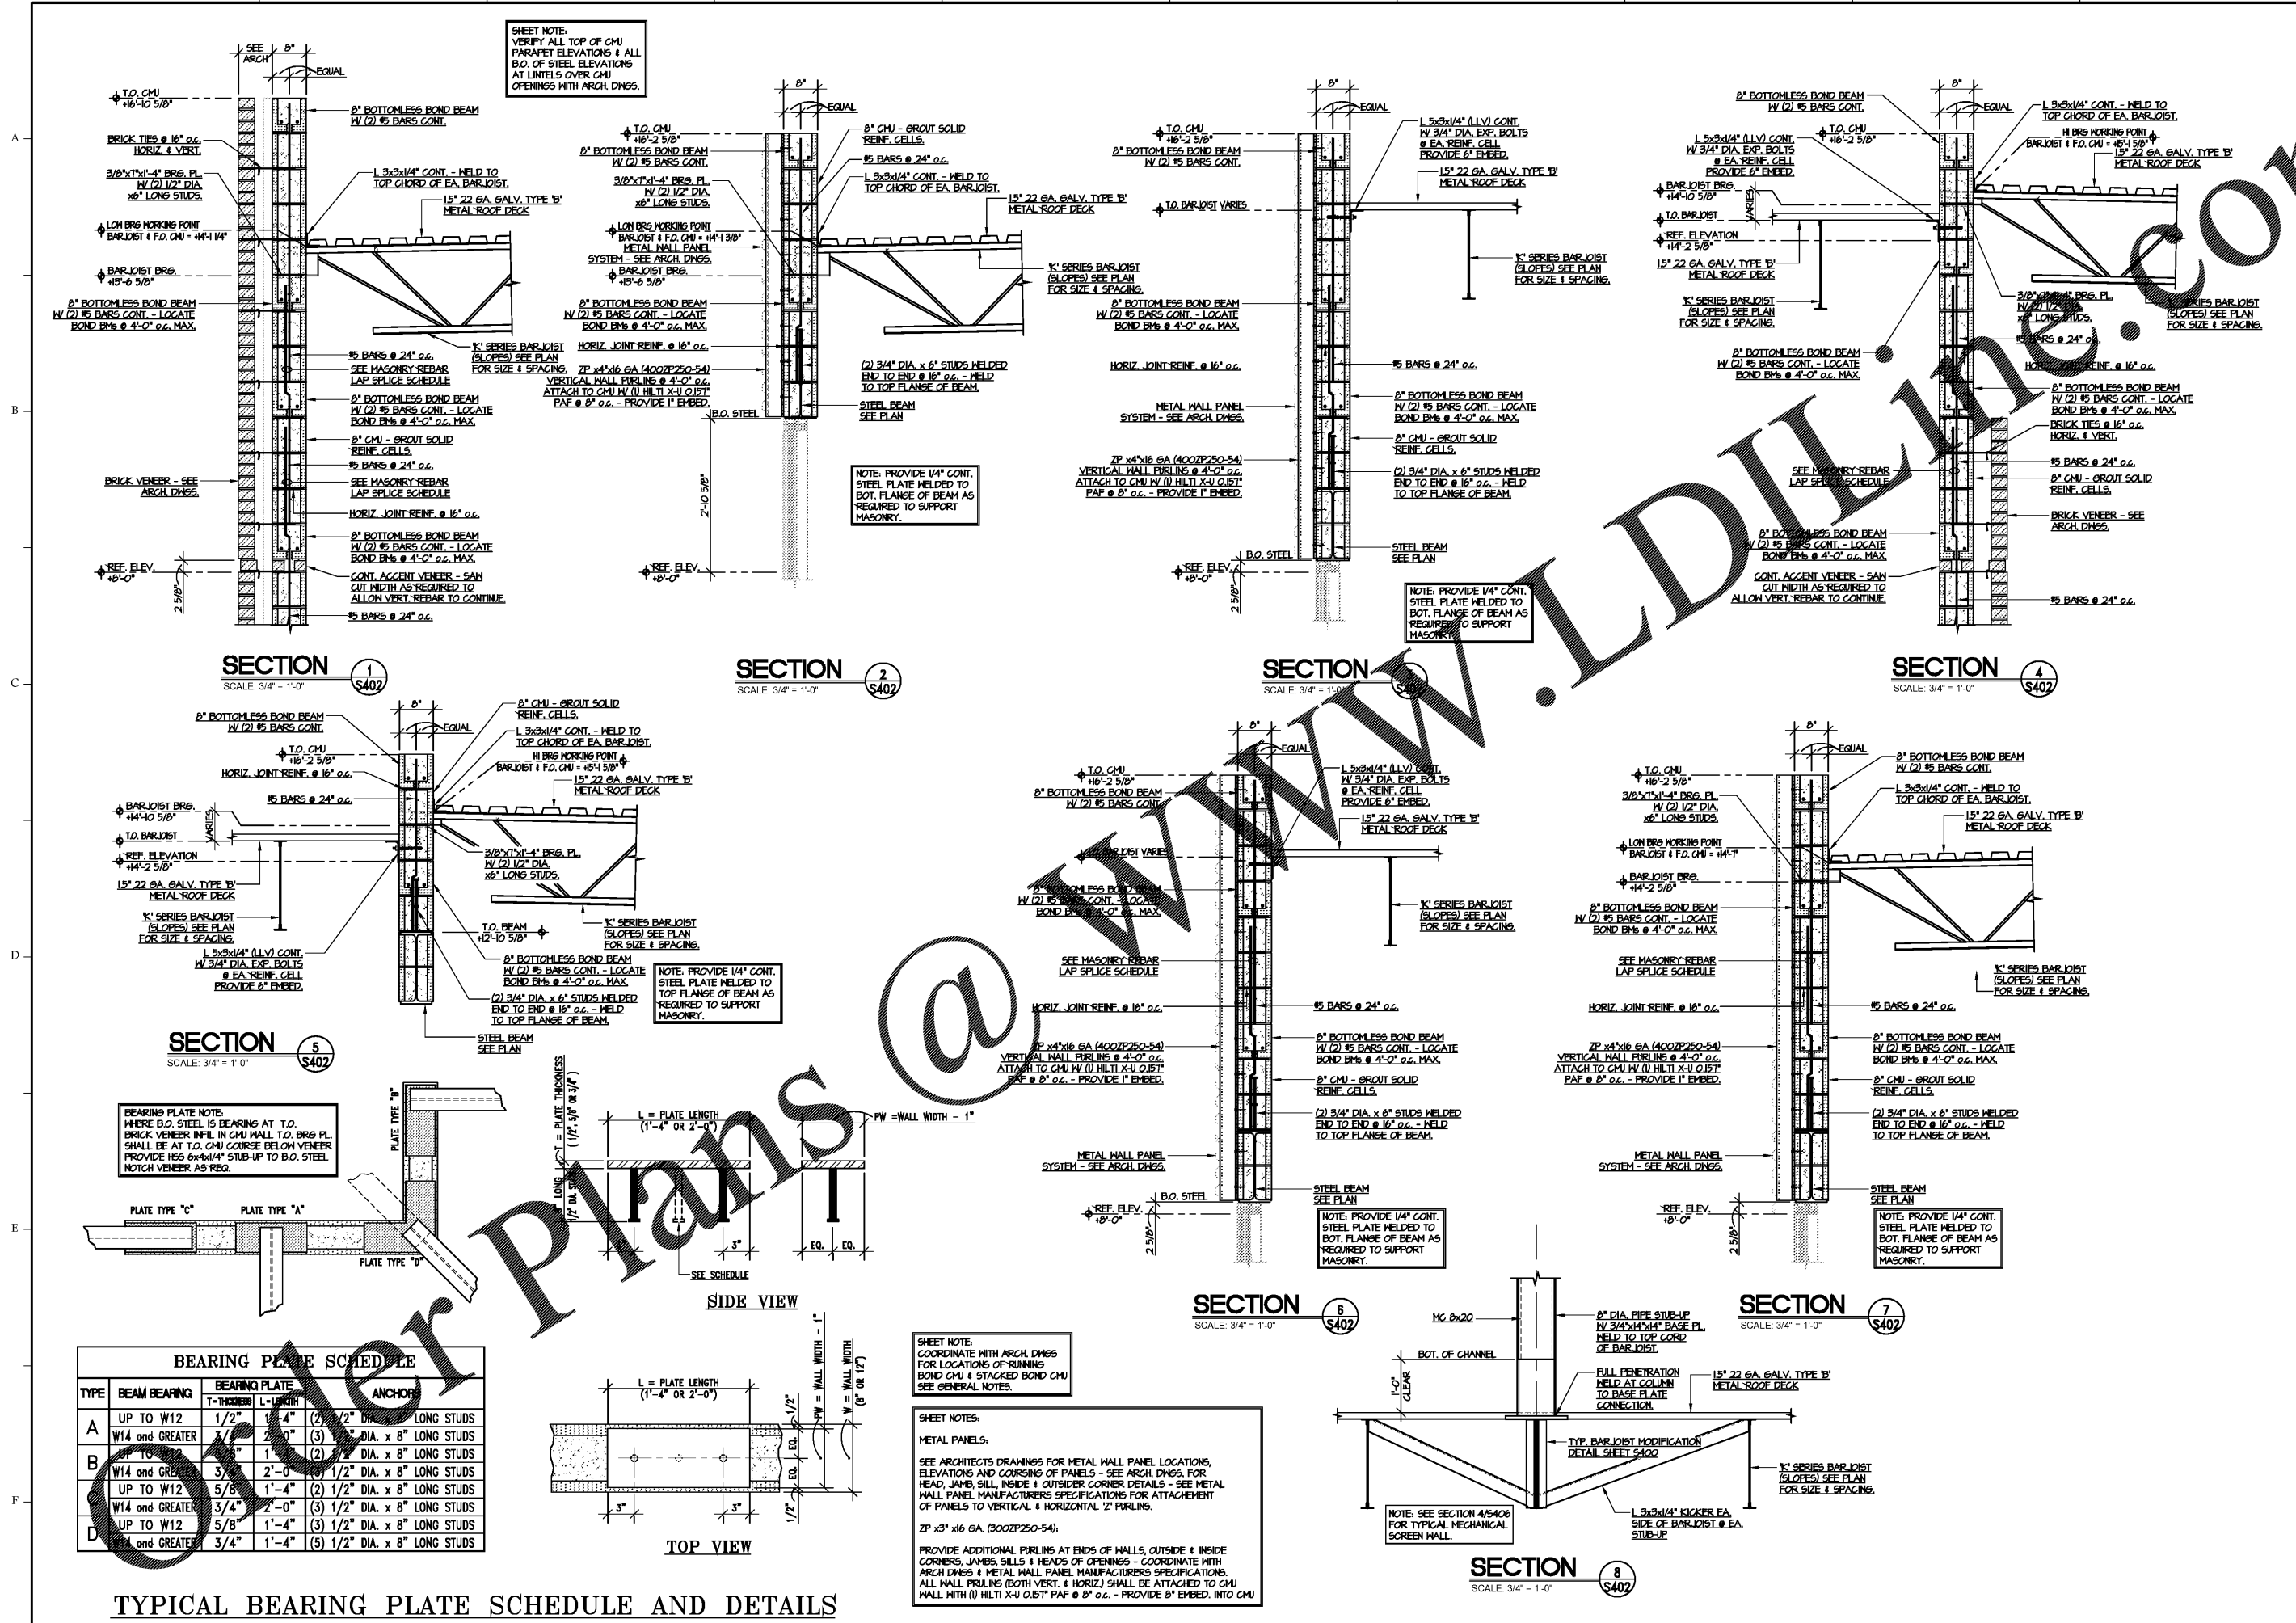

TYPICAL BEARING PLATE SCHEDULE AND DETAILS