

Owner:
Georgetown County
716 Prince Street
Georgetown, SC 29442

SGA ARCHITECTURE
ARCHITECTS & ENGINEERS


Pawleys Island / Charleston
245 Business Center Lane / PO Box 1859
Pawleys Island, SC 29585
Phone: 843.237.2421 / Fax: 843.237.1992
www.sgaarchitects.com

Civil Consultant:
ETS
ENGINEERING AND TECHNICAL SERVICES, INC.
38 Enterprise Lane
Georgetown, SC 29426
Phone: 843.237-3002 Fax: 843.237-2889

MEP Consultant:
Charleston Engineering
103 E. Wagners Creek Dr.
Charleston, SC 29412
843-762-4342
Mechanical, Plumbing & Electrical

Structural Consultant:
Weatherly
1444e Shalston Blvd., Suite 201, Ft. Mill, SC 29504
COPYRIGHT 2018. ALL RIGHTS RESERVED.
PRINTED ELECTRONIC DRAWINGS AND DOCUMENTATION MAY NOT BE REPRODUCED IN ANY FORM WITHOUT THE PERMISSION FROM WEATHERLY ENGINEERING.

Irrigation Consultant:

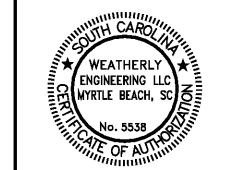

MEMBERS OF THE AMERICAN INSTITUTE OF ARCHITECTS
COPYRIGHT 2011. ALL RIGHTS RESERVED.
PRINTED OR ELECTRONIC DRAWINGS AND DOCUMENTATION MAY NOT BE REPRODUCED IN ANY FORM WITHOUT WRITTEN PERMISSION FROM SGA ARCHITECTURE

Job Number: 15017 (WE 18-126)
Date: 03/14/18
Drawn by: CMW
Checked by: DWS

Notes:
BIDDING DOCUMENTS


Revisions:

Roof Framing Sections & Details

S404

SHEET NOTE:
VERIFY ALL TOP OF CMU PARAPET ELEVATIONS & ALL B.O. OF STEEL ELEVATIONS AT LITELS OVER CMU OPENINGS WITH ARCH. DWGS.

SHEET NOTES:
METAL PANELS:
SEE ARCHITECTS DRAWINGS FOR METAL WALL PANEL LOCATIONS, ELEVATIONS AND COURSES OF PANELS - SEE ARCH. DWGS. FOR HEAD, JAMB, SILL, INSIDE & OUTSIDE CORNER DETAILS - SEE METAL WALL PANEL MANUFACTURER'S SPECIFICATIONS FOR ATTACHMENT OF PANELS TO VERTICAL & HORIZONTAL 'I' PURLINS.
ZP X4"x16" GA. (A00ZP250-54)
PROVIDE ADDITIONAL PURLINS AT ENDS OF WALLS, OUTSIDE & INSIDE CORNERS, JAMBS, SILLS & HEADS OF OPENINGS - COORDINATE WITH ARCH DWGS & METAL WALL PANEL MANUFACTURER'S SPECIFICATIONS. ALL WALL PURLINS (BOTH VERT. & HORIZ.) SHALL BE ATTACHED TO CMU WALL WITH (1) HILTI X-U 0.87" PAF @ 8" o.c. - PROVIDE 1" EMBED.
SHEET NOTE:
COORDINATE WITH ARCH. DWGS FOR LOCATIONS OF RUNNING BOND CMU & STACKED BOND CMU SEE GENERAL NOTES.

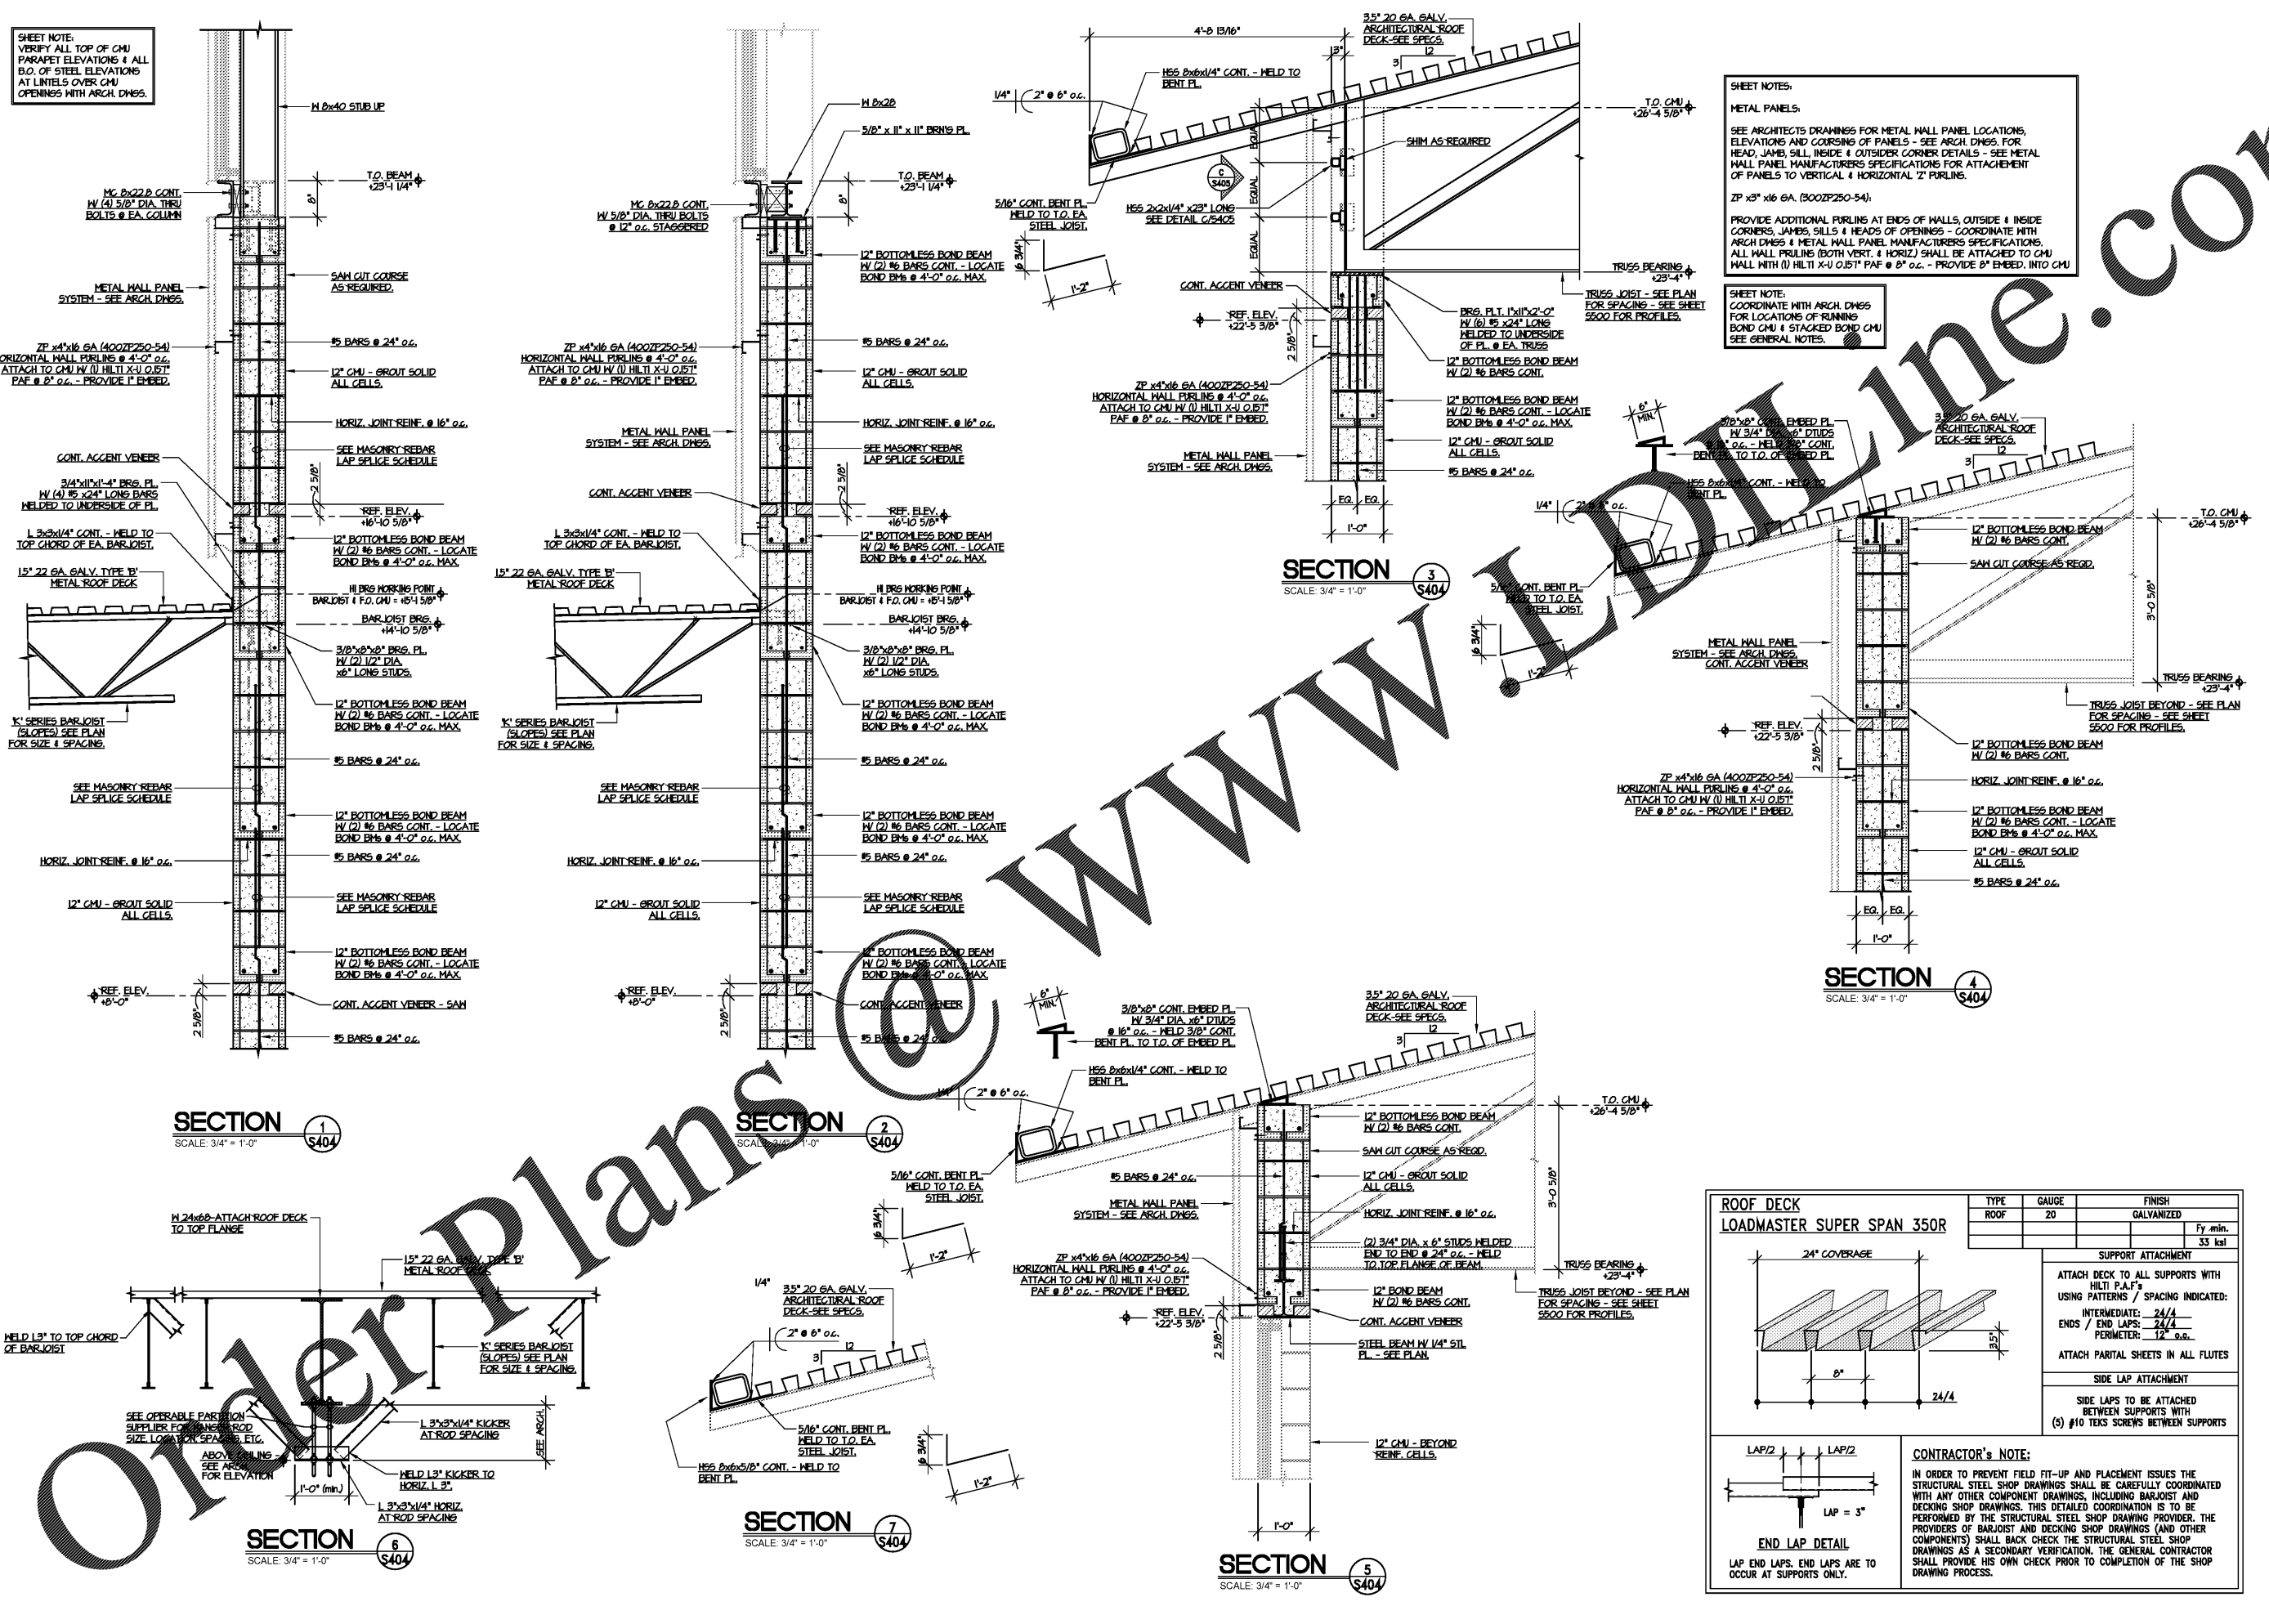

Order Plans