

Owner:
Georgetown County
716 Prince Street
Georgetown, SC 29442


SGA ARCHITECTURE
ARCHITECTURAL & INTERIOR DESIGN
Pawleys Island / Charleston
245 Business Center Lane / PO Box 1859
Pawleys Island, SC 29585
Phone: 843.237.2421 / Fax: 843.237.1992
www.sgaarchitecture.com

Civil Consultant:
ETS
ENGINEERING AND TECHNICAL SERVICES, INC.
38 Centerville Lane
P.O. Box 5000
Phone: 843.237-3002 Fax: 843.237-2889

MEP Consultant:
Charleston Engineering
103 E. Wagon Wheel Dr.
Charleston, SC 29412
843-762-4342
Mechanical, Plumbing & Electrical

Structural Consultant:
Weatherly
3144E Shalston Blvd., Myrtle Beach, SC 29577
Copyright © 2018. All rights reserved.
Printed or electronic drawings and documentation may not be reproduced in any form without written permission from Weatherly Engineering.

Irrigation Consultant:

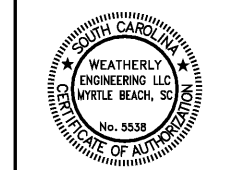

MEMBERS OF THE AMERICAN INSTITUTE OF ARCHITECTS
COPYRIGHT 2018. ALL RIGHTS RESERVED.
PRINTED OR ELECTRONIC DRAWINGS AND DOCUMENTATION MAY NOT BE REPRODUCED IN ANY FORM WITHOUT WRITTEN PERMISSION FROM SGA ARCHITECTURE.


Job Number: 15017 (WE 18-126)
Date: 03/14/18
Drawn by: CMW
Checked by: DWS

Notes:
BIDDING DOCUMENTS

Revisions:

Roof Framing Sections & Details

S407

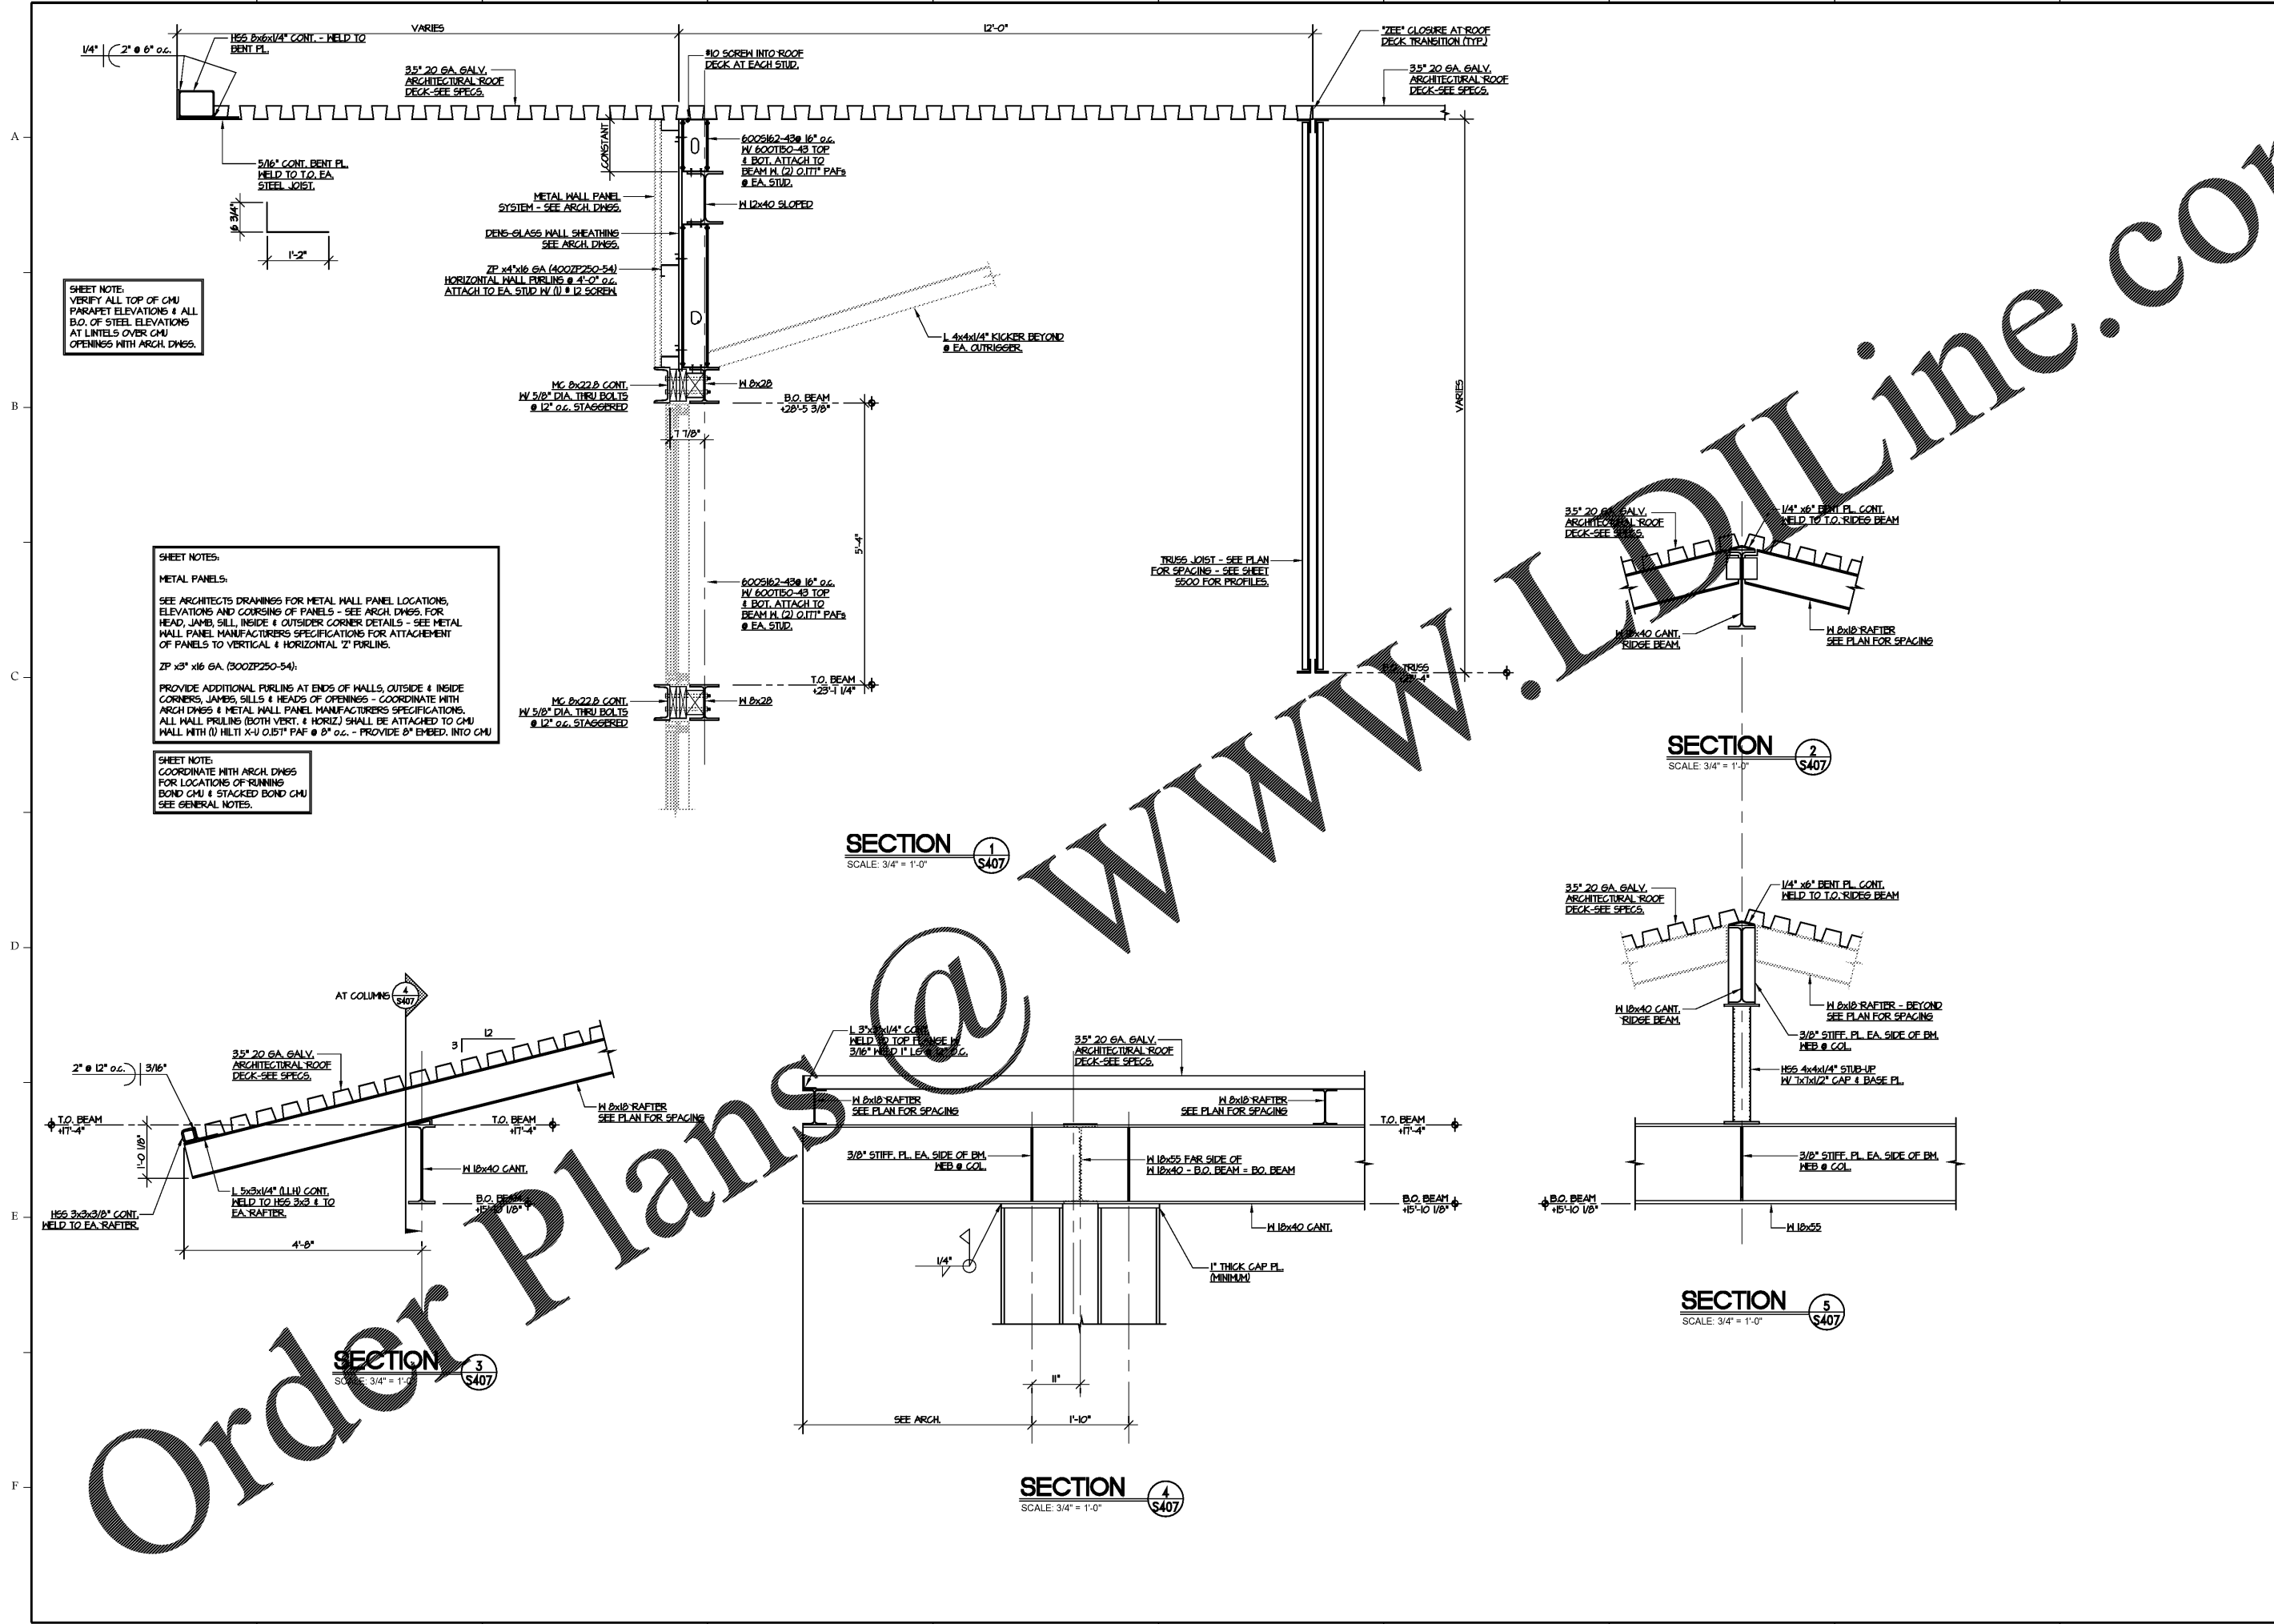

SHEET NOTE:
VERIFY ALL TOP OF CMU PARAPET ELEVATIONS & ALL B.O. OF STEEL ELEVATIONS AT LINTELS OVER CMU OPENINGS WITH ARCH. DNGS.

SHEET NOTES:
METAL PANELS:
SEE ARCHITECTS DRAWINGS FOR METAL WALL PANEL LOCATIONS, ELEVATIONS AND CORING OF PANELS - SEE ARCH. DNGS. FOR HEAD, JAMB, SILL, INSIDE & OUTSIDER CORNER DETAILS - SEE METAL WALL PANEL MANUFACTURERS SPECIFICATIONS FOR ATTACHMENT OF PANELS TO VERTICAL & HORIZONTAL 'Z' PURLINS.
ZP X3" X16 GA. (3002P250-54):
PROVIDE ADDITIONAL PURLINS AT ENDS OF WALLS, OUTSIDE & INSIDE CORNERS, JAMBS, SILLS & HEADS OF OPENINGS - COORDINATE WITH ARCH DNGS & METAL WALL PANEL MANUFACTURERS SPECIFICATIONS. ALL WALL PURLINS (BOTH VERT. & HORIZ.) SHALL BE ATTACHED TO CMU WALL WITH (1) HILTI X-U 0.51" PAF @ 8" o.c. - PROVIDE 8" EMBED. INTO CMU

SHEET NOTE:
COORDINATE WITH ARCH. DNGS FOR LOCATIONS OF RUNNING BOND CMU & STACKED BOND CMU SEE GENERAL NOTES.

SECTION 3
SCALE: 3/4" = 1'-0"

SECTION 1
SCALE: 3/4" = 1'-0"

SECTION 2
SCALE: 3/4" = 1'-0"

SECTION 5
SCALE: 3/4" = 1'-0"

SECTION 4
SCALE: 3/4" = 1'-0"

Order Plans @ www.LDOnline.com