

SHEET NOTE:
 VERIFY ALL TOP OF CMU
 PARAPET ELEVATIONS & ALL
 E.O. OF STEEL ELEVATIONS
 AT LINTELS OVER CMU
 OPENINGS WITH ARCH. DNSS.

Georgetown
 County
 Regional Parks
 Andrews
 Recreation Center

Owner:
 Georgetown County
 716 Prince Street
 Georgetown, SC 29442


SGA ARCHITECTURE
 ARCHITECTS & ENGINEERS
 Pawleys Island / Charleston
 245 Business Center Lane / PO Box 1859
 Pawleys Island, SC 29385
 Phone: 843.237.2421 / Fax: 843.237.1992
 www.sgaarchitects.com

Civil Consultant:
ETS
 ENGINEERING AND TECHNICAL
 SERVICES, INC.
 38 Centerville Lane
 North Charleston, SC 29405
 Phone: 843.237-3002 Fax: 843.237-2889

MEP Consultant:
Charleston Engineering
 1035 B. Wagon Wheel Dr.
 Charleston, SC 29412
 843-762-4342
 Mechanical, Plumbing & Electrical

Structural Consultant:
Weatherly
 11444 Weatherly Blvd., Myrtle Beach, SC 29577
 Copyright © 2018. All rights reserved.
 PRINTED OR ELECTRONIC DRAWINGS AND
 DOCUMENTATION MAY NOT BE REPRODUCED
 IN ANY FORM WITHOUT WRITTEN PERMISSION
 FROM WEATHERLY ENGINEERING.

Irrigation Consultant:

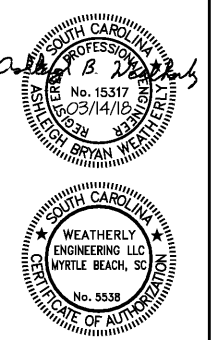

MEMBERS OF
 THE AMERICAN INSTITUTE OF ARCHITECTS
 COPYRIGHT 2018. ALL RIGHTS RESERVED.
 PRINTED OR ELECTRONIC DRAWINGS AND
 DOCUMENTATION MAY NOT BE REPRODUCED
 IN ANY FORM WITHOUT WRITTEN PERMISSION
 FROM SGA ARCHITECTURE


Job Number: 15017 (WE 18-126)
 Date: 03/14/18
 Drawn by: CMW
 Checked by: DWS

Notes:
**BIDDING
 DOCUMENTS**

Revisions:

Endwall Elevation

S409

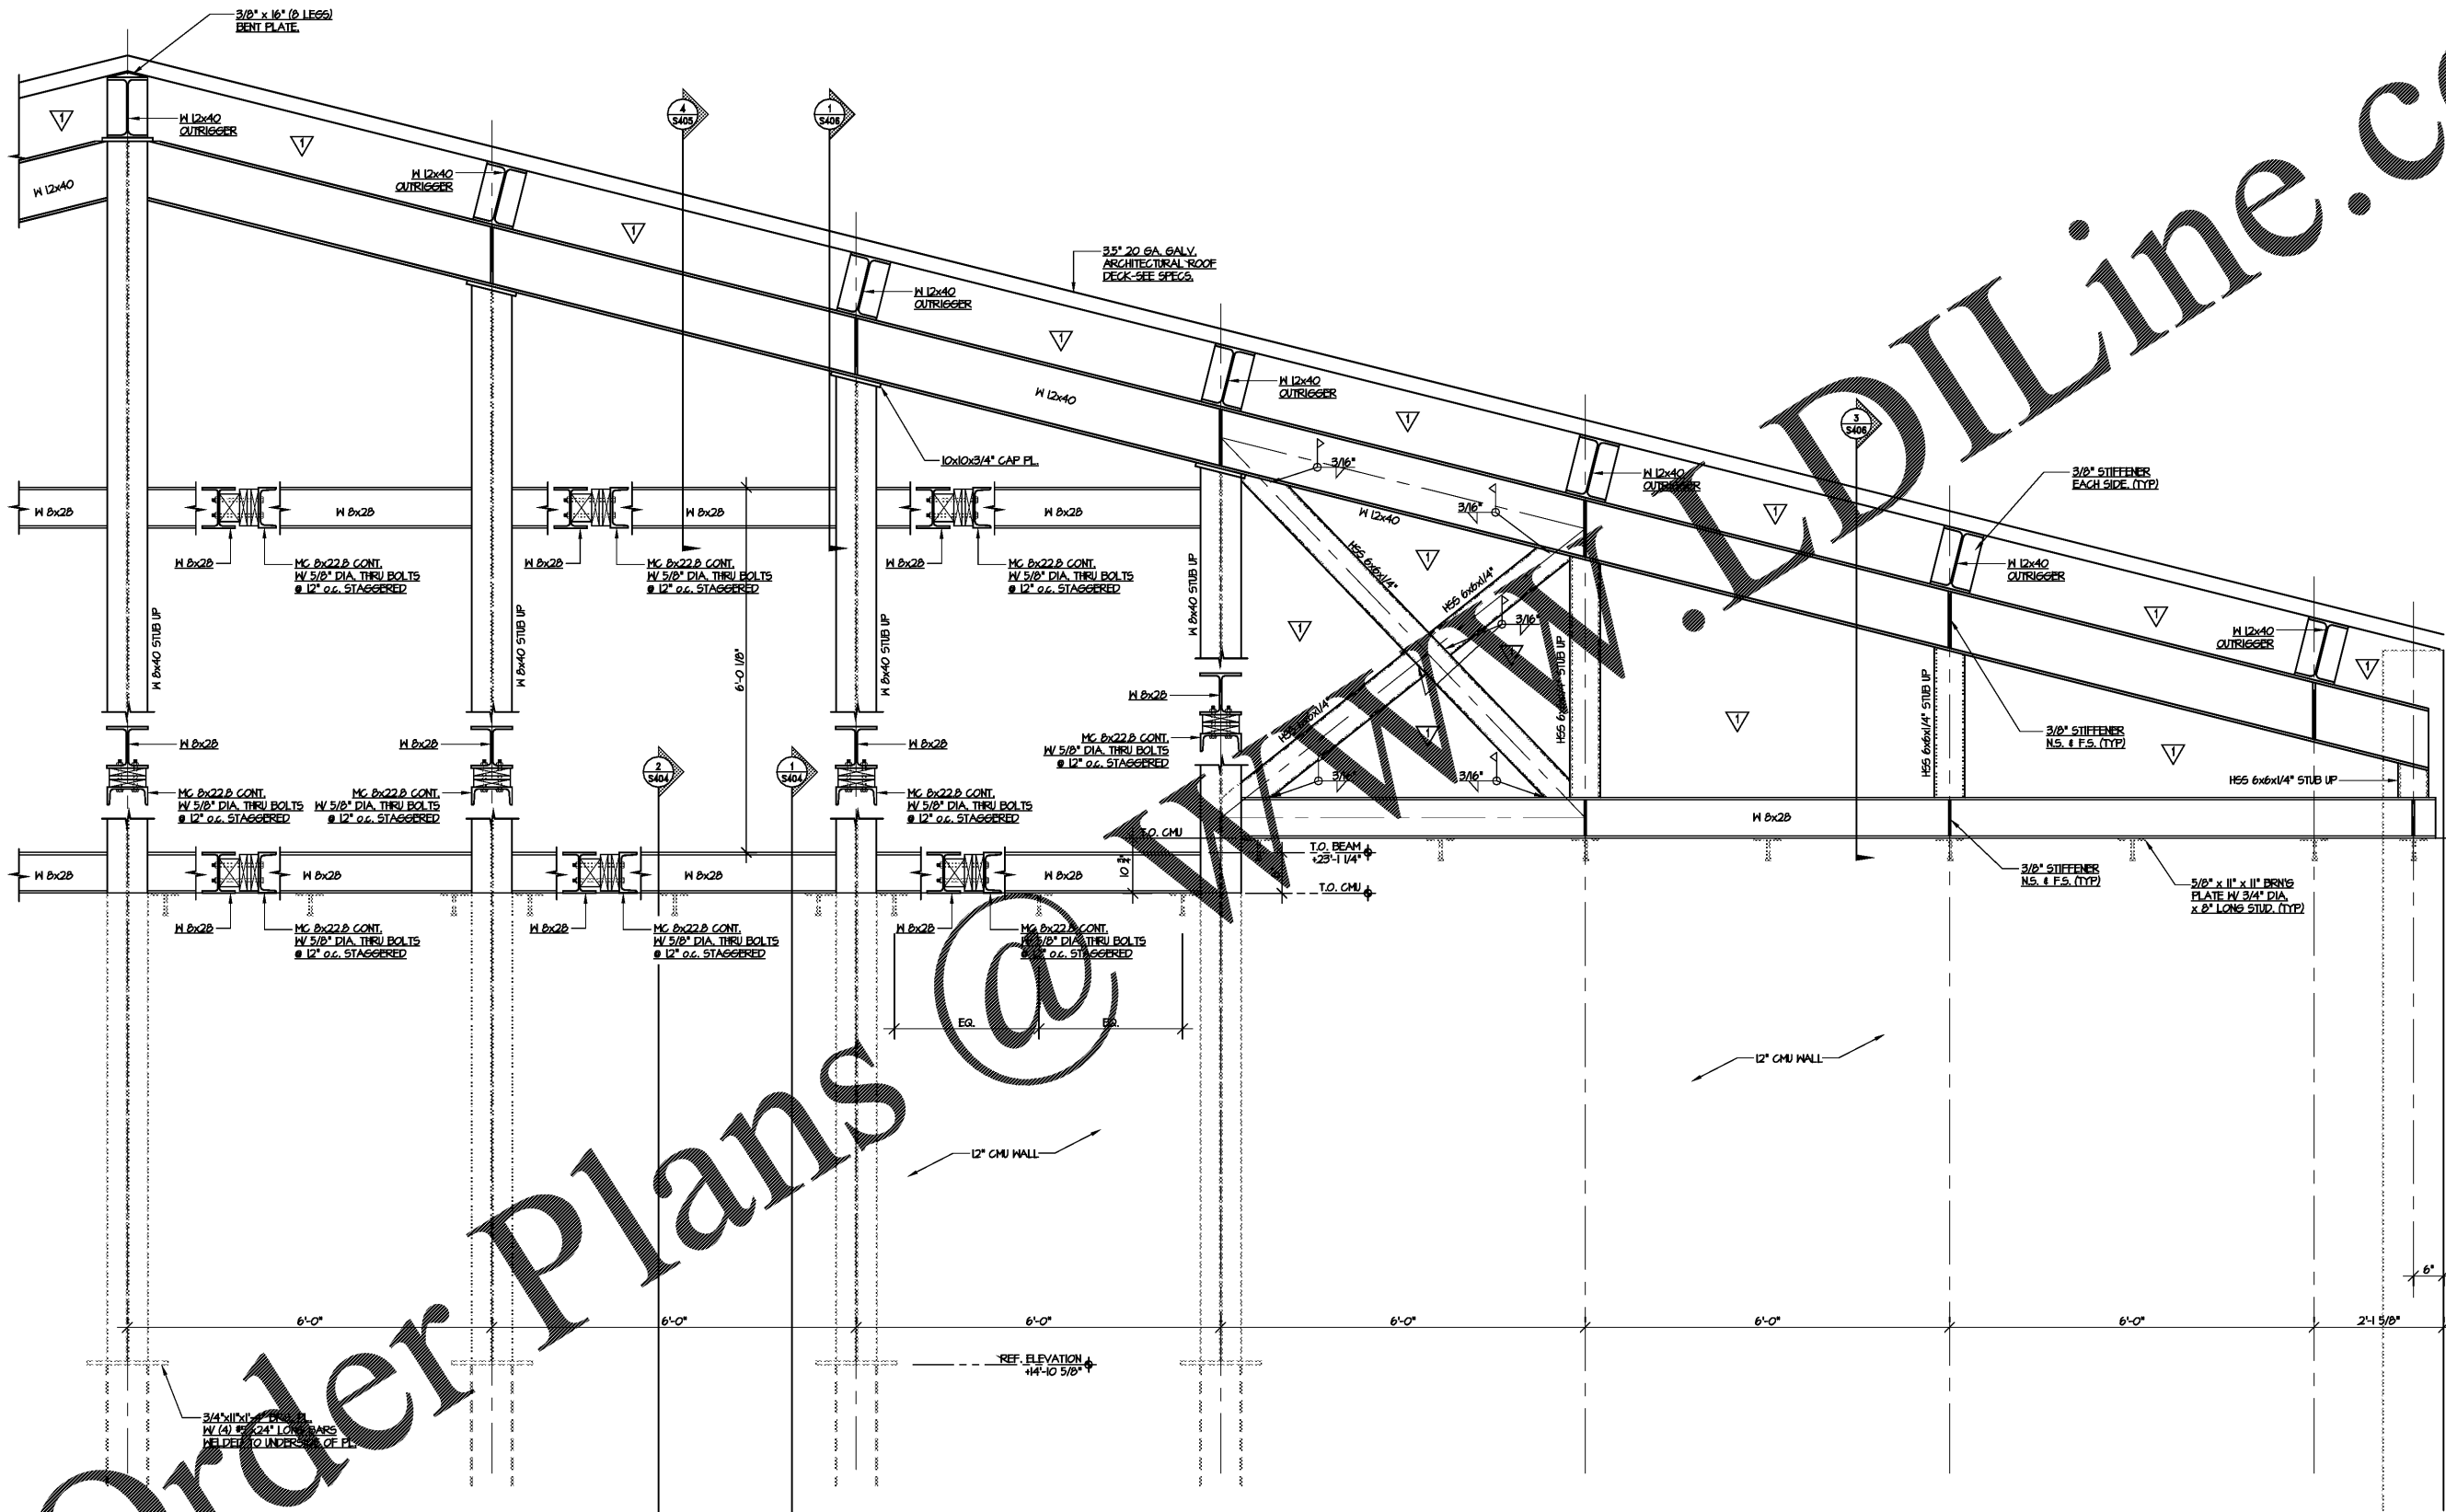

GYM ENDWALL ELEVATION 1
 SCALE: 3/4\"/>

6005162-43 METAL STUD INFILL @ 16\"/>

Order Plans @

WWW.LDILine.com