

Owner:
Georgetown County
716 Prince Street
Georgetown, SC 29442


SGA ARCHITECTURE
ARCHITECTS/PLANNERS/INTERIORS
LANDSCAPE ARCHITECTURE
Pawleys Island / Charleston / GREENVILLE
8245 Ocean Hwy. / PO Box 1859
Pawleys Island, SC 29585
Phone: 843.237.2421 / Fax: 843.237.1992
www.sgaarch.com

Civil Consultant:
ETS
ENGINEERING AND TECHNICAL SERVICES, INC.
98 Centerville Hwy.
PO Box 202
Georgetown, SC 29544
Phone: (843) 237-3022 Fax: (843) 237-2266

MEP Consultant:
Charleston Engineering
173 B Wagon Creek Dr.
Charleston, SC 29412
843-762-4242
Mechanical, Plumbing & Electrical

Structural Consultant:
WEATHERLY STRUCTURAL ENGINEERS
1000 Main St. 2nd Fl. & 3rd Fl. Box 200
Georgetown, SC 29544

Irrigation Consultant:

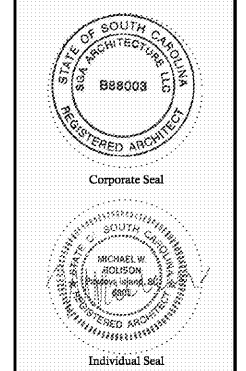


MEMBERS OF THE AMERICAN INSTITUTE OF ARCHITECTS
COPYRIGHT 2016 ALL RIGHTS RESERVED
PRINTED OR ELECTRONIC DRAWINGS AND DOCUMENTATION MAY NOT BE REPRODUCED IN ANY FORM WITHOUT WRITTEN PERMISSION FROM SGA ARCHITECTURE


Job Number: 17070
Date: 02/16/18
Drawn by: PW_MJR
Checked by: MR

Notes:
BIDDING DOCUMENTS
Not for Construction


Revisions:
**Landscap
Construction
Details**
L302
10 of 52

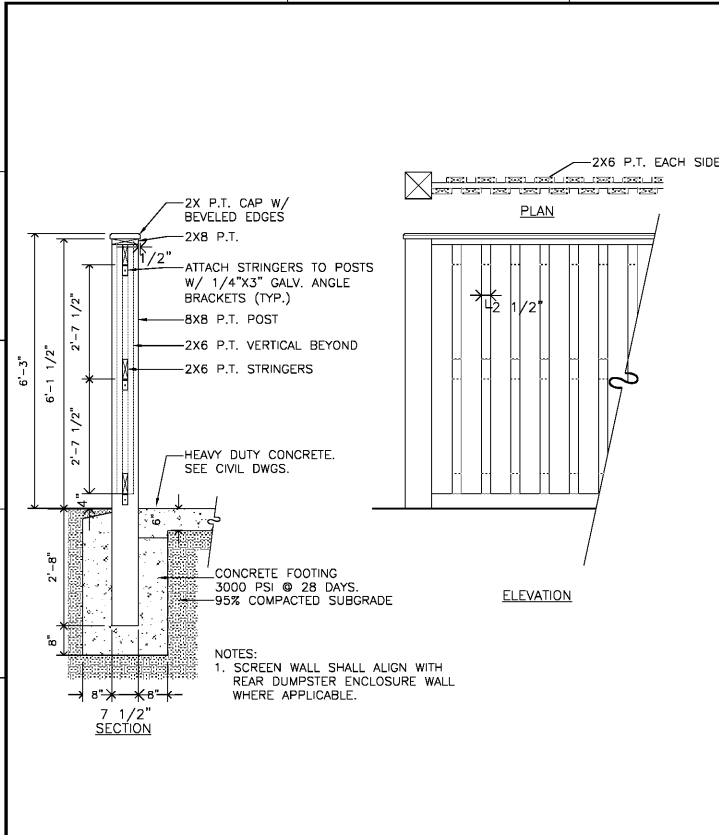


C1 WOOD SCREEN WALL
1/2"=1'-0" L101

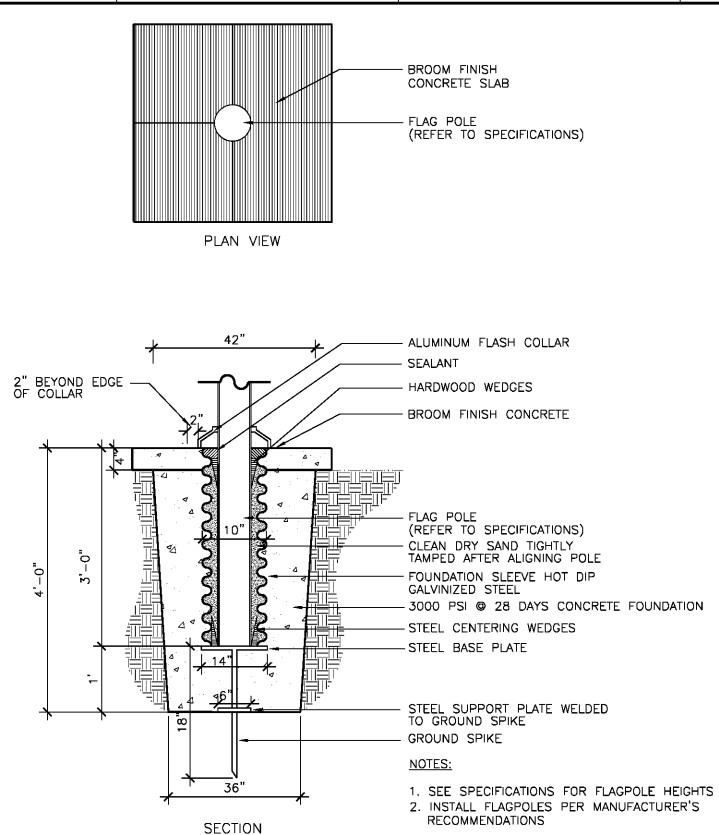


C3 FLAGPOLE
3/4"=1'-0" L101

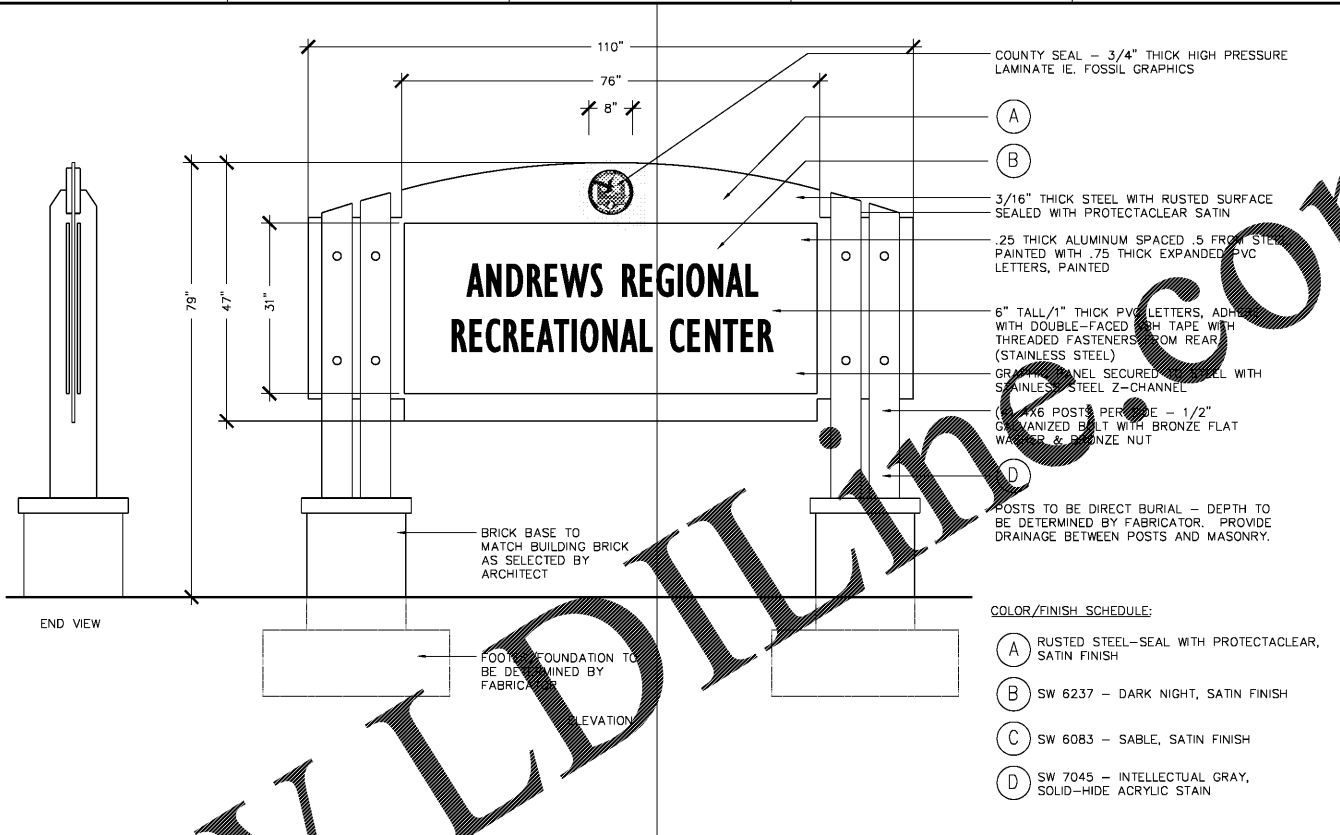


C4 MONUMENT SIGN
3/4"=1'-0" L101

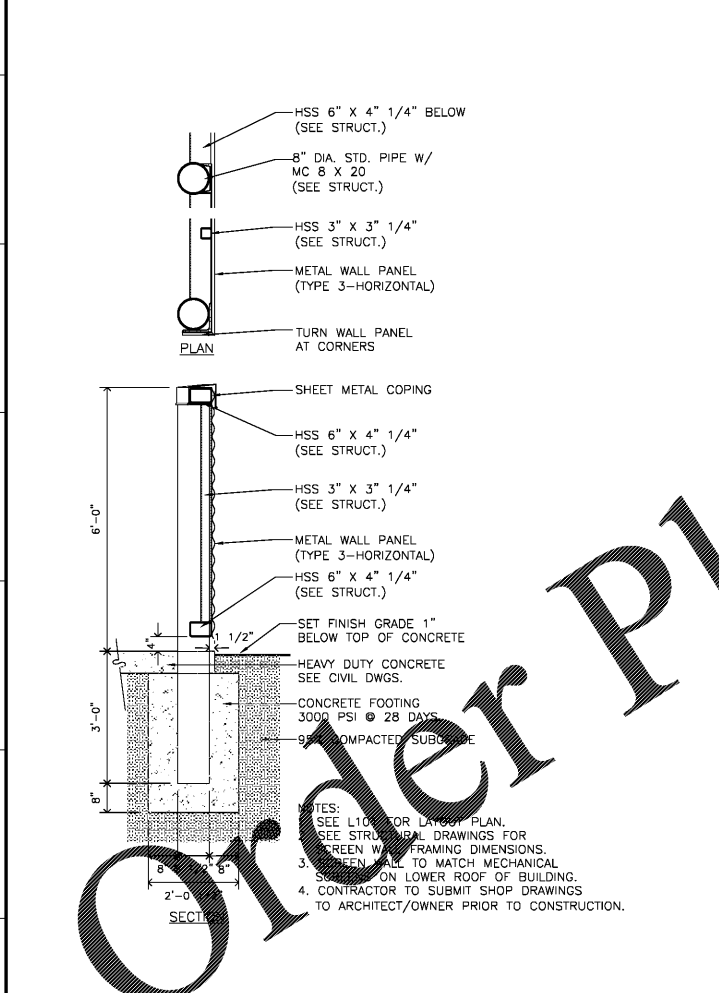

F1 METAL SCREEN WALL
1/2"=1'-0" L101

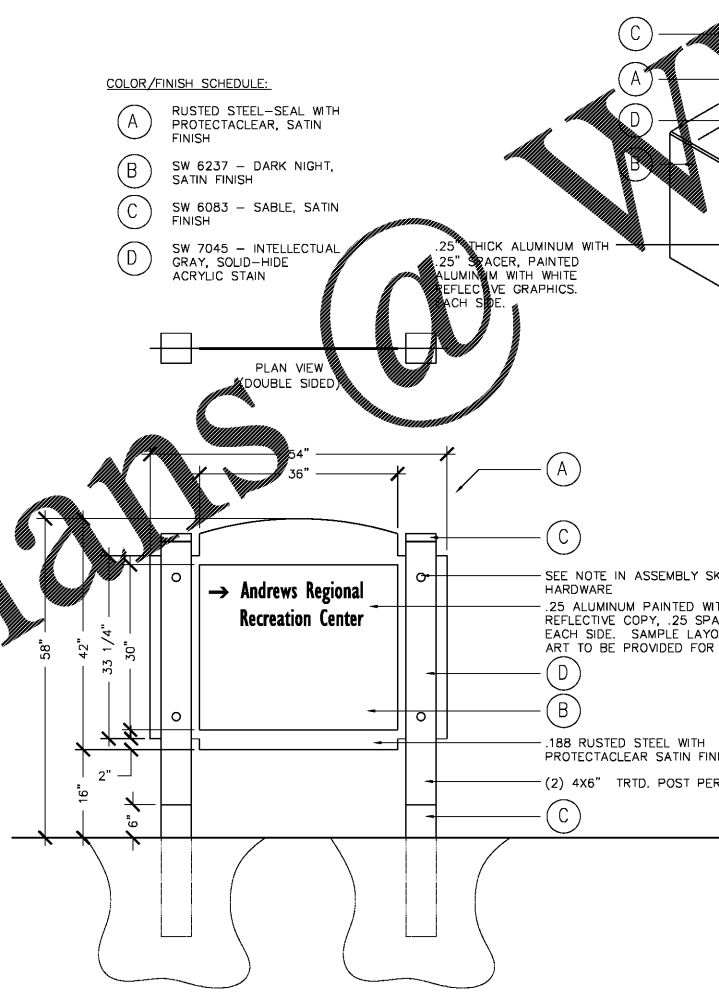

F3 DIRECTIONAL SIGN
3/4"=1'-0" L101

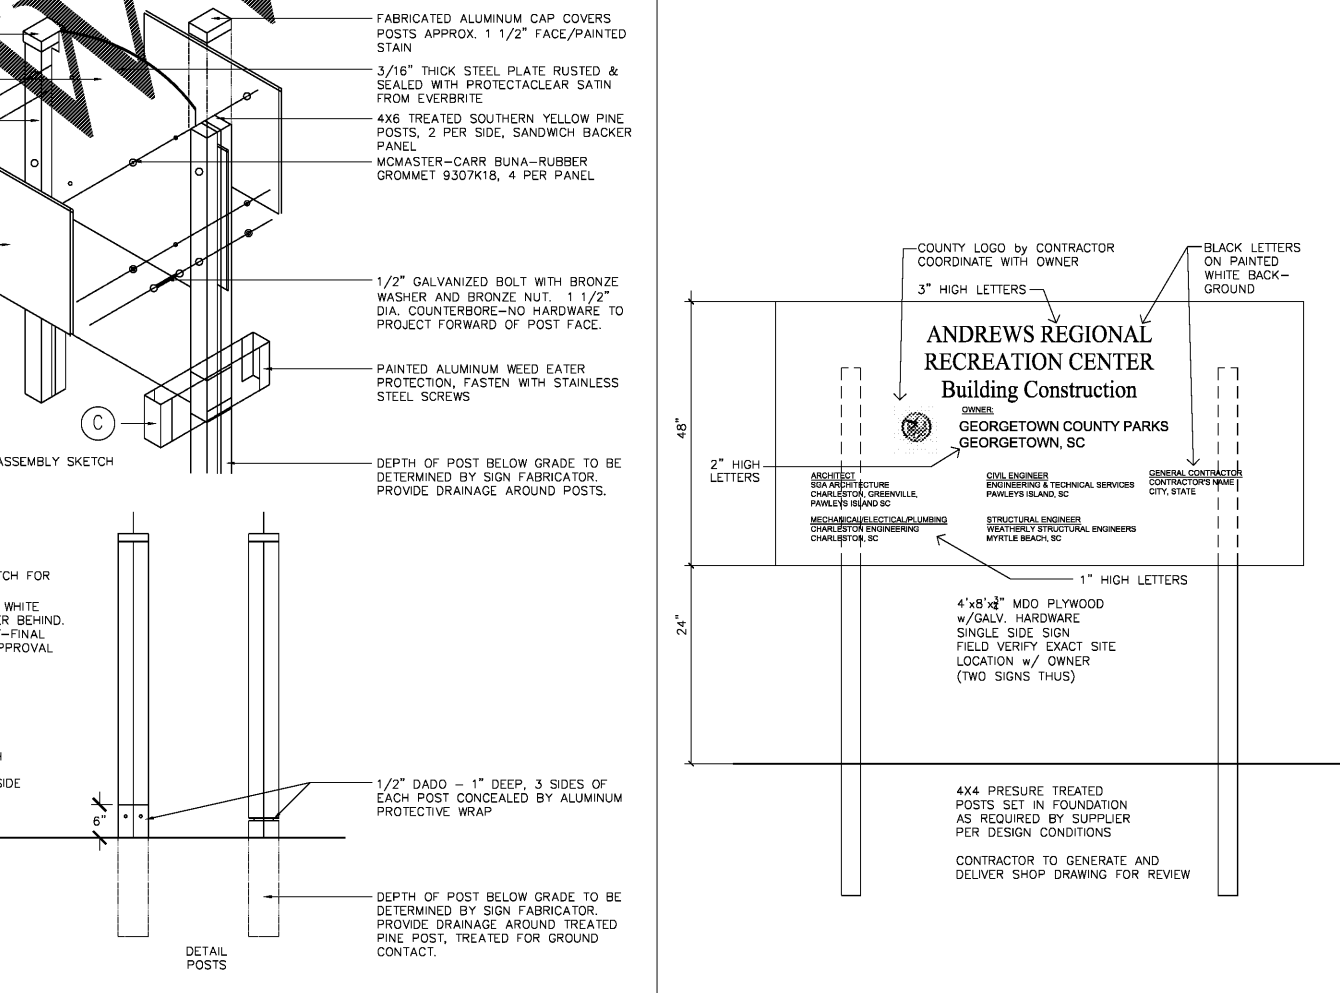

F5 PROJECT ID SIGN
3/4"=1'-0" L101

Order Plans @ WWW.LDILLINE.COM