

Owner:
Georgetown County
716 Prince Street
Georgetown, SC 29442


SGA ARCHITECTURE
ARCHITECTURE AND PLANNING
LANDSCAPE ARCHITECTURE
Pawleys Island / Charleston / GREENVILLE
8263 Ocean Hwy. / PO Box 1859
Pawleys Island, SC 29585
Phone: 843.237.3421 / Fax: 843.237.1992
www.SGAarchitecture.com

Civil Consultant:
ETS
ENGINEERING AND TECHNICAL
SERVICES, INC.
CONSULTING ENGINEER
88 Cartersville Lane
P.O. Box 200
Pawleys Island, SC 29585
Phone: (843) 237-3421 Fax: (843) 237-2959

MEP Consultant:
Charleston Engineering
123 B Wappoo Creek Dr.
Charleston, SC 29412
843-762-4242
Mechanical, Plumbing & Electrical

Structural Consultant:
WEATHERLY STRUCTURAL ENGINEERS
24 The Wood, Suite 1 & 2, York, SC 29731

Irrigation Consultant:

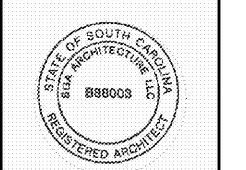

Corporate Seal



Individual Seal


MEMBERS OF
THE AMERICAN INSTITUTE OF ARCHITECTS
COPYRIGHT 2018 ALL RIGHTS RESERVED
PRINTED OR ELECTRONIC DRAWINGS AND
DOCUMENTATION MAY NOT BE REPRODUCED
IN ANY FORM WITHOUT WRITTEN PERMISSION
FROM SGA ARCHITECTURE

Job Number: 17070
Date: 02/16/18
Drawn by: PW, MR
Checked by: MR


Notes:
BIDDING DOCUMENTS
Not for Construction

Revisions:


Building Sections
A205
7 of 43
Bidding Documents

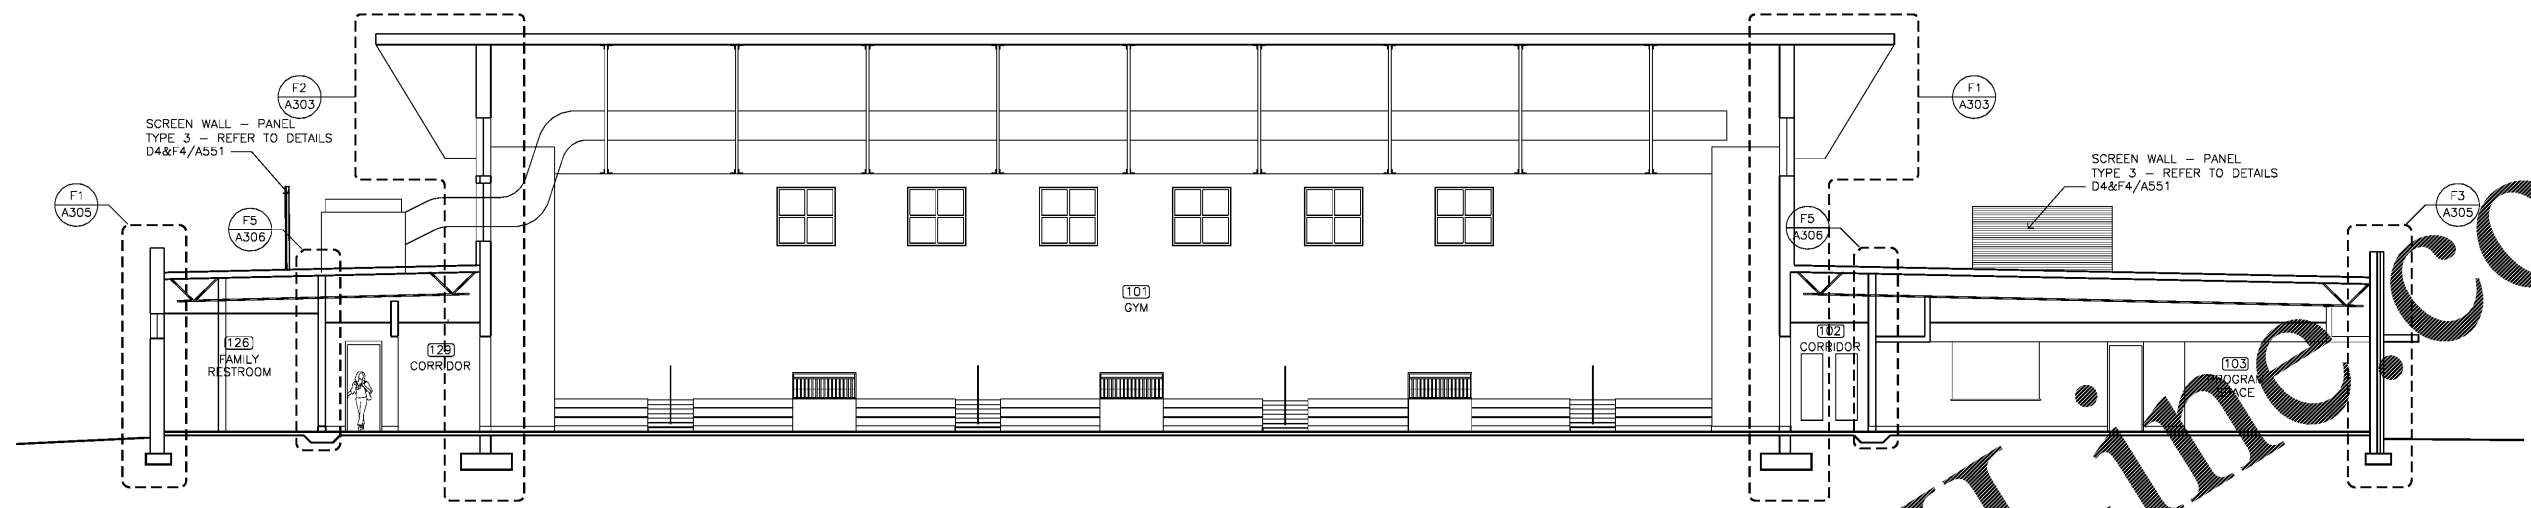


B1 BUILDING SECTION
1/8"=1'-0"

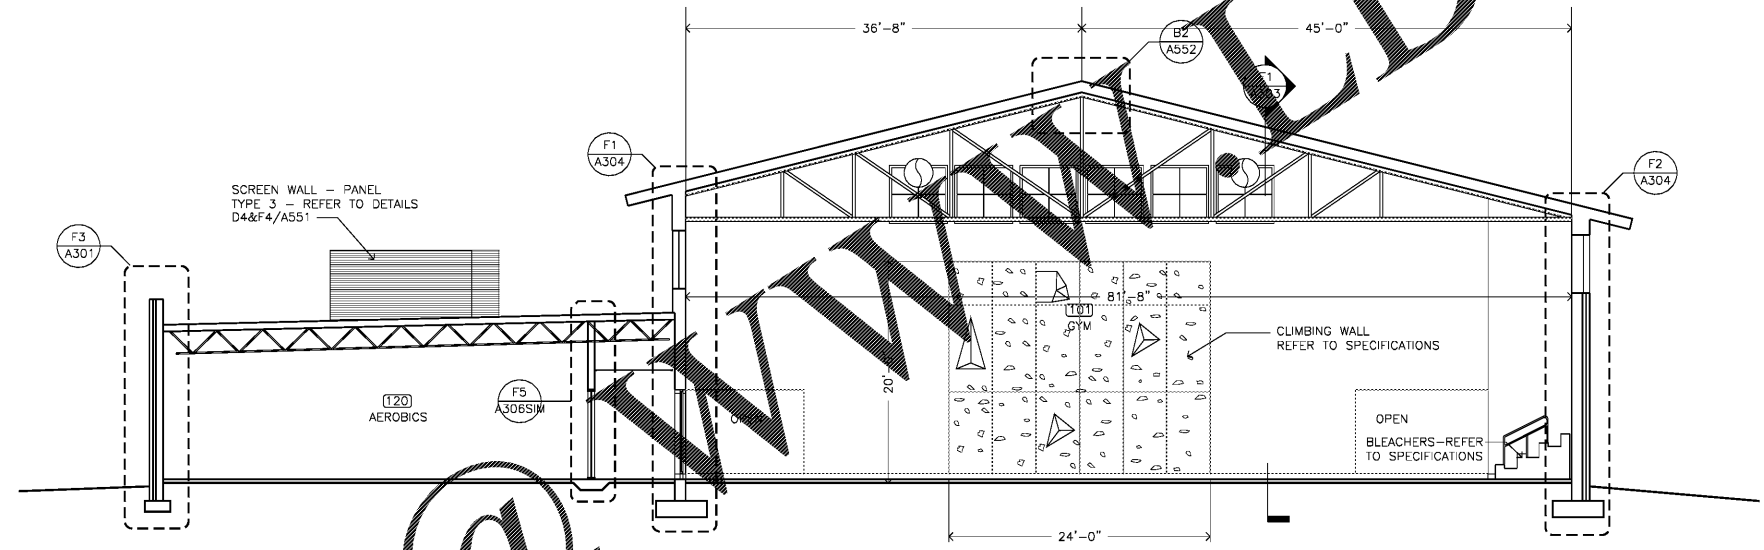

D1 BUILDING SECTION
1/8"=1'-0"

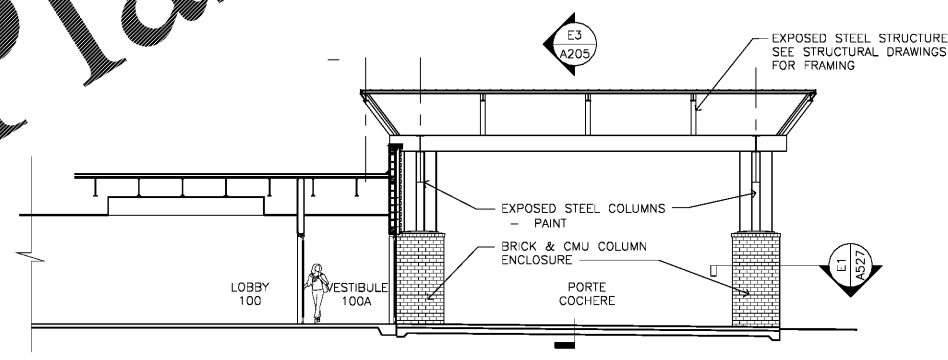

E1 BUILDING SECTION @ PORTE COCHERE
1/8"=1'-0"

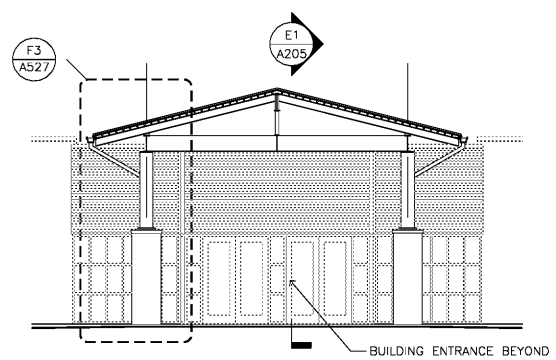

E3 BUILDING SECTION @ PORTE COCHERE
1/8"=1'-0"

Order Plans @

WWW.EDLINE.COM