

Owner:
Georgetown County
716 Prince Street
Georgetown, SC 29442



SGA ARCHITECTURE
ARCHITECTURE AND INTERIOR DESIGN
PAWLEYS ISLAND / CHARLESTON / GREENVILLE
8263 Ocean Hwy. / PO Box 1859
Fowling Island, SC 29555
Phone: 843.237.3421 / Fax: 843.237.1992
www.sgaarchitecture.com

Civil Consultant:
ETS
ENGINEERING AND TECHNICAL SERVICES, INC.
CONSTRUCTION DIVISION
88 Centerville Lane
P.O. Box 2020
Pawleys Island, SC 29585
Phone: (843) 237-2020 Fax: (843) 237-2025

MEP Consultant:
Charleston Engineering
123 B Wappoo Creek Dr.
Charleston, SC 29412
843-752-4242
Mechanical, Plumbing & Electrical

Structural Consultant:
WEATHERLY STRUCTURAL ENGINEERS
1000 North Main Street, Suite 200
Charleston, SC 29401

Irrigation Consultant:

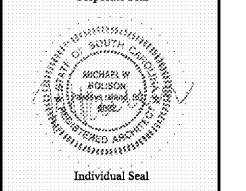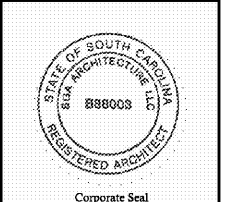


MEMBERS OF
THE AMERICAN INSTITUTE OF ARCHITECTS
COPYRIGHT 2018 ALL RIGHTS RESERVED
PRINTED OR ELECTRONIC DRAWINGS AND
DOCUMENTATION MAY NOT BE REPRODUCED
IN ANY FORM WITHOUT WRITTEN PERMISSION
FROM SGA ARCHITECTURE.

Job Number: 17070
Date: 02/16/18
Drawn by: PW, MR
Checked by: MR

Notes:
BIDDING DOCUMENTS
Not for Construction

Revisions:

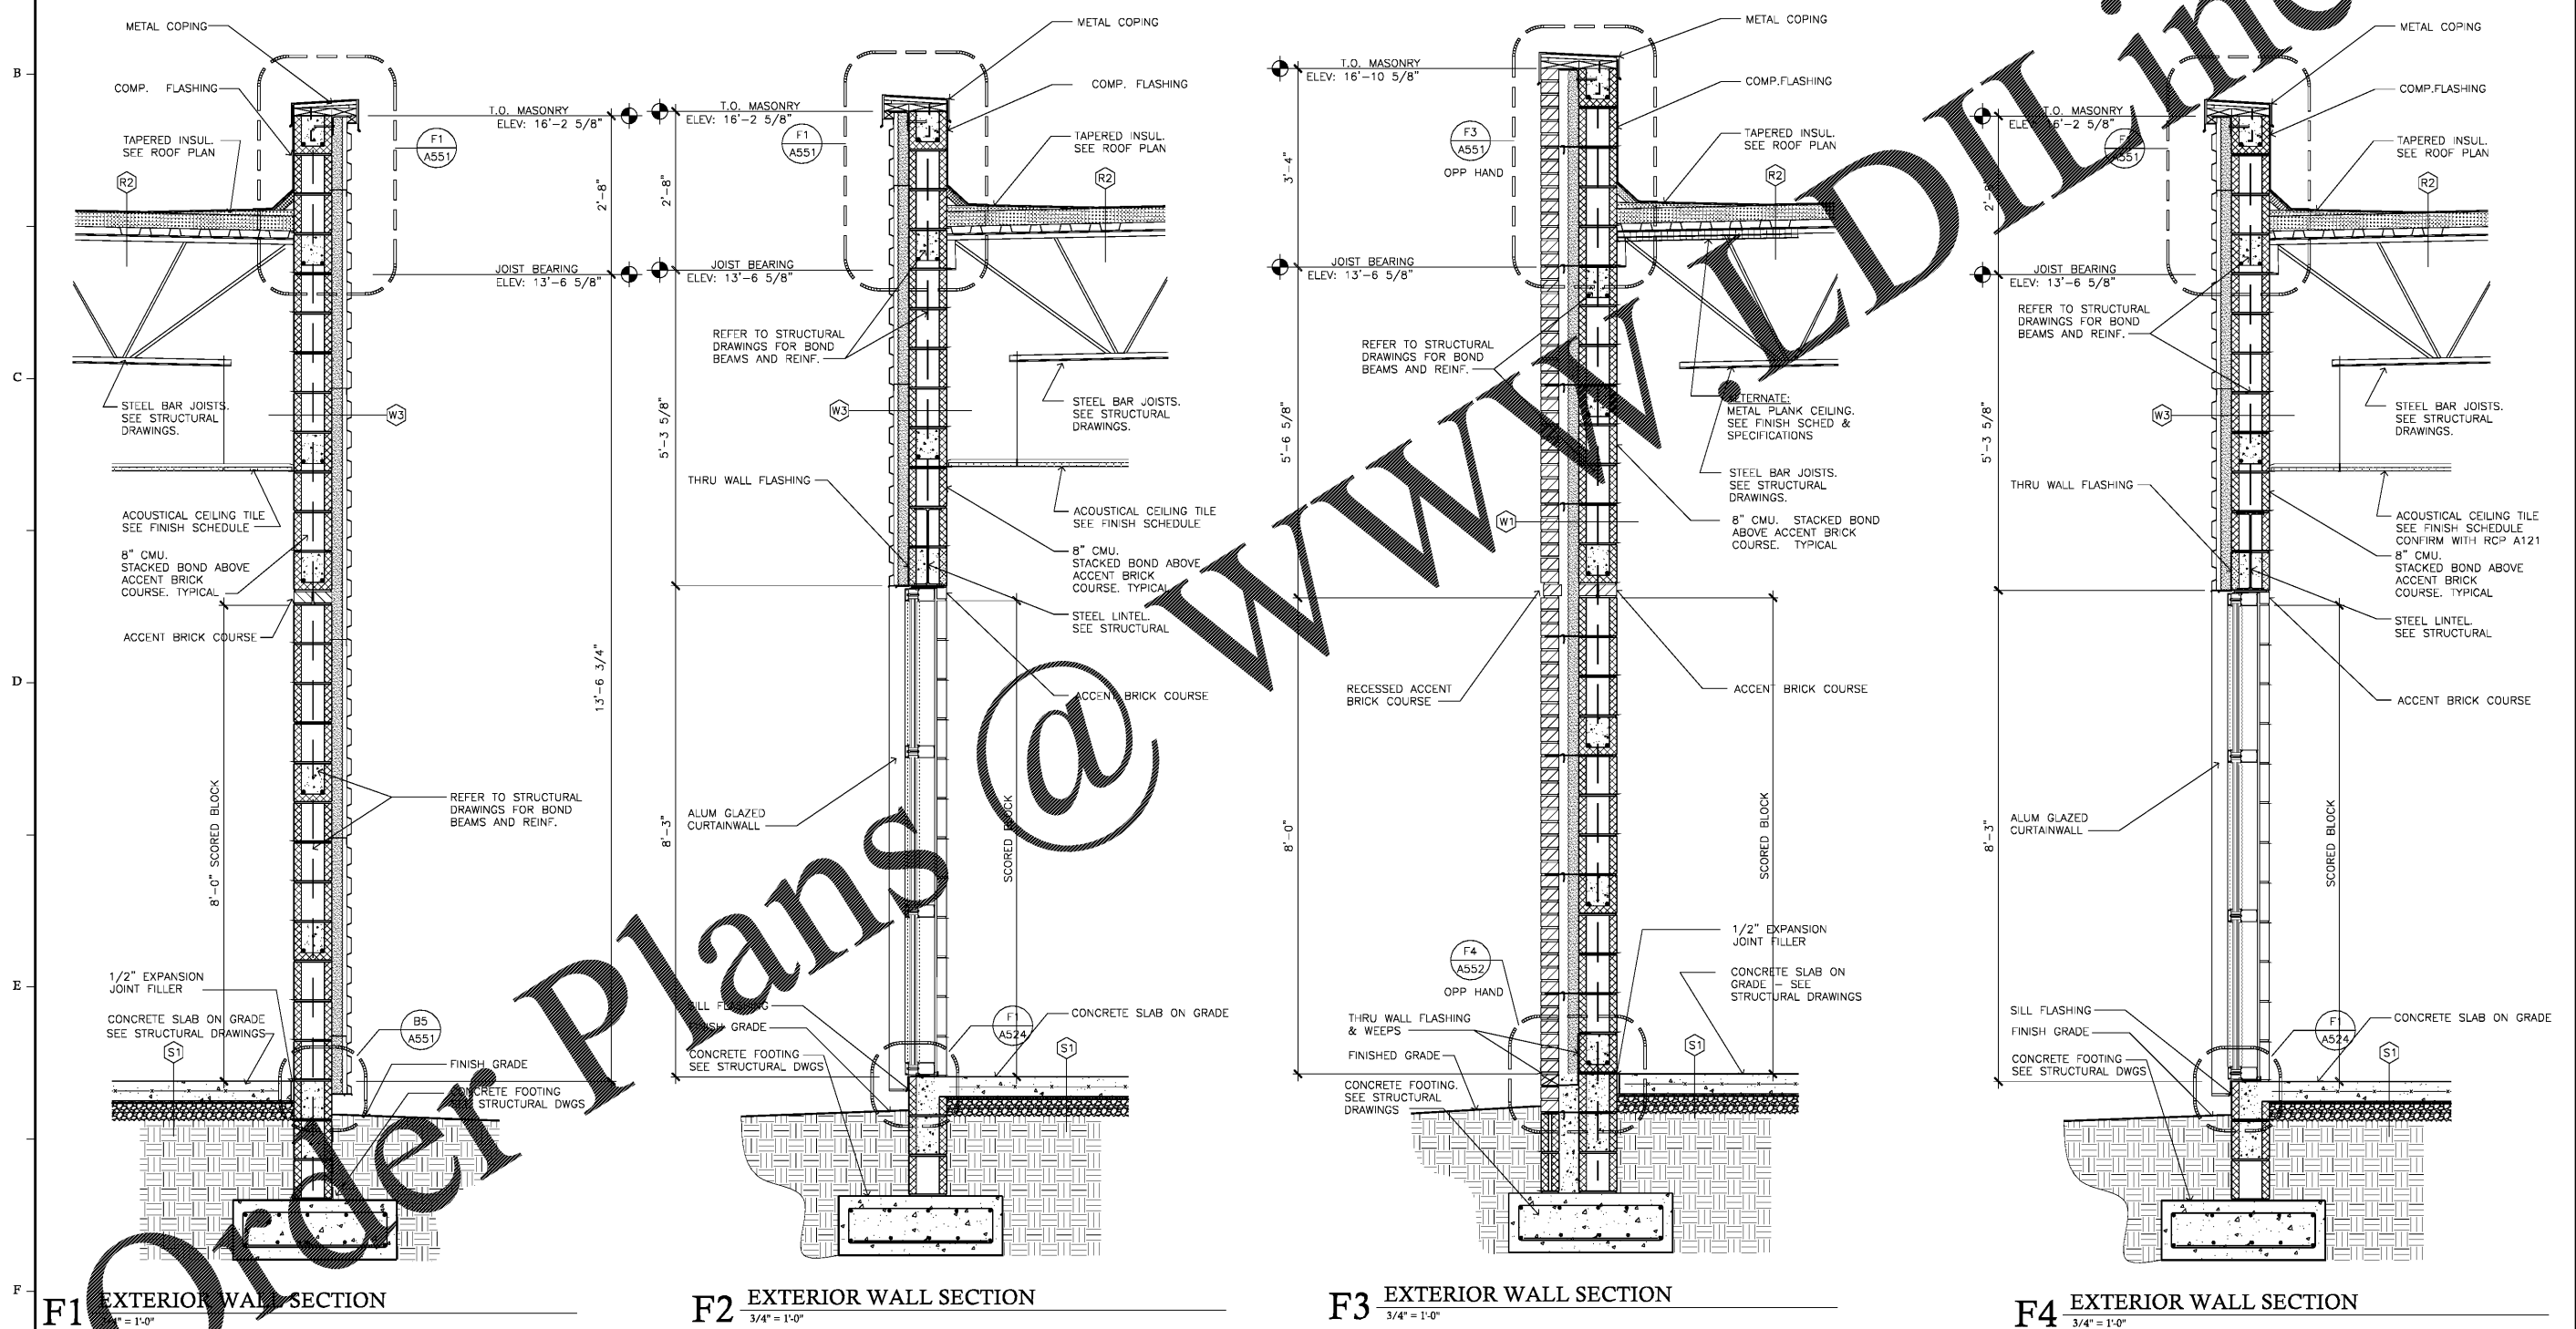

WWW.DownloadLine.com

Order Plans @