

Owner:
Georgetown County
716 Prince Street
Georgetown, SC 29442



SGA ARCHITECTURE
ARCHITECTURE AND PLANNING
LANDSCAPE ARCHITECTURE
Pawleys Island / Charleston / GREENVILLE
6263 Ocean Hwy. / PO Box 1859
Fowling Island, SC 29555
Phone: 843.237.3421 / Fax: 843.237.1992
www.SGAarchitecture.com

Civil Consultant:
ETS
ENGINEERING AND TECHNICAL
SERVICES, INC.
CONSULTING ENGINEERS
88 Centerville Lane
P.O. Box 2029
Pawleys Island, SC 29555
Phone: (843) 237-3421 Fax: (843) 237-2025

MEP Consultant:
Charleston Engineering
123 B Wappoo Creek Dr.
Charleston, SC 29412
843-752-4242
Mechanical, Plumbing & Electrical

Structural Consultant:
WEATHERLY STRUCTURAL ENGINEERS
2010 The Woodway Dr. & 1st St. SE, Suite 100
Marietta, GA 30067
770-426-1111

Irrigation Consultant:

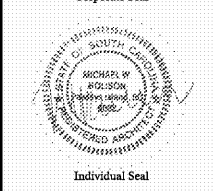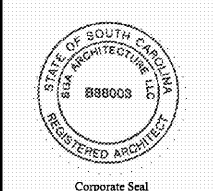

MEMBERS OF
THE AMERICAN INSTITUTE OF ARCHITECTS
COPYRIGHT 2018 ALL RIGHTS RESERVED
PRINTED OR ELECTRONIC DRAWINGS AND
DOCUMENTATION MAY NOT BE REPRODUCED
IN ANY FORM WITHOUT WRITTEN PERMISSION
FROM SGA ARCHITECTURE.


Job Number: 17070
Date: 02/16/18
Drawn by: PW, MR
Checked by: MR

Notes:
BIDDING DOCUMENTS
Not for Construction


Revisions:

Enlarged Restroom
Plans and Elevations


A401
14 of 43

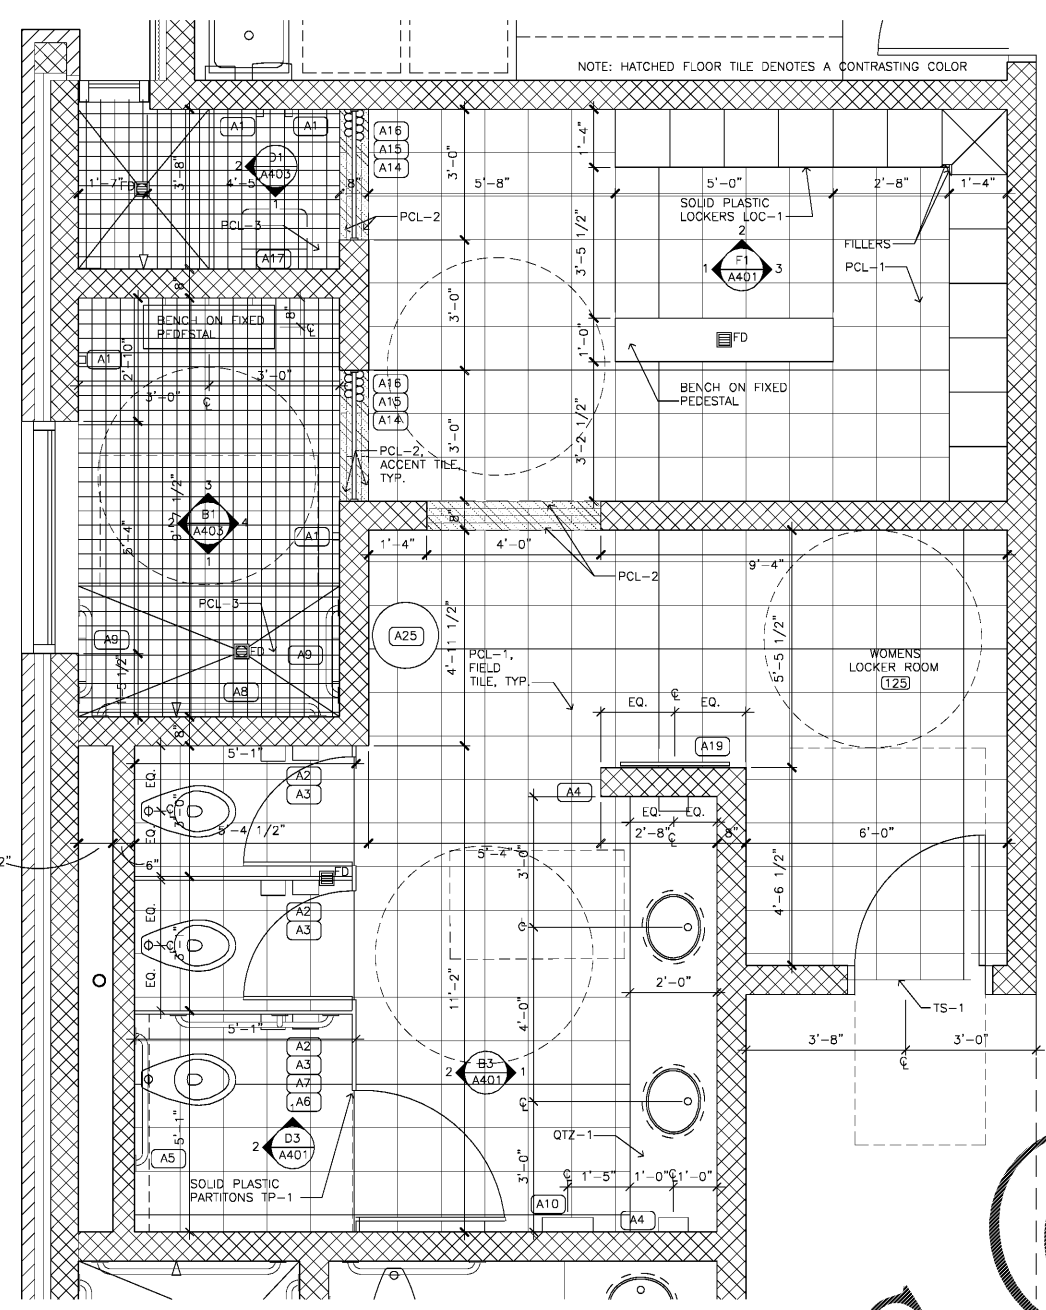

D1 ENLARGED PLAN - WOMENS LOCKER ROOM 125
1/2" = 1'-0"

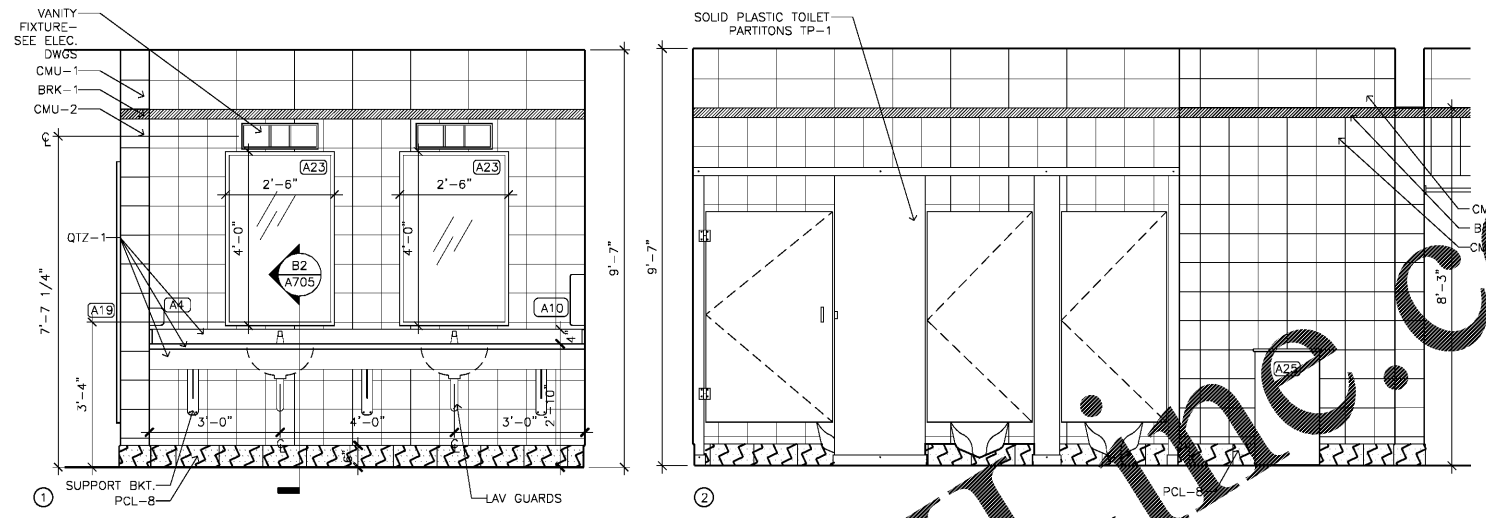


B3 ELEVATION - WOMENS LOCKER ROOM
1/2" = 1'-0"

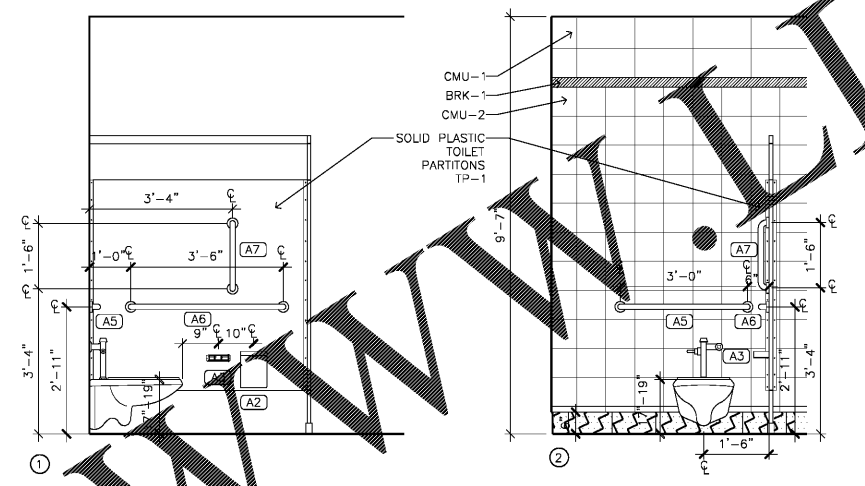


D3 INTERIOR ELEVATIONS - WOMENS LOCKER ROOM
1/2" = 1'-0"

- NOTES:**
- SEE SHEETS A605 & A606 FOR ROOM FINISH LEGEND & SCHEDULE.
 - SEE SHEET A721 FOR FLOOR FINISH PLAN.
 - SEE SHEET A409 FOR ACCESSORY LEGEND.
 - ALL CMU TO RECEIVE PAINT.
 - FINISHES TYPICAL OF WOMEN'S LOCKER ROOM 125.
 - PCL-5 BULLNOSE.

- PCL-4 FIELD TILE
PCL-4 ACCENT TILE
- PCL-4 FIELD TILE
CUT TO SIZE
- PCL-8 COVE BASE
- PCL-6 DECORATIVE ACCENT ON THE WALL
- PCL-2 DECORATIVE ACCENT ON THE FLOOR

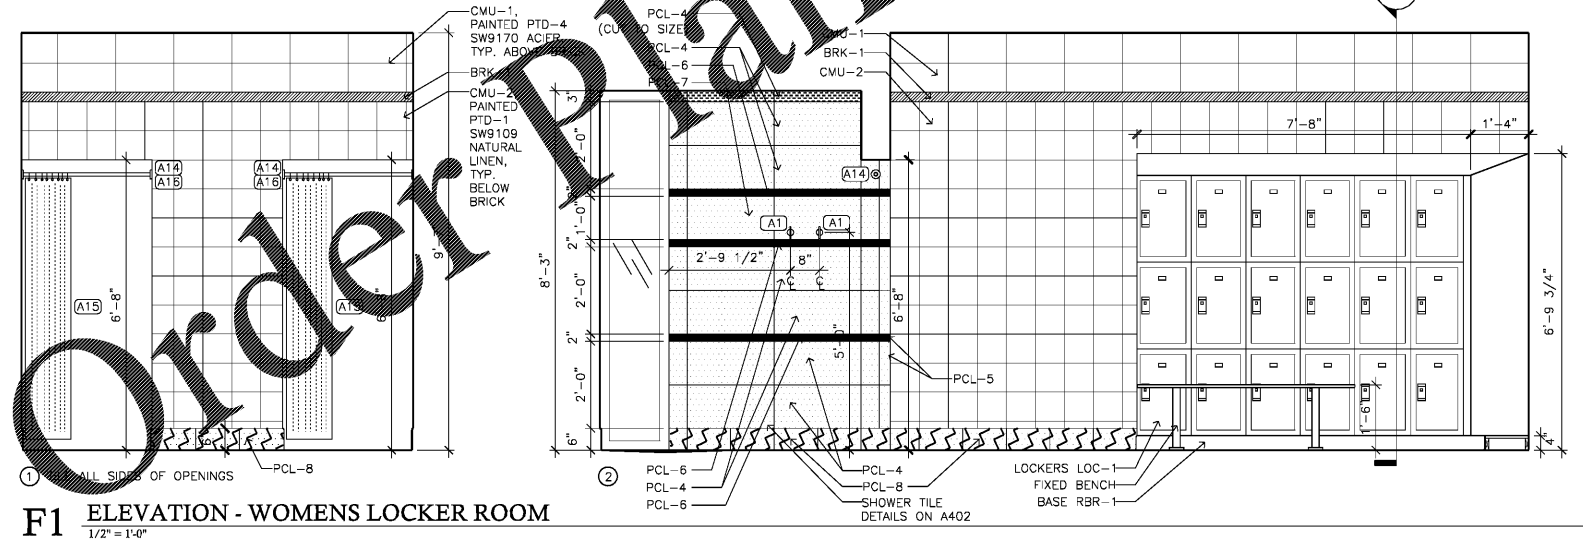

F1 ELEVATION - WOMENS LOCKER ROOM
1/2" = 1'-0"

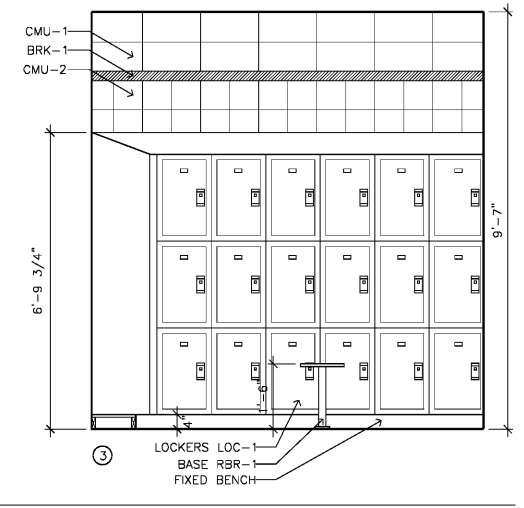

LOCKERS LOC-1
BASE RBR-1
FIXED BENCH

Order Plans @