

Owner:
Georgetown County
716 Prince Street
Georgetown, SC 29442


SGA ARCHITECTURE
ARCHITECTURE AND PLANNING
LANDSCAPE ARCHITECTURE
Pawleys Island / Charleston / GREENVILLE
6263 Ocean Hwy. / PO Box 1859
Fowling Island, SC 29555
Phone: 843.237.3421 / Fax: 843.237.1992
www.SGAarchitecture.com

Civil Consultant:
ETS
ENGINEERING AND TECHNICAL
SERVICES, INC.
CONSULTING ENGINEERS
88 Centerville Lane
P.O. Box 200
Pawleys Island, SC 29555
Phone: 843.237.3421 ext. 4000 871-2053

MEP Consultant:
Charleston Engineering
123 B Wappoo Creek Dr.
Charleston, SC 29412
843-752-4242
Mechanical, Plumbing & Electrical

Structural Consultant:
WEATHERLY STRUCTURAL ENGINEERS
2010 The Wood Way Dr. S.E. Suite 200
Charleston, SC 29405

Irrigation Consultant:

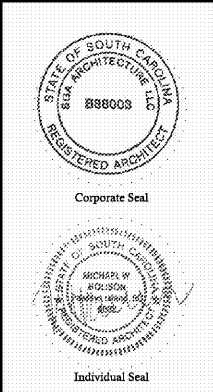

MEMBERS OF
THE AMERICAN INSTITUTE OF ARCHITECTS
COPYRIGHT 2018 ALL RIGHTS RESERVED
PRINTED ON ELECTRONIC DRAWINGS AND
DOCUMENTATION MAY NOT BE REPRODUCED
IN ANY FORM WITHOUT WRITTEN PERMISSION
FROM SGA ARCHITECTURE


Job Number: 17070
Date: 02/16/18
Drawn by: PW,MR
Checked by: MR

Notes:
BIDDING DOCUMENTS
Not for Construction


Revisions:

Enlarged Restroom
Plans and Elevations
A402
15 of 43
Bidding Documents


NOTE: HATCHED FLOOR TILE DENOTES A CONTRASTING COLOR

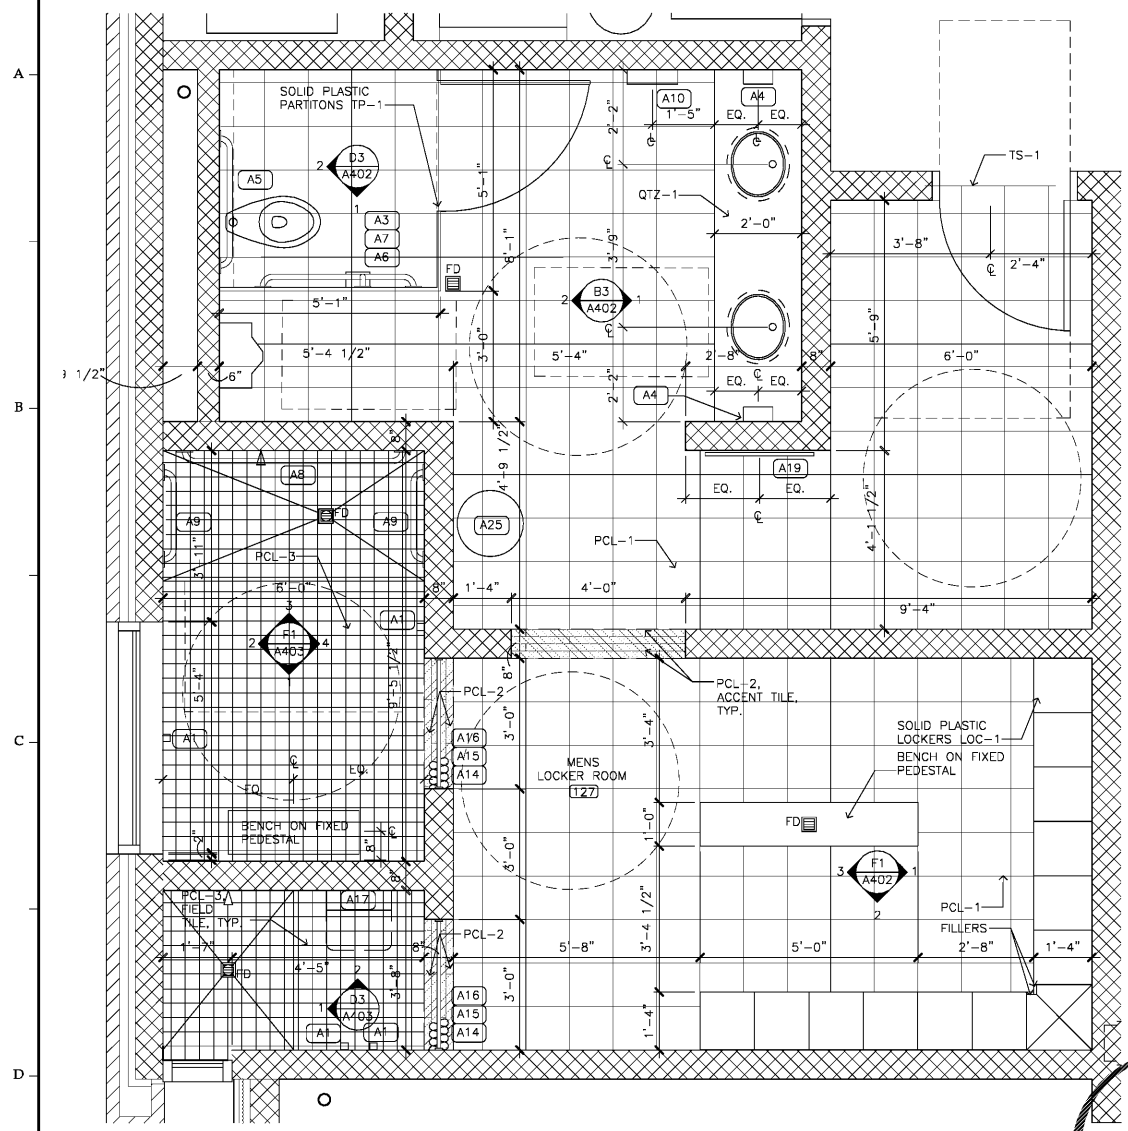

D1 ENLARGED PLAN - MENS LOCKER ROOM
1/2" = 1'-0"

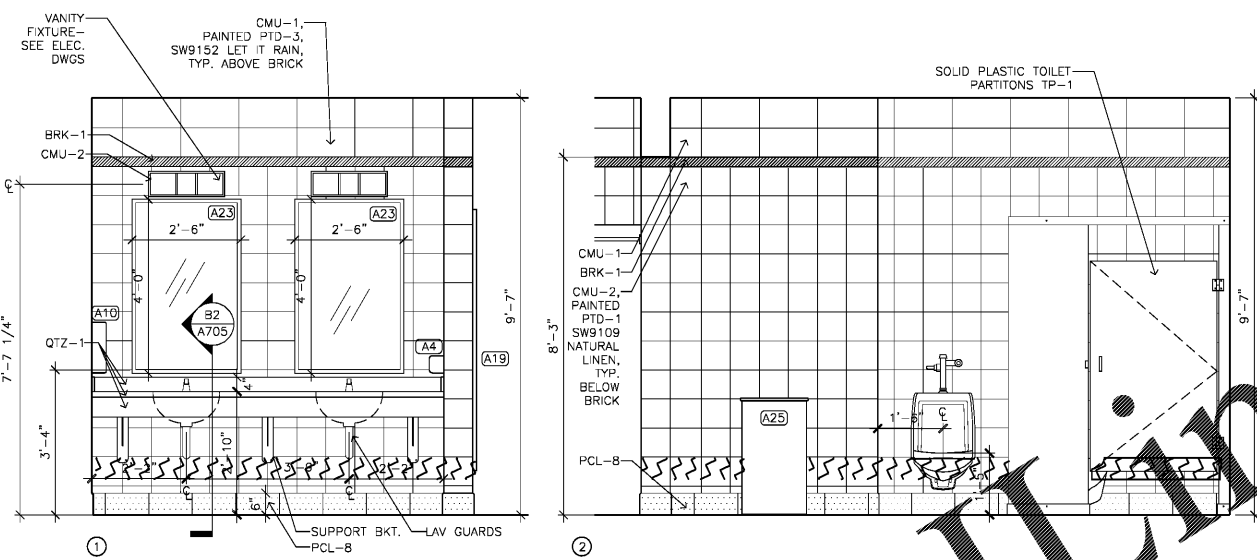

B3 ELEVATION - MENS LOCKER ROOM
1/2" = 1'-0"

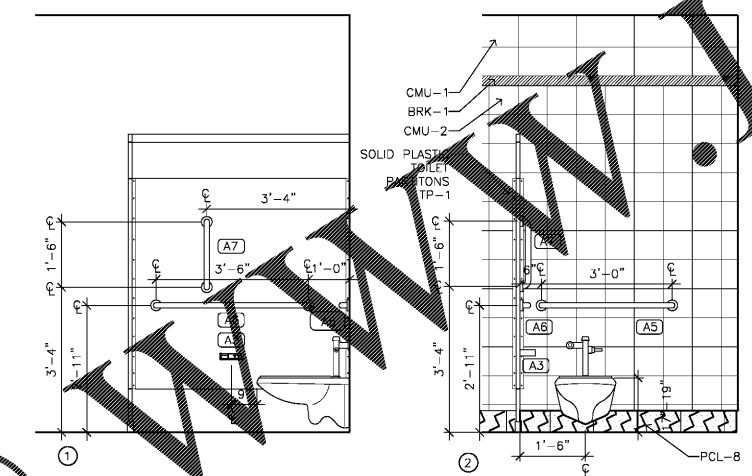


D3 INTERIOR ELEVATIONS - MENS LOCKER ROOM
1/2" = 1'-0"

NOTES:

- SEE SHEETS A605 & A606 FOR ROOM FINISH LEGEND & SCHEDULE.
- SEE SHEET A721 FOR FLOOR FINISH PLAN.
- SEE SHEET A409 FOR ACCESSORY LEGEND.
- ALL CMU TO RECEIVE PAINT.
- FINISHES TYPICAL OF MEN'S LOCKER ROOM 127.
- PCL-5 BULLNOSE.

- PCL-4 FIELD TILE
PCL-4 ACCENT TILE
- PCL-4 FIELD TILE
CUT TO SIZE
- PCL-8 COVE BASE
- PCL-6 DECORATIVE ACCENT ON THE WALL
- PCL-2 DECORATIVE ACCENT ON THE FLOOR

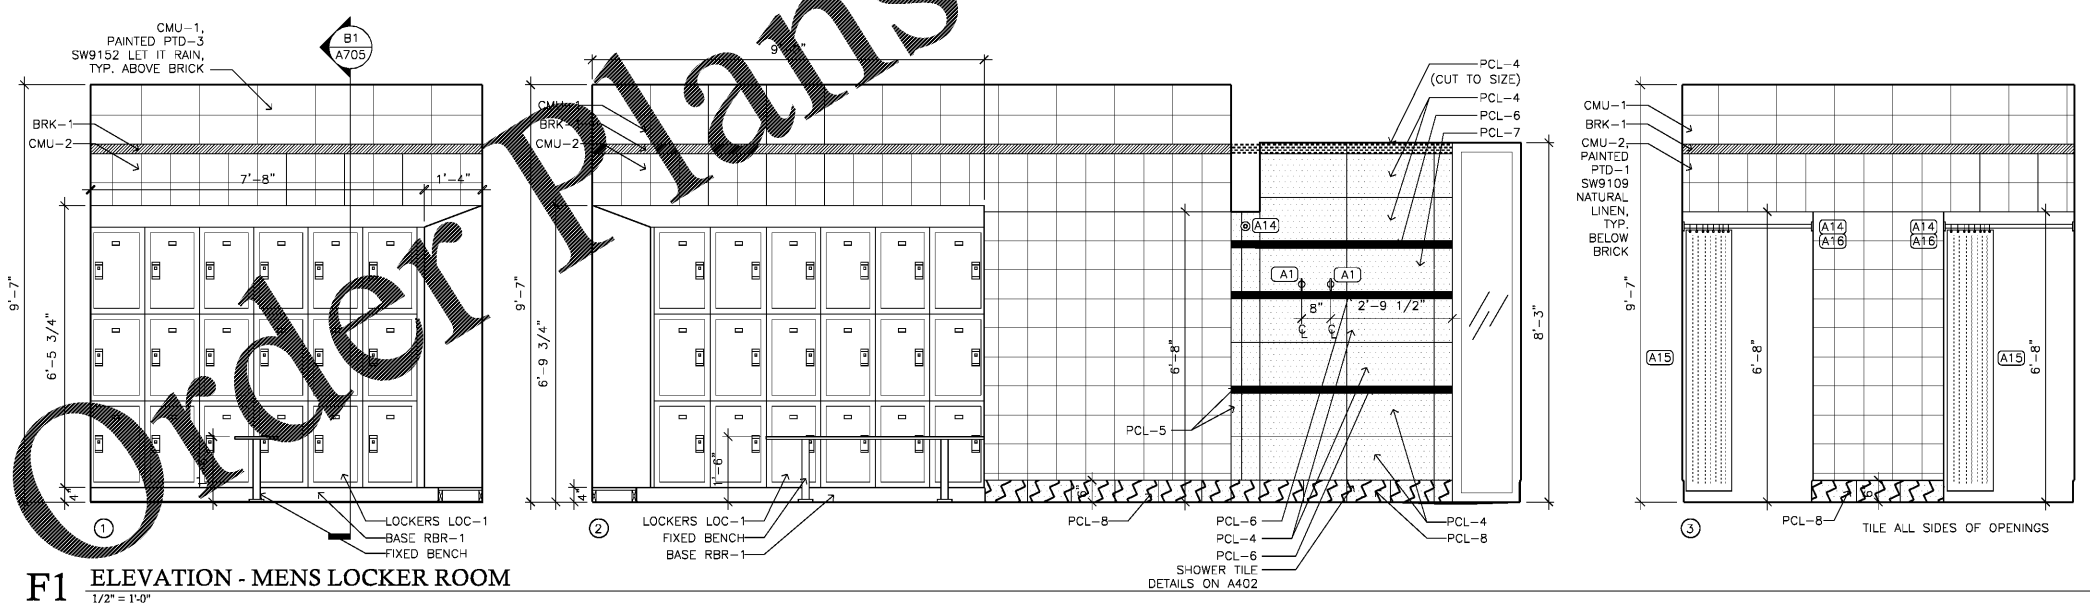

F1 ELEVATION - MENS LOCKER ROOM
1/2" = 1'-0"

Order Plans @