

Owner:
Georgetown County
716 Prince Street
Georgetown, SC 29442

SGA ARCHITECTURE
ARCHITECTURE AND INTERIOR DESIGN
LANDSCAPE ARCHITECTURE
Pawleys Island / Charleston / GREENVILLE
8263 Ocean Hwy. / PO Box 1859
Fowling Island, SC 29555
Phone: 843.237.3421 / Fax: 843.237.1992
www.SGAarchitecture.com


Civil Consultant:
ETS
ENGINEERING AND TECHNICAL
SERVICES, INC.
CONSTRUCTION SERVICES
88 Centerville Lane
P.O. Box 200
Pawleys Island, SC 29555
Phone: (843) 237-3421 Fax: (843) 237-2253

MEP Consultant:
Charleston Engineering
1219 Wappoo Creek Dr.
Charleston, SC 29412
843-752-4242
Mechanical, Plumbing & Electrical

Structural Consultant:

WEATHERLY STRUCTURAL ENGINEERS
2010 Red Bank Hwy. S.E. Suite 100, SC 29405

Irrigation Consultant:

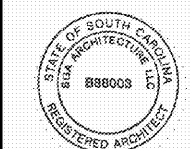

Corporate Seal



Individual Seal

MEMBERS OF
THE AMERICAN INSTITUTE OF ARCHITECTS
COPYRIGHT 2018 ALL RIGHTS RESERVED
PRINTED ON ELECTRONIC DRAWINGS AND
DOCUMENTATION MAY NOT BE REPRODUCED
IN ANY FORM WITHOUT WRITTEN PERMISSION
FROM SGA ARCHITECTURE

Job Number: 17070
Date: 02/16/18
Drawn by: PW,MR
Checked by: MR


Notes:
BIDDING DOCUMENTS
Not for Construction

Revisions:

Enlarged Restroom
Plans and Elevations


A403
16 of 43

Bidding Documents

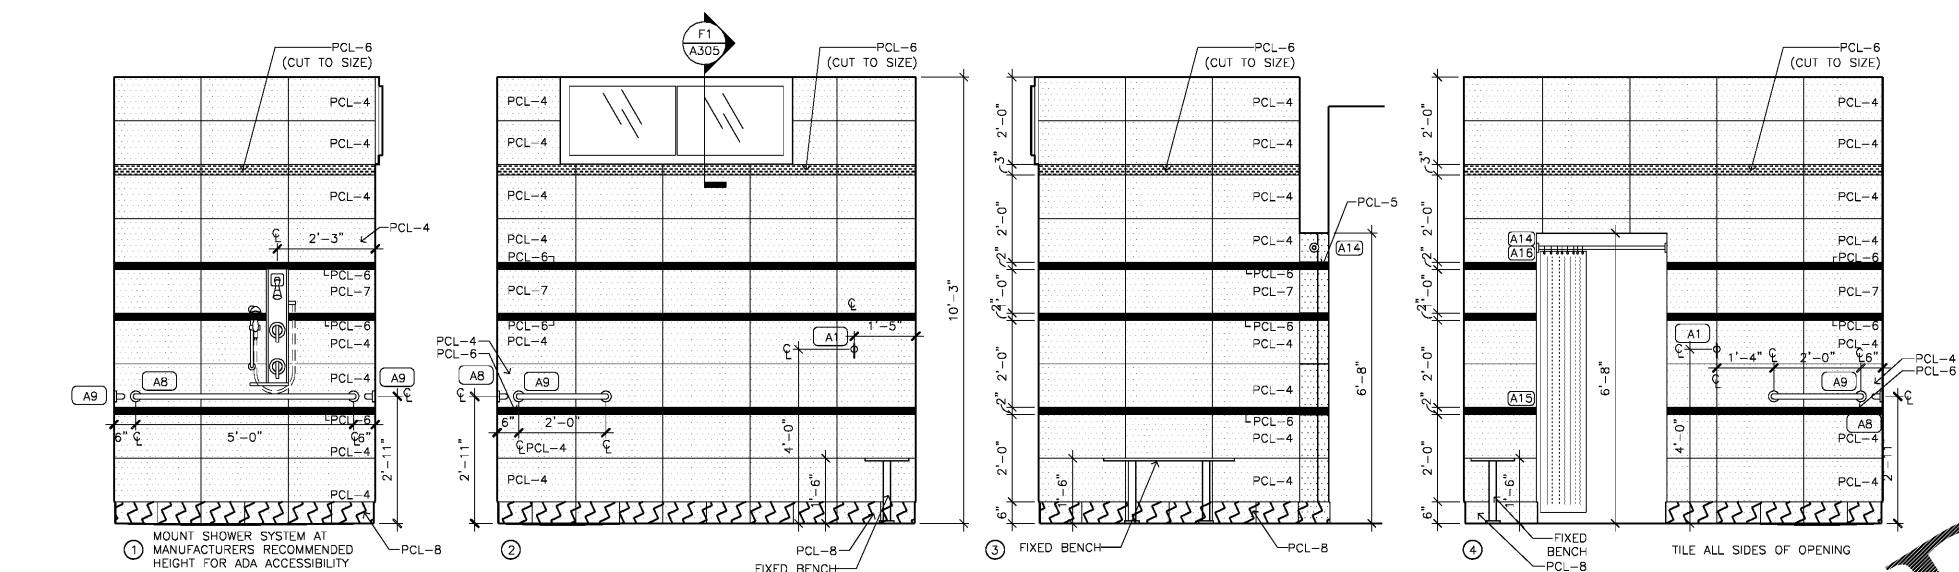

B1 ELEVATION - WOMENS LOCKER ROOM

1/2" = 1'-0"

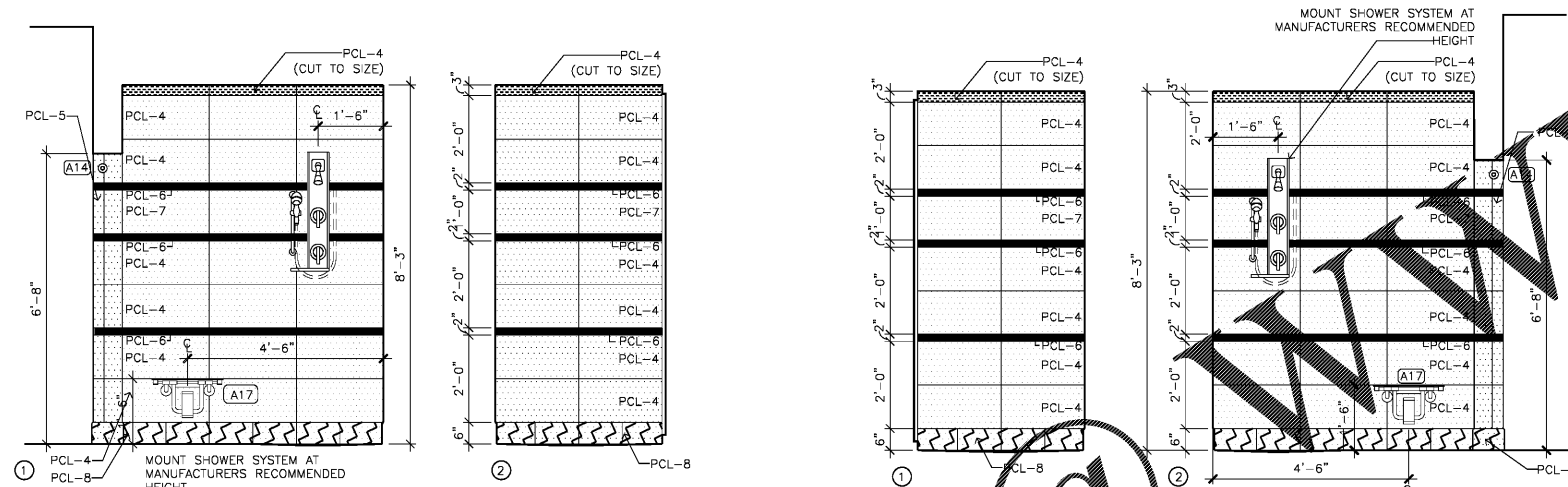


D1 ELEVATION - WOMENS LOCKER ROOM

1/2" = 1'-0"

D3 ELEVATION - MENS LOCKER ROOM

1/2" = 1'-0"

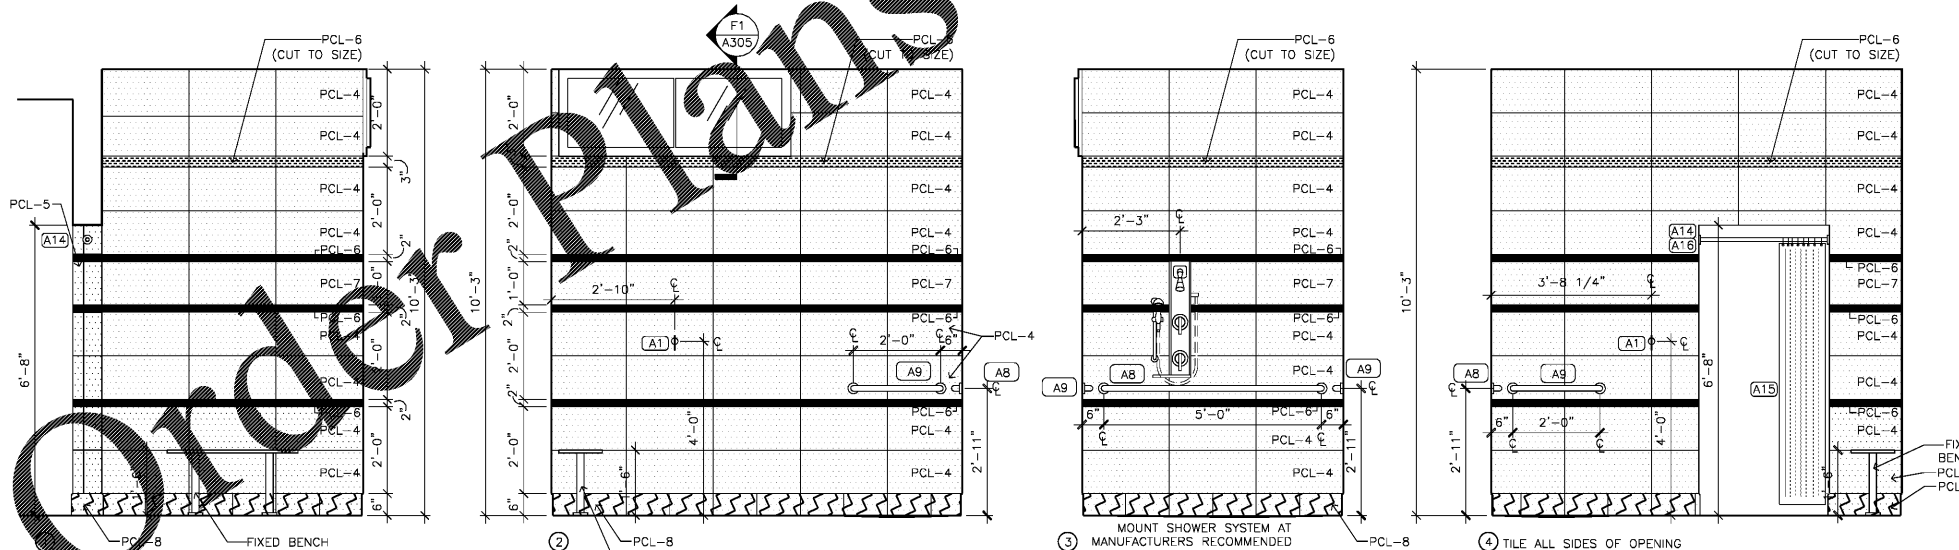

F1 ELEVATION - MENS LOCKER ROOM

1/2" = 1'-0"

Order Plans

WWW.LDLine.com