

Owner:
Georgetown County
716 Prince Street
Georgetown, SC 29442

SGA ARCHITECTURE
ARCHITECTURE AND PLANNING
LANDSCAPE ARCHITECTURE
Pawleys Island / Charleston / GREENVILLE
8263 Ocean Hwy. / PO Box 1859
Fowling Island, SC 29555
Phone: 843.237.3421 / Fax: 843.237.1992
www.SGAarchitecture.com

Civil Consultant:
ETS
ENGINEERING AND TECHNICAL
SERVICES, INC.
CONSTRUCTION DIVISION
88 Centerville Lane
P.O. Box 200
Pawleys Island, SC 29555
Phone: 843.237.3421 Fax: 843.237.2823

MEP Consultant:
Charleston Engineering
1219 Wappoo Creek Dr.
Charleston, SC 29412
843-752-4242
Mechanical, Plumbing & Electrical

Structural Consultant:
WEATHERLY STRUCTURAL ENGINEERS
2010 The Wood, Ste 1 & 2, Charleston, SC 29405

Irrigation Consultant:



Corporate Seal




Individual Seal

MEMBERS OF
THE AMERICAN INSTITUTE OF ARCHITECTS
COPYRIGHT 2018 ALL RIGHTS RESERVED
PRINTED ON ELECTRONIC DRAWINGS AND
DOCUMENTATION MAY NOT BE REPRODUCED
IN ANY FORM WITHOUT WRITTEN PERMISSION
FROM SGA ARCHITECTURE


Job Number: 17070
Date: 02/16/18
Drawn by: PW,MR
Checked by: MR

Notes:
BIDDING DOCUMENTS
Not for Construction


Revisions:

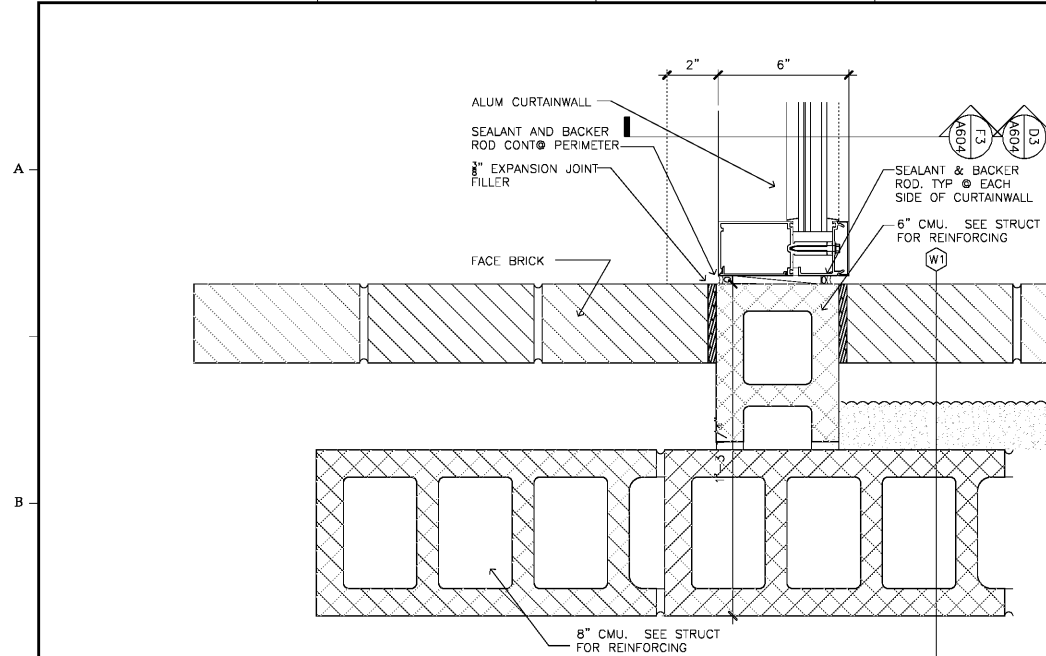


C4 JAMB DET @ WDW (A)(A1) OPPOSITE HAND
3" = 1'-0"

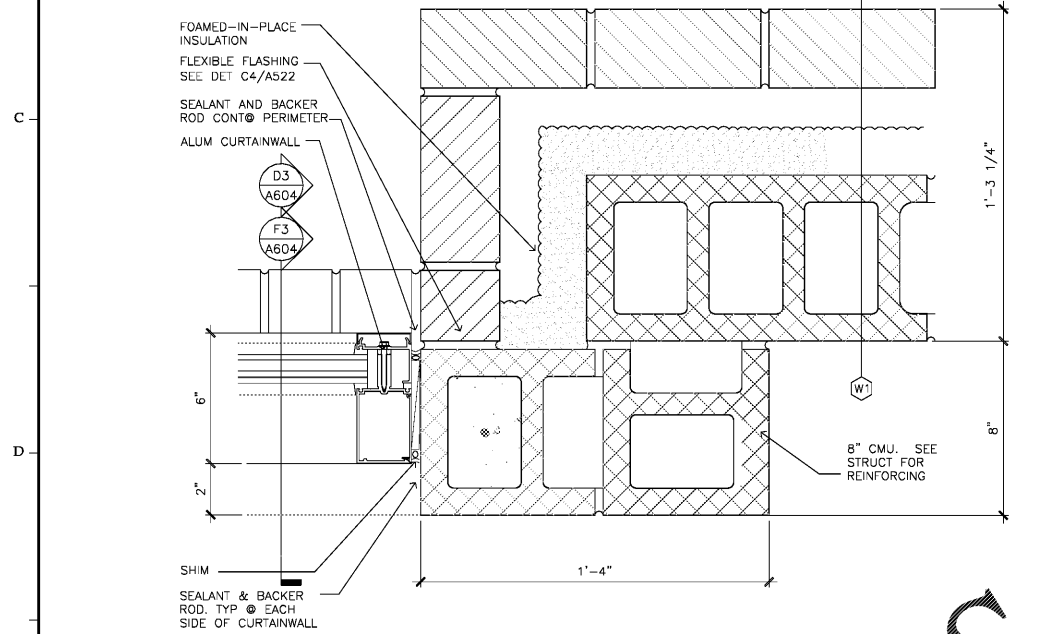


C2 JAMB DET @ WDW (N)
3" = 1'-0"

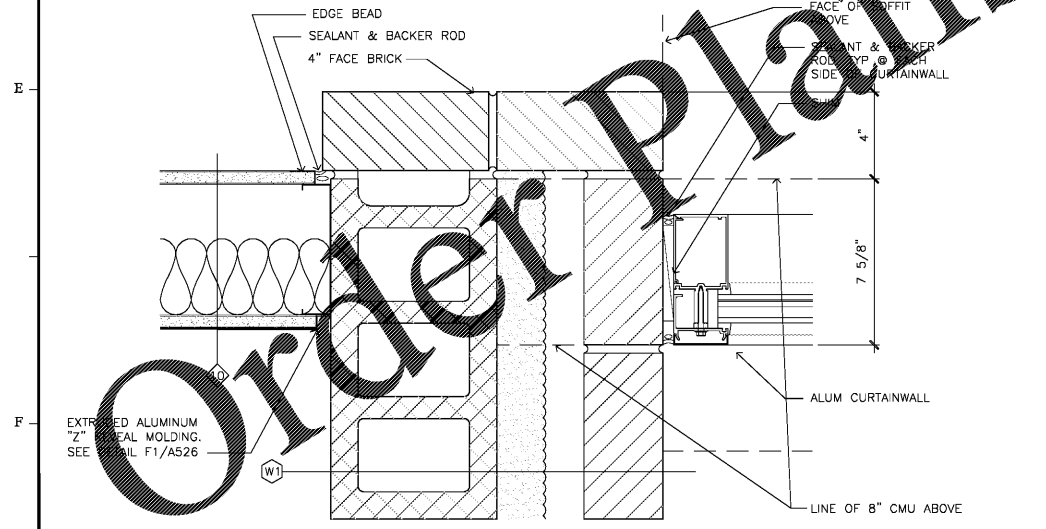


F1 JAMB DET @ WDWS (A)(A1) SIM OPP HAND
3" = 1'-0"

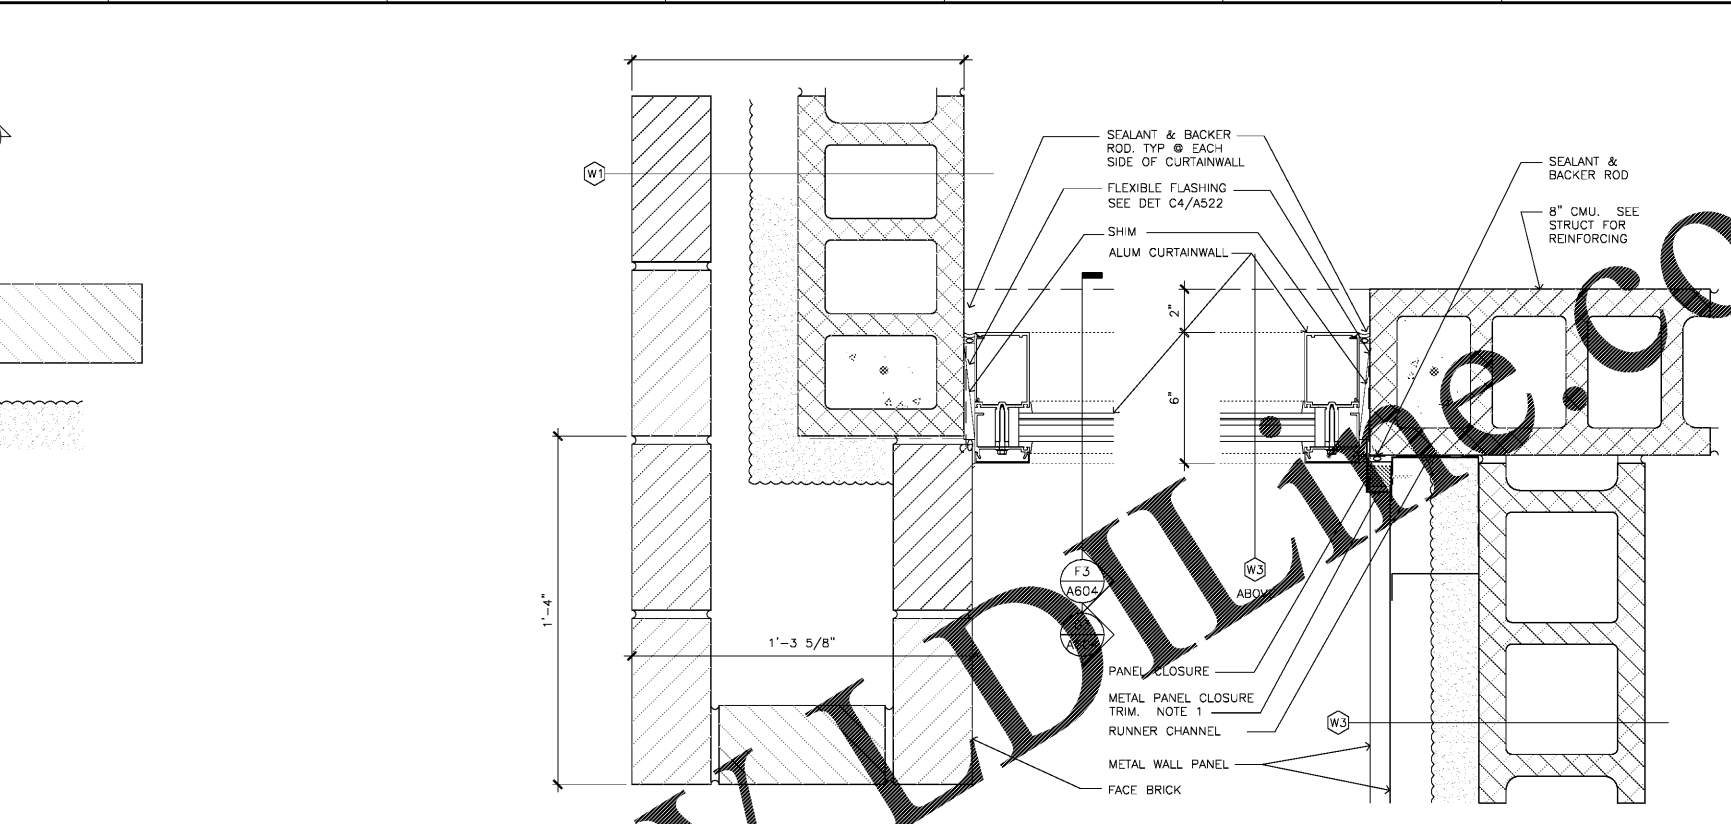


C4 JAMB DET @ WDW (K)(L)(N)
3" = 1'-0"

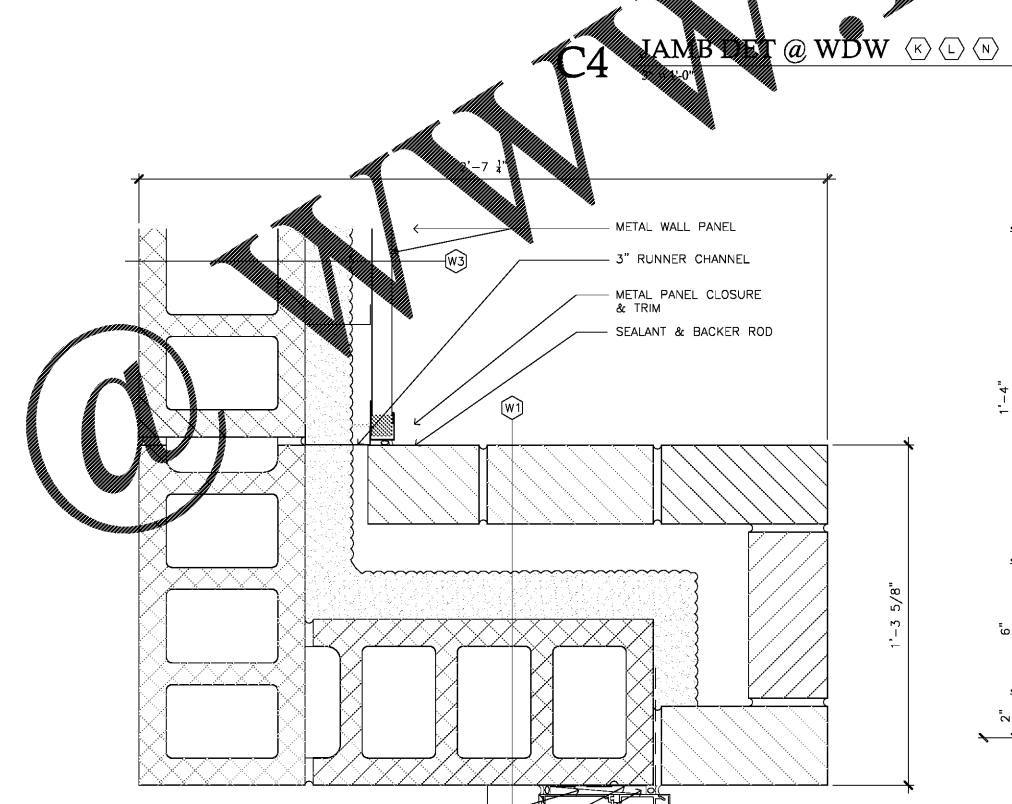

C5 JAMB DET @ WDW (K)(L)
3" = 1'-0"

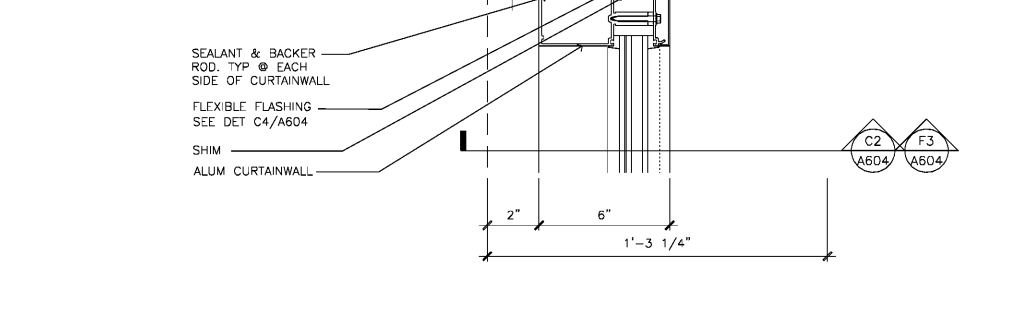

F3 JAMB DET @ WDW (F)(F1) OPP HAND
3" = 1'-0"

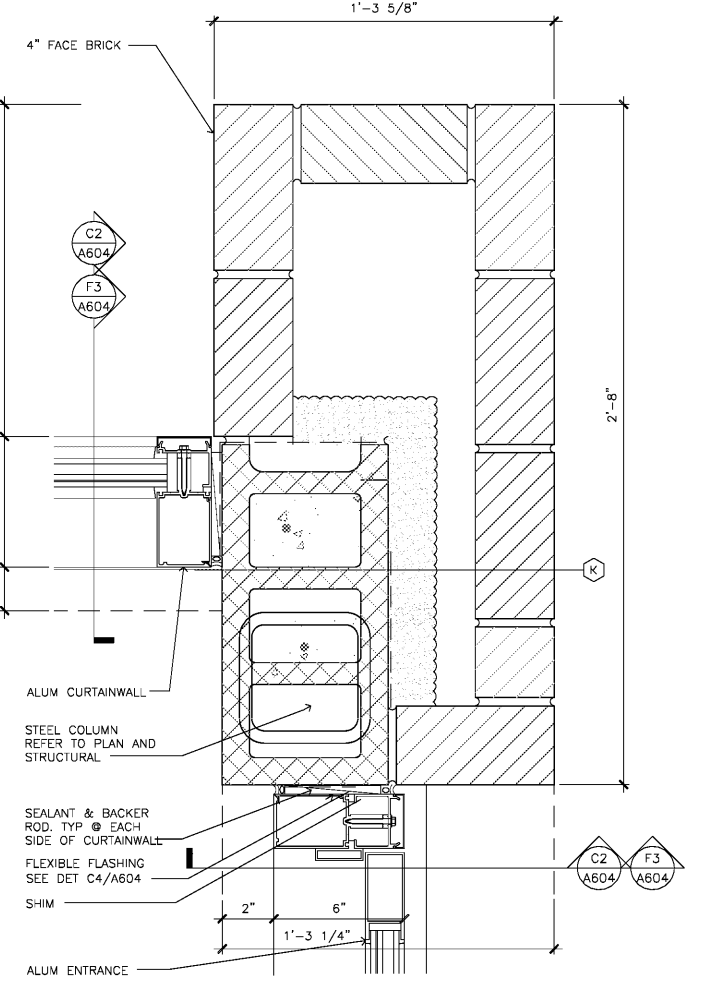

F5 JAMB DET @ WDW (E)(F)
3" = 1'-0"

Order Plans

@ WWW.LDLINE.COM