

Owner:  
Georgetown County  
716 Prince Street  
Georgetown, SC 29442

SGA ARCHITECTURE  
ARCHITECTURE AND PLANNING  
LANDSCAPE ARCHITECTURE



Pawleys Island / Charleston / GREENVILLE  
6263 Ocean Hwy. / PO Box 1859  
Fowling Island, SC 29555  
Phone: 843.237.3421 / Fax: 843.237.1992  
www.SGAarchitecture.com

Civil Consultant:  
**ETS**  
ENGINEERING AND TECHNICAL  
SERVICES, INC.  
CONSTRUCTION DIVISION  
88 Centerville Lane  
P.O. Box 200  
Pawleys Island, SC 29555  
Phone: (843) 237-3421 Fax: (843) 237-1992

MEP Consultant:  
**Charleston Engineering**  
123 B Wappoo Creek Dr.  
Charleston, SC 29412  
843-752-4242  
Mechanical, Plumbing & Electrical

Structural Consultant:  
**WEATHERLY STRUCTURAL ENGINEERS**  
2010 The Wood Way / P.O. Box 100 / Charleston, SC 29405

Irrigation Consultant:

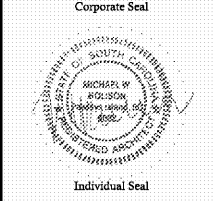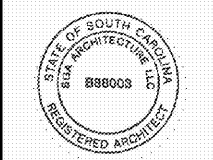


MEMBERS OF  
THE AMERICAN INSTITUTE OF ARCHITECTS  
COPYRIGHT 2018 ALL RIGHTS RESERVED  
PRINTED OR ELECTRONIC DRAWINGS AND  
DOCUMENTATION MAY NOT BE REPRODUCED  
IN ANY FORM WITHOUT WRITTEN PERMISSION  
FROM SGA ARCHITECTURE.

Job Number: 17070  
Date: 02/16/18  
Drawn by: PW,MR  
Checked by: MR

Notes:  
**BIDDING DOCUMENTS**  
Not for Construction

Revisions:

Canopy &  
Curtainwall Details  
**A524**  
24 of 43

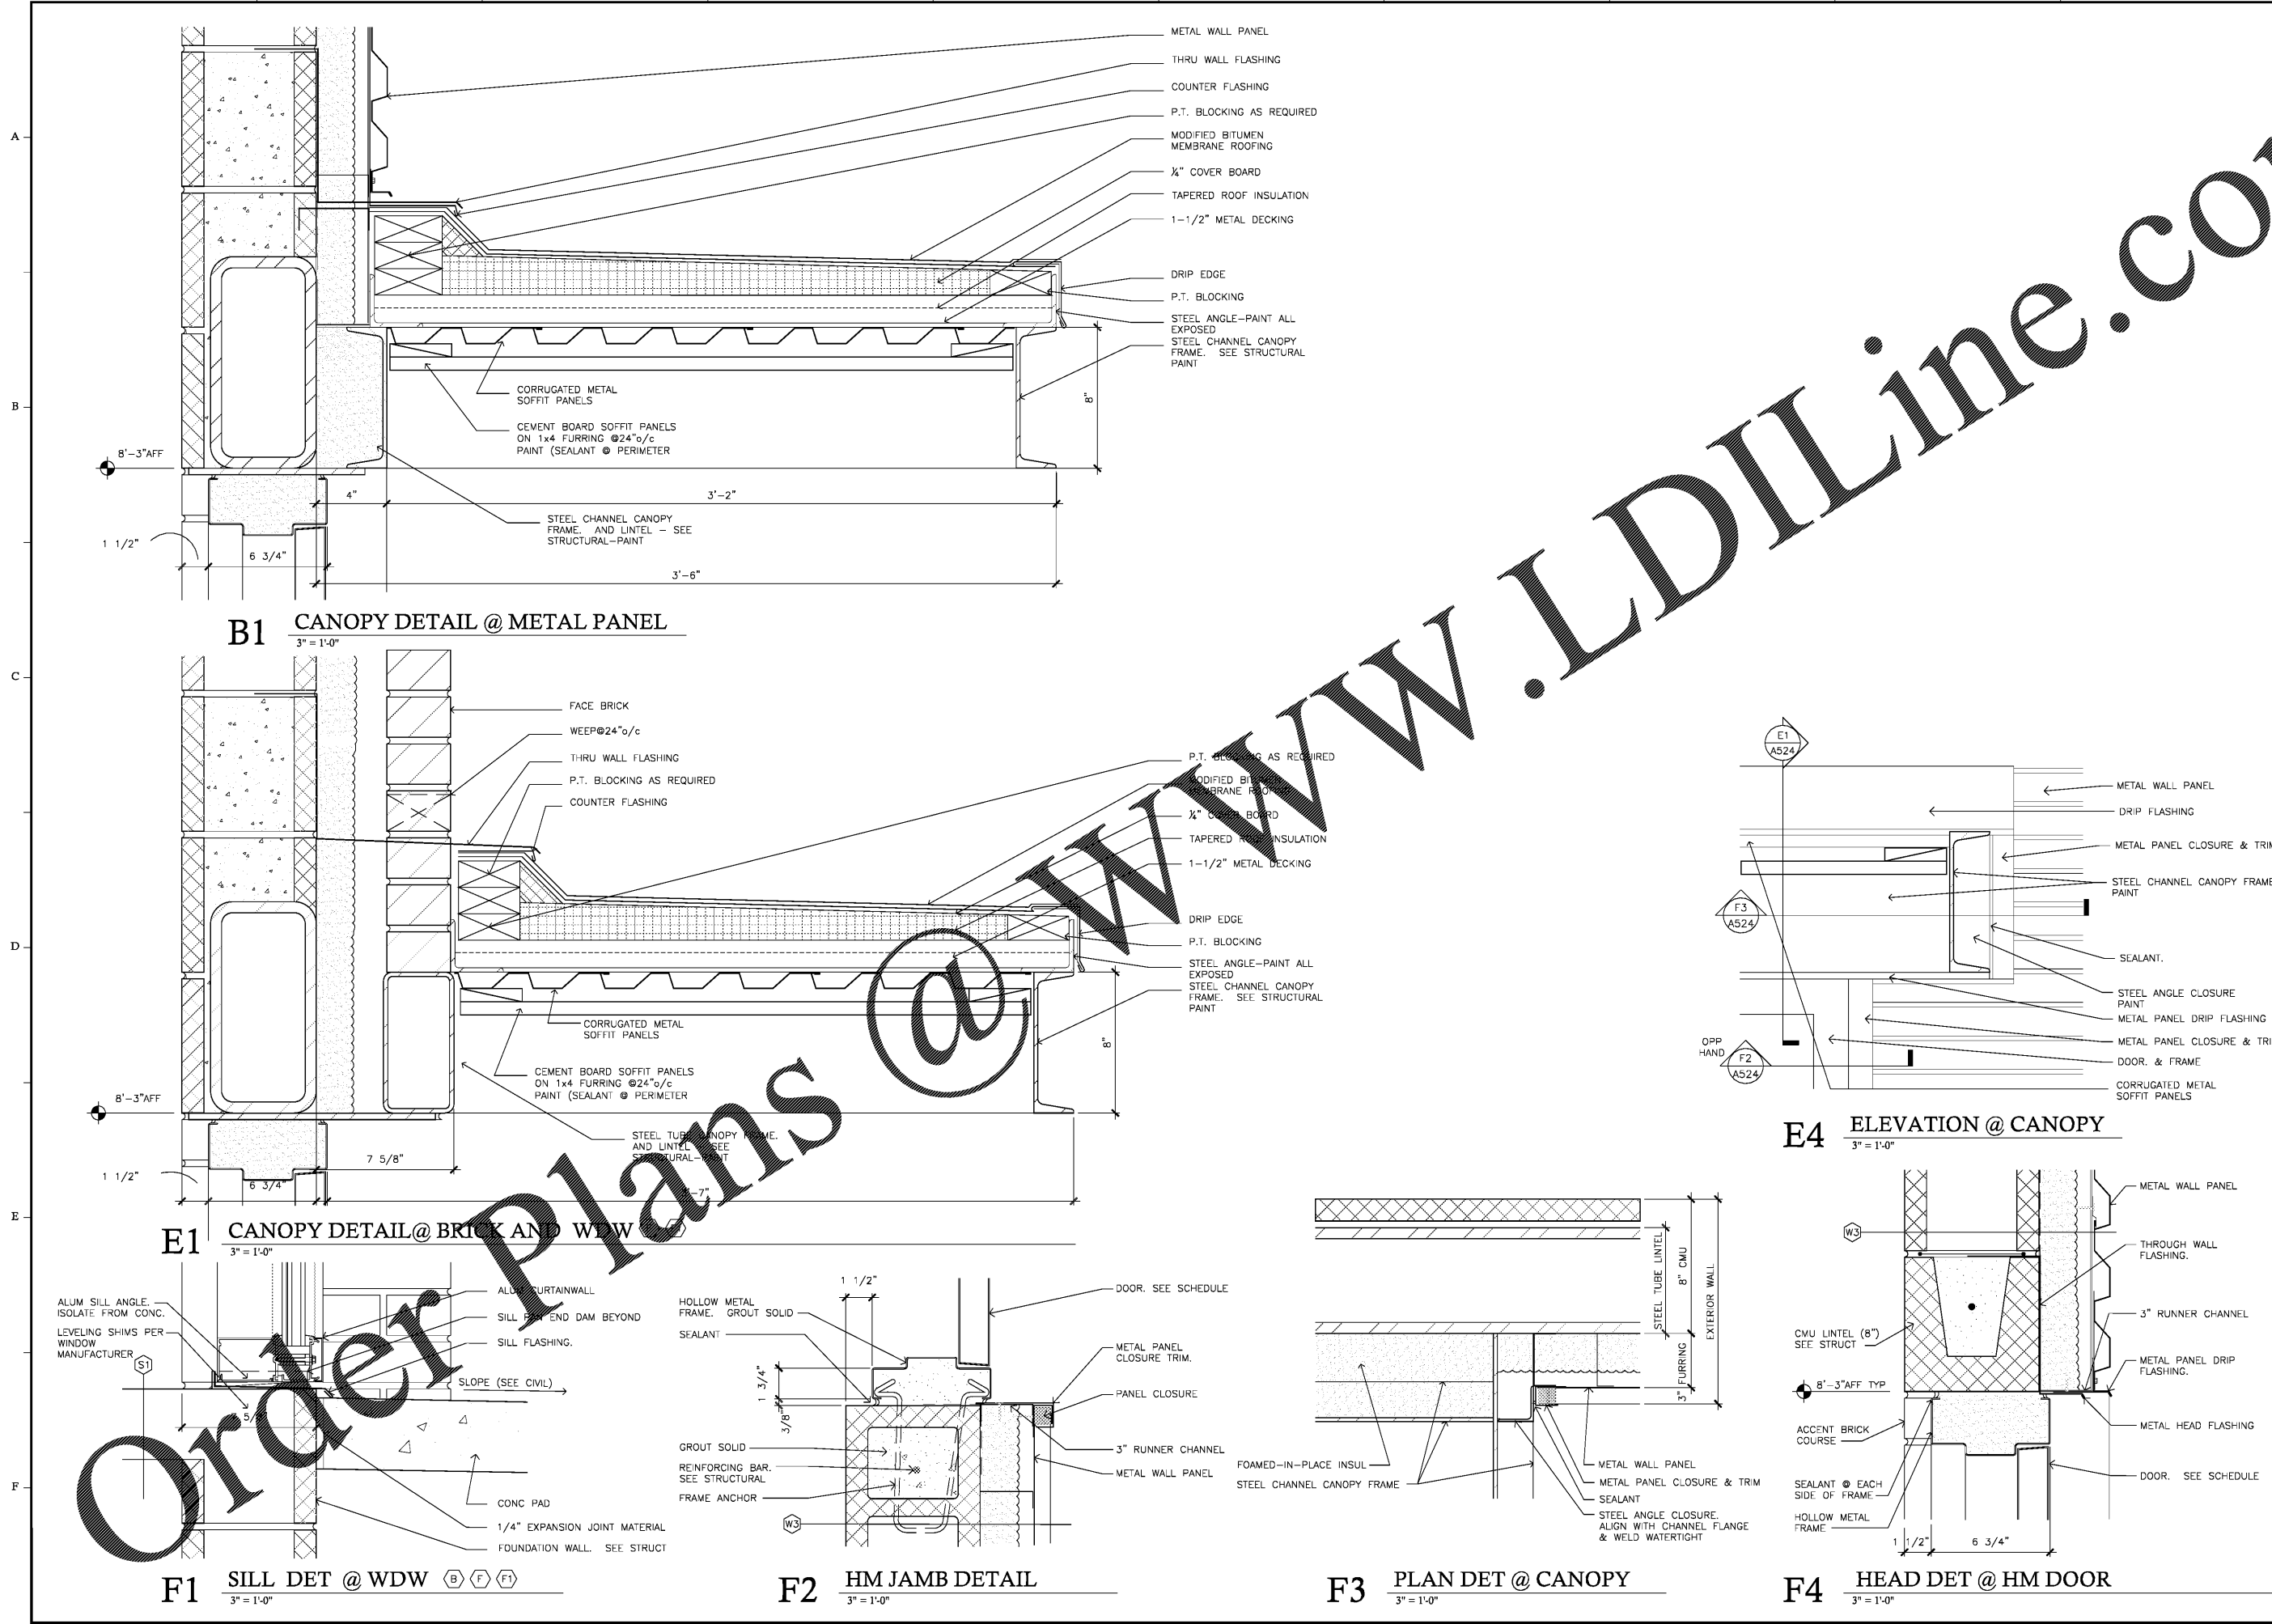

Order Plans

WWW.LDILine.com