

Owner:
Georgetown County
716 Prince Street
Georgetown, SC 29442

SGA ARCHITECTURE
ARCHITECTURE AND PLANNING
LANDSCAPE ARCHITECTURE


Pawleys Island / Charleston / GREENVILLE
6263 Ocean Hwy. / PO Box 1859
Fowling Island, SC 29555
Phone: 843.237.3421 / Fax: 843.237.1992
www.SGAarchitecture.com

Civil Consultant:
ETS
ENGINEERING AND TECHNICAL
SERVICES, INC.
CONSULTING ENGINEERS
88 Charleston Lane
P.O. Box 200
Pawleys Island, SC 29555
Phone: (843) 237-3421 Fax: (843) 237-2023

MEP Consultant:
Charleston Engineering
123 B Wappoo Creek Dr.
Charleston, SC 29412
843-752-4312
Mechanical, Plumbing & Electrical

Structural Consultant:
WEATHERLY STRUCTURAL ENGINEERS
2100 West 10th St. Suite 100, Charleston, SC 29405

Irrigation Consultant:

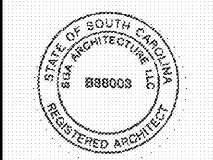

Corporate Seal



Individual Seal


MEMBERS OF
THE AMERICAN INSTITUTE OF ARCHITECTS
COPYRIGHT 2018 ALL RIGHTS RESERVED
PRINTED ON ELECTRONIC DRAWINGS AND
DOCUMENTATION MAY NOT BE REPRODUCED
IN ANY FORM WITHOUT WRITTEN PERMISSION
FROM SGA ARCHITECTURE

Job Number: 17070
Date: 02/16/18
Drawn by: PW, MR
Checked by: MR


Notes:
BIDDING DOCUMENTS
Not for Construction

Revisions:


C4 ALTERNATE #1
VIEW OF ACOUSTIC PANEL @ GYM, AEROBICS
N.T.S.

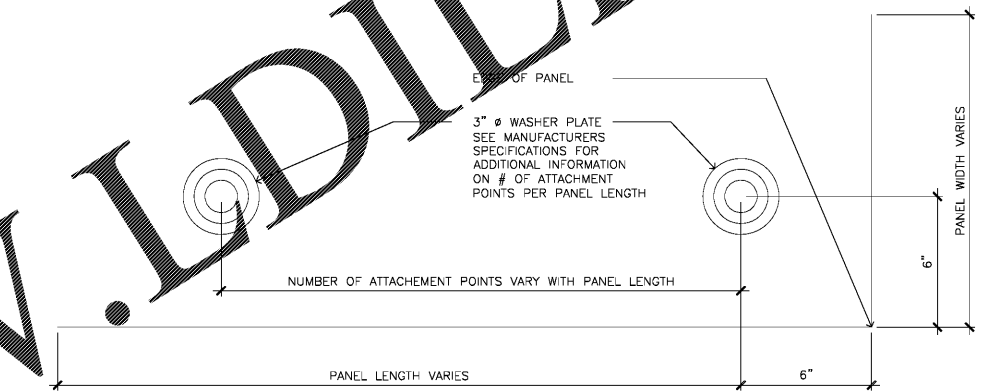

C4 ACOUSTIC PANEL EDGE DETAIL @ GYM, AEROBICS
3" = 1'-0"

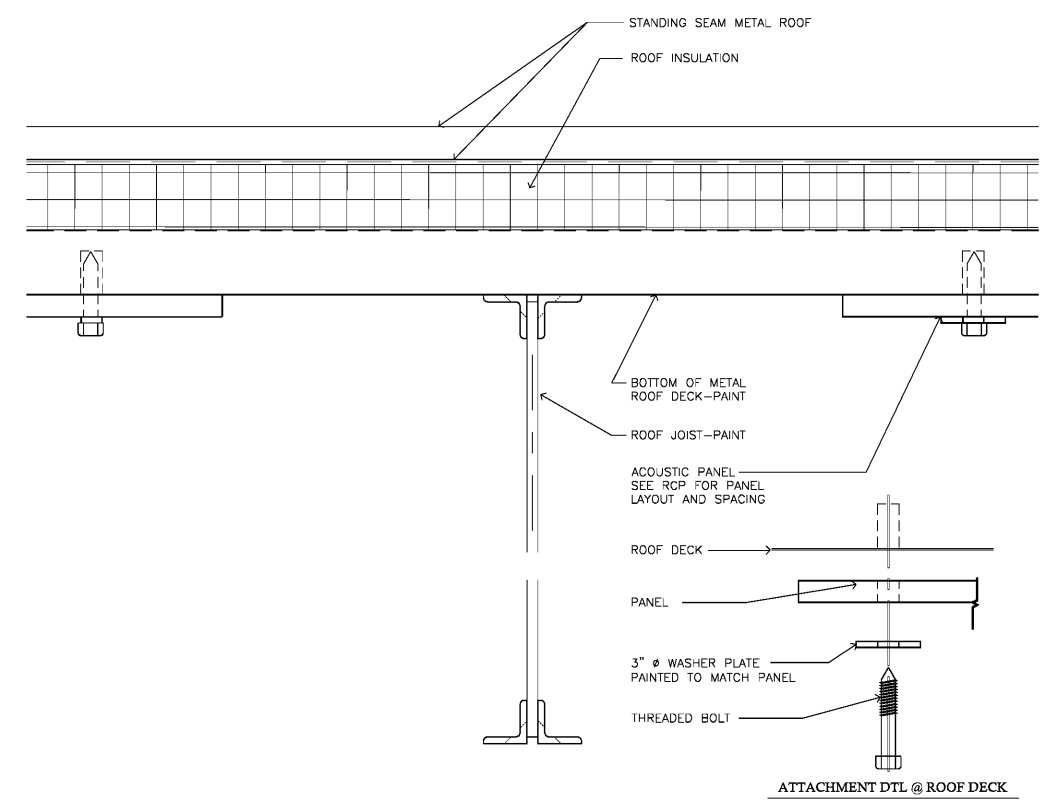


F4 CEILING DET @ GYM AND AEROBICS
3" = 1'-0"

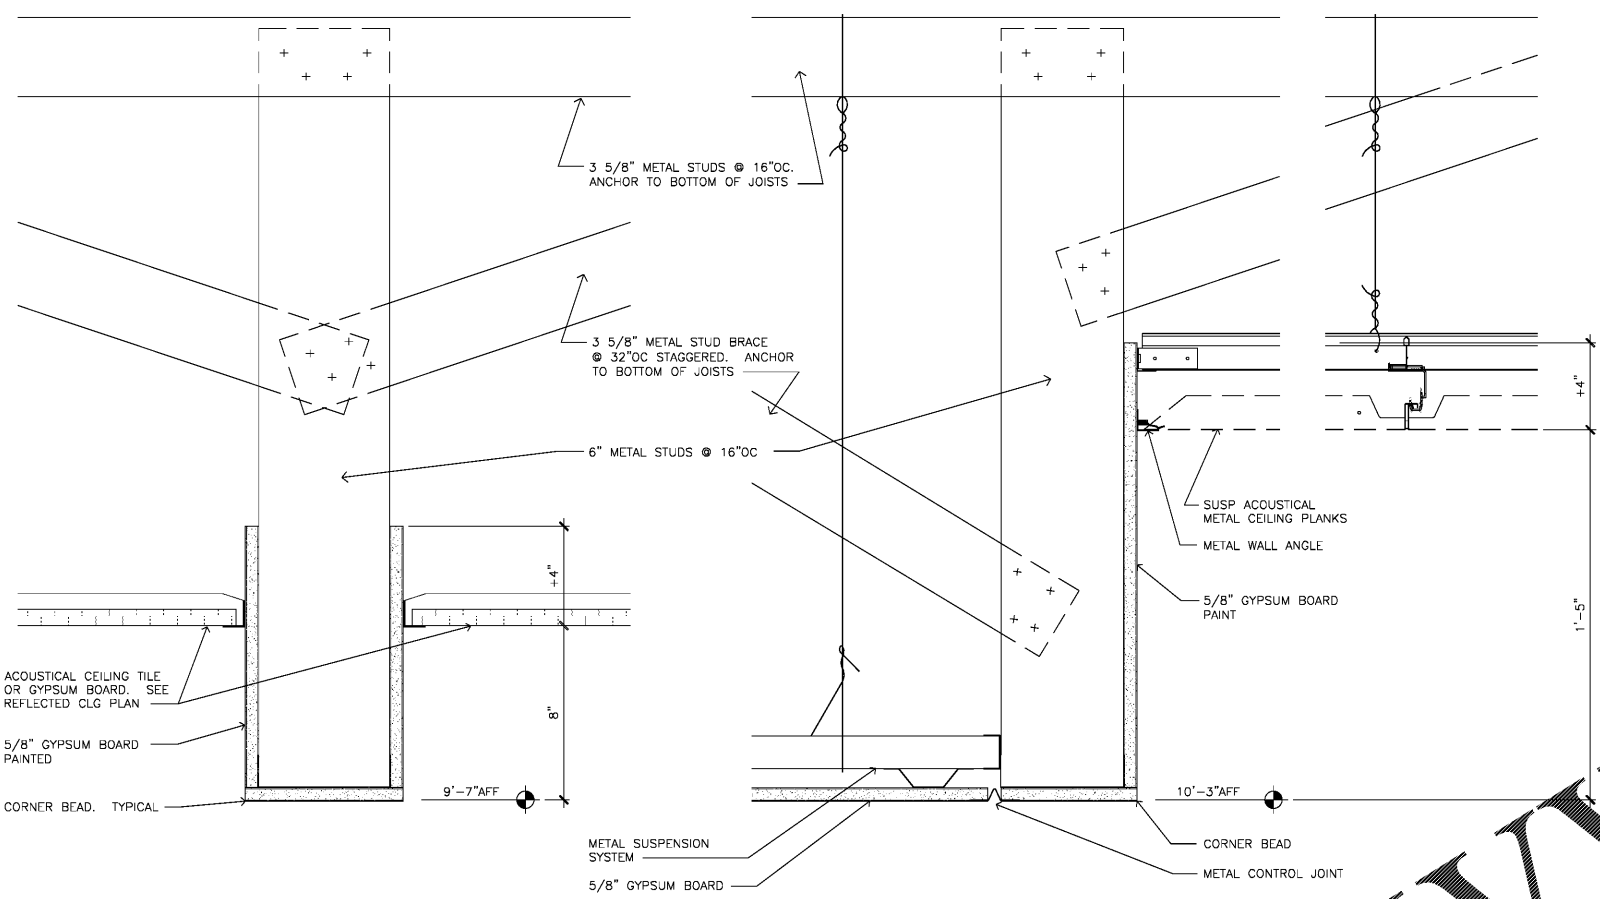

D1 CEILING HEADER DETAIL
3" = 1'-0"

D2 LOBBY CEILING DETAIL
3" = 1'-0"

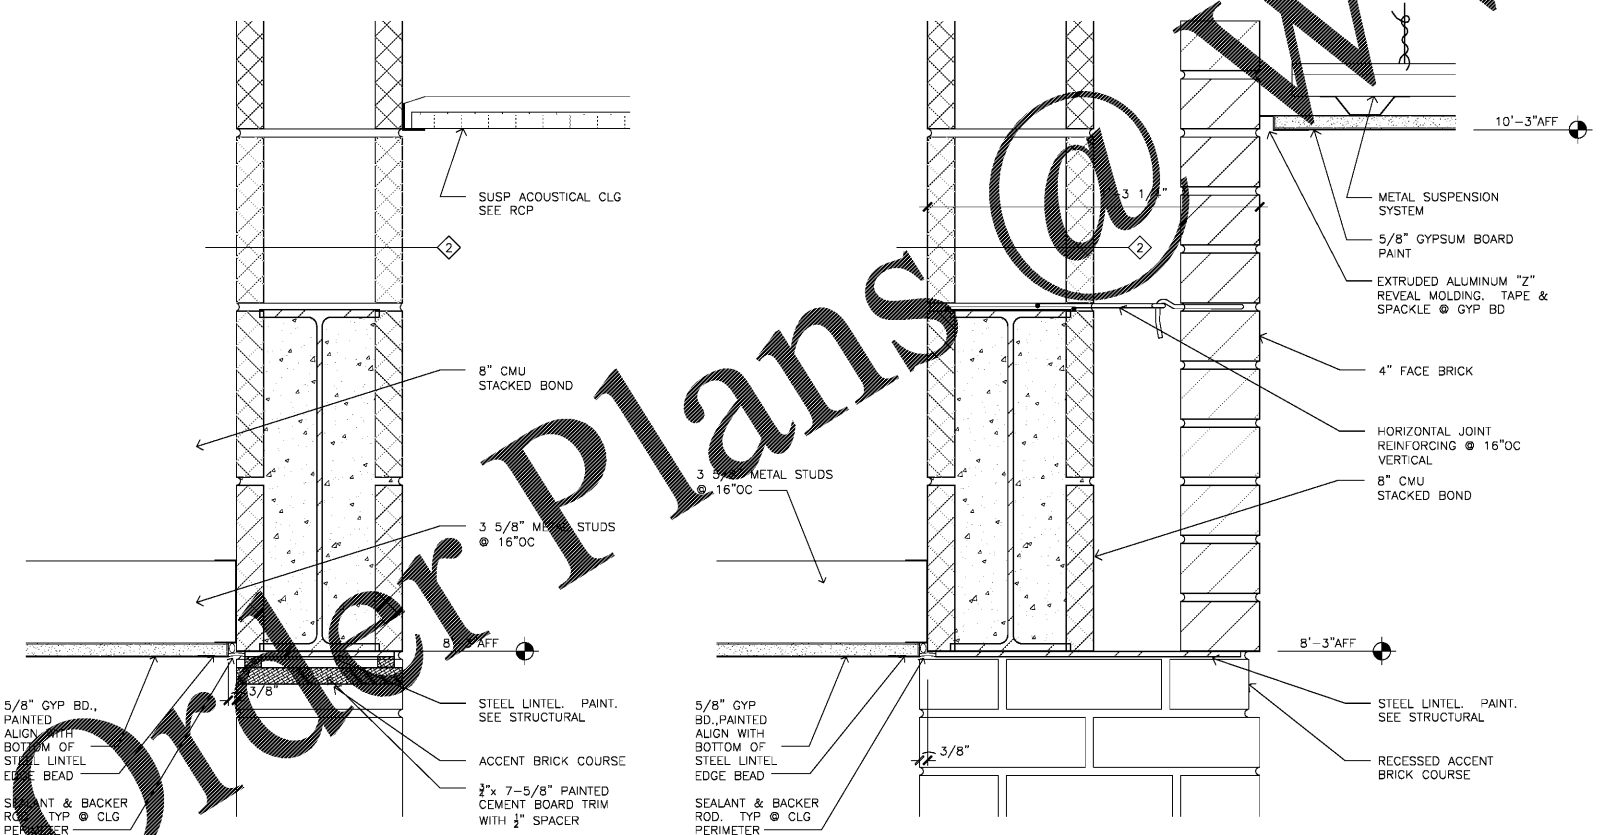

F1 CEILING/SOFFIT DETAIL
3" = 1'-0"

F2 LOBBY CEILING/SOFFIT DETAIL
3" = 1'-0"

Order Plans @

WWW.LDILine.com