

Owner:  
Georgetown County  
716 Prince Street  
Georgetown, SC 29442

SGA ARCHITECTURE  
ARCHITECTURE AND PLANNING  
LANDSCAPE ARCHITECTURE

Pawleys Island / Charleston / GREENVILLE  
6263 Ocean Hwy. / PO Box 1859  
Fowling Island, SC 29555  
Phone: 843.237.3421 / Fax: 843.237.1992  
www.SGAarchitecture.com

Civil Consultant:  
**ETS**  
ENGINEERING AND TECHNICAL  
SERVICES, INC.  
CONSULTING ENGINEERS  
88 Carolina Lane  
P.O. Box 200  
Pawleys Island, SC 29555  
Phone: (843) 237-3421 Fax: (843) 237-2823

MEP Consultant:  
**Charleston Engineering**  
1219 Wappoo Creek Dr.  
Charleston, SC 29412  
843-752-4242  
Mechanical, Plumbing & Electrical

Structural Consultant:  
**WEATHERLY STRUCTURAL ENGINEERS**  
2010 Hwy 17 S & 1st Ave South, SC 29505

Irrigation Consultant:



Corporate Seal



Individual Seal

MEMBERS OF  
THE AMERICAN INSTITUTE OF ARCHITECTS  
COPYRIGHT 2018 ALL RIGHTS RESERVED  
PRINTED ON ELECTRONIC DRAWINGS AND  
DOCUMENTATION MAY NOT BE REPRODUCED  
IN ANY FORM WITHOUT WRITTEN PERMISSION  
FROM SGA ARCHITECTURE

Job Number: 17070  
Date: 02/16/18  
Drawn by: PW, MR  
Checked by: MR

Notes:


**BIDDING DOCUMENTS**  
Not for Construction

Revisions:

Door & Window  
Details

A603  
33 of 43

Bidding Documents

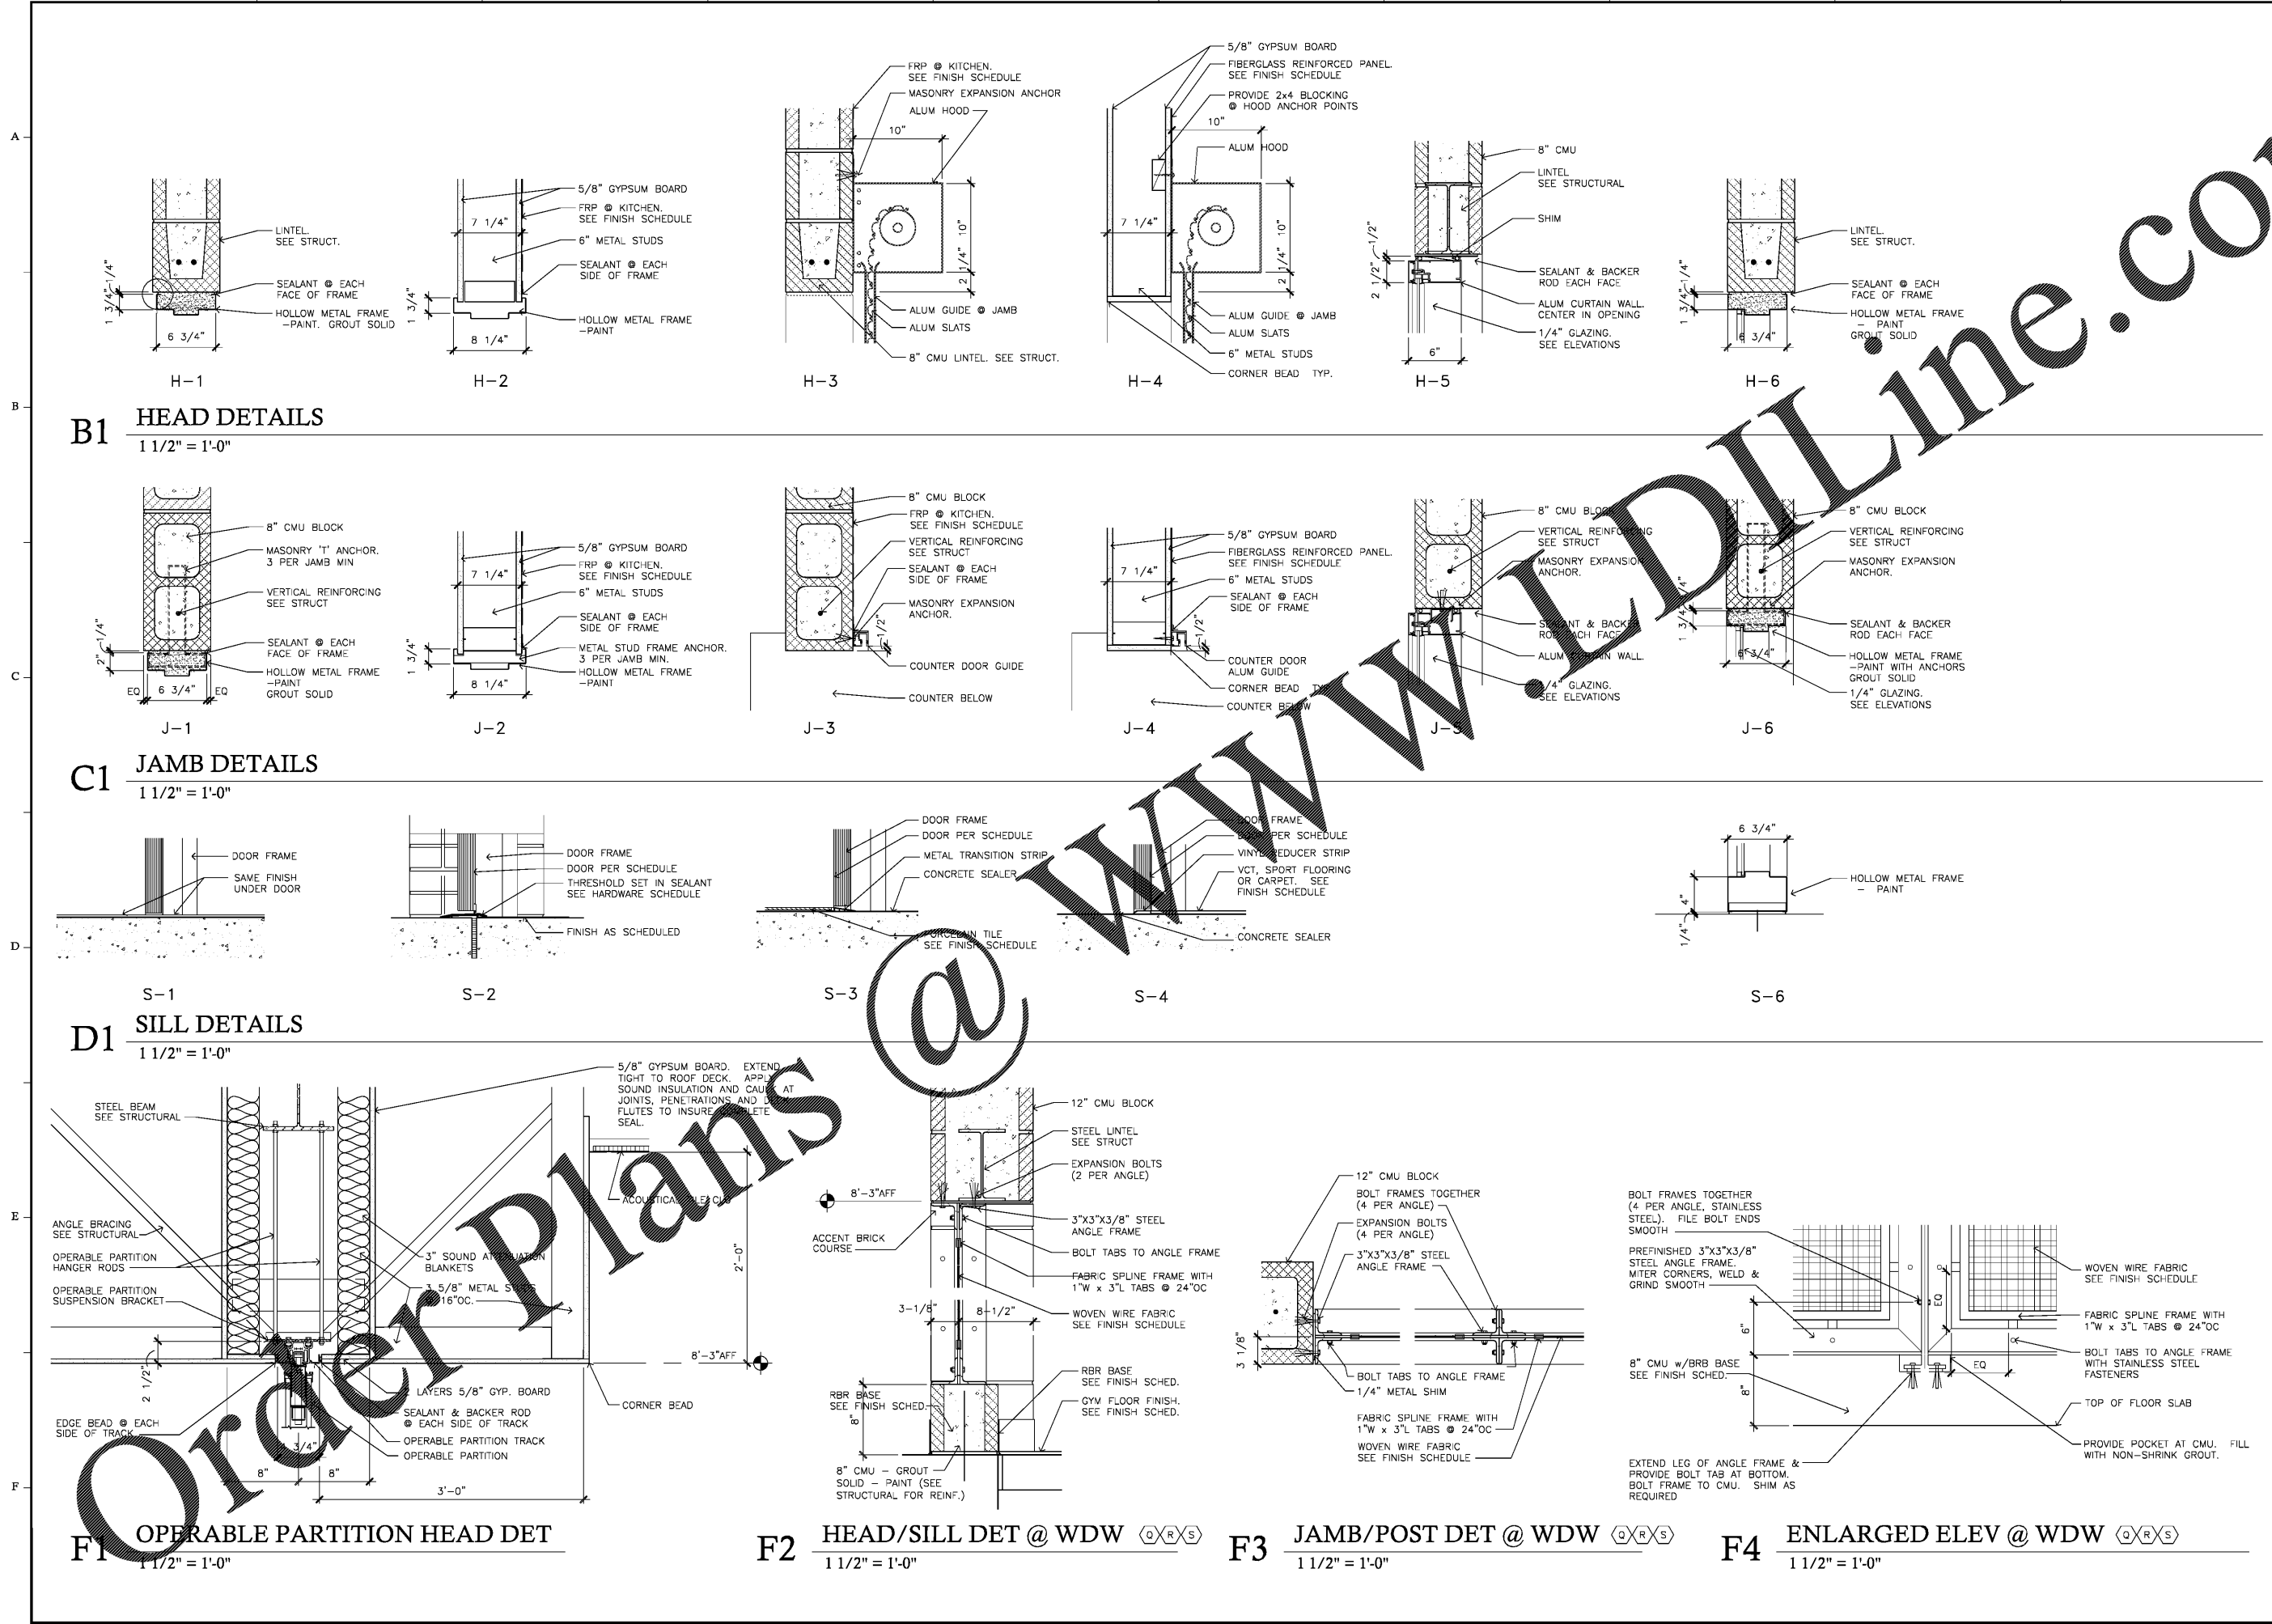

Order Plans @