

Owner:
Georgetown County
716 Prince Street
Georgetown, SC 29442


SGA ARCHITECTURE
ARCHITECTURE AND PLANNING
LANDSCAPE ARCHITECTURE
Pawleys Island / Charleston / GREENVILLE
8263 Ocean Hwy. / PO Box 1859
Fleming Island, SC 29555
Phone: 843.237.3421 / Fax: 843.237.1992
www.SGAarchitecture.com

Civil Consultant:
ETS
ENGINEERING AND TECHNICAL
SERVICES, INC.
CONSTRUCTION PROFESSIONALS
88 Cartersville Lane
P.O. Box 200
Fountain Inn, SC 29615
Phone: (803) 281-0522 Fax: (803) 287-2289

MEP Consultant:
Charleston Engineering
122 S. Wappoo Creek Dr.
Charleston, SC 29412
843-752-4242
Mechanical, Plumbing & Control

Structural Consultant:
WEATHERLY STRUCTURAL ENGINEERS
2010 West 10th St. Suite 100
Charleston, SC 29405
803-799-1100

Irrigation Consultant:

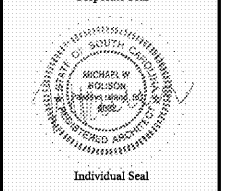


MEMBERS OF
THE AMERICAN INSTITUTE OF ARCHITECTS
COPYRIGHT 2018 ALL RIGHTS RESERVED
PRINTED OR ELECTRONIC DRAWINGS AND
DOCUMENTATION MAY NOT BE REPRODUCED
IN ANY FORM WITHOUT WRITTEN PERMISSION
FROM SGA ARCHITECTURE.

Job Number: 17070
Date: 02/16/18
Drawn by: PW,MR
Checked by: MR

Notes:
BIDDING DOCUMENTS
Not for Construction

Revisions:

Floor Finish
Plan
A721
43 of 43
Bidding Documents

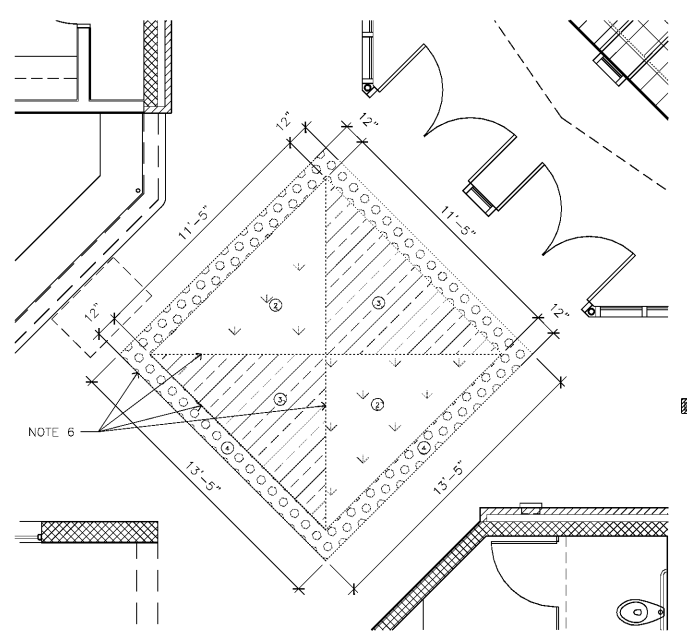


A1 ENLARGED PLAN @ LOBBY
1/8"=1'-0"

- NOTES:
1. CONTRACTOR RESPONSIBLE FOR ALL GAME LINE APPLICATION.
 2. PATTERN OF SF-2 SPORT FLOORING TO RUN LENGTH-WISE ACROSS GYM (NORTH TO SOUTH HORIZONTAL TO CORRIDOR 122). PATTERN OF SF-2 IS NOT SHOWN IN GYM TO MAKE GAME LINES CLEARER.
 3. DIMENSIONS PROVIDED ARE FROM FINISHED SURFACES UNLESS NOTED OTHERWISE.
 4. SEE SHEETS A605 & A606 FOR ROOM FINISH SCHEDULE & LEGEND.
 5. FLOOR FINISHES ARE TO CONTINUE BENEATH APPLIANCES, CABINETS, COUNTERTOPS, AND SHELVING TO FINISHED WALL SURFACE.
 6. SCORE CONCRETE TO CREATE LINE AT PATTERN OR COLOR CHANGE IN POLISHED CONCRETE.
 7. DO NOT EXTEND RESILIENT ATHLETIC FLOORING UNDER FIXED BLEACHERS IN GYM [101]. TERMINATE FLOORING WITH MANUFACTURER'S STANDARD MATERIALS AND DETAILS. REFER TO SPECIFICATION SECTION 09566 PARAGRAPH 3.3.d AND OTHER APPLICABLE SECTIONS OF THE CONTRACT DOCUMENTS. EXPOSED CONCRETE SHALL BE SEALED.

FLOOR FINISH LEGEND

- 1 CONC-1 SEALED CONCRETE
- 2 CONC-2 STAINED CONCRETE
- 3 CONC-3 STAINED CONCRETE
- 4 CONC-4 STAINED CONCRETE
- 5 CPT-1 CARPET TILE
- 6 CPT-2 WALK-OFF CARPET
- 7 PCL-1 PORCELAIN TILE
- 8 PCL-2 PORCELAIN TILE
- 9 PCL-3 PORCELAIN TILE
- 10 SF-1 SPORT FLOORING
- 11 SF-2 SPORT FLOORING

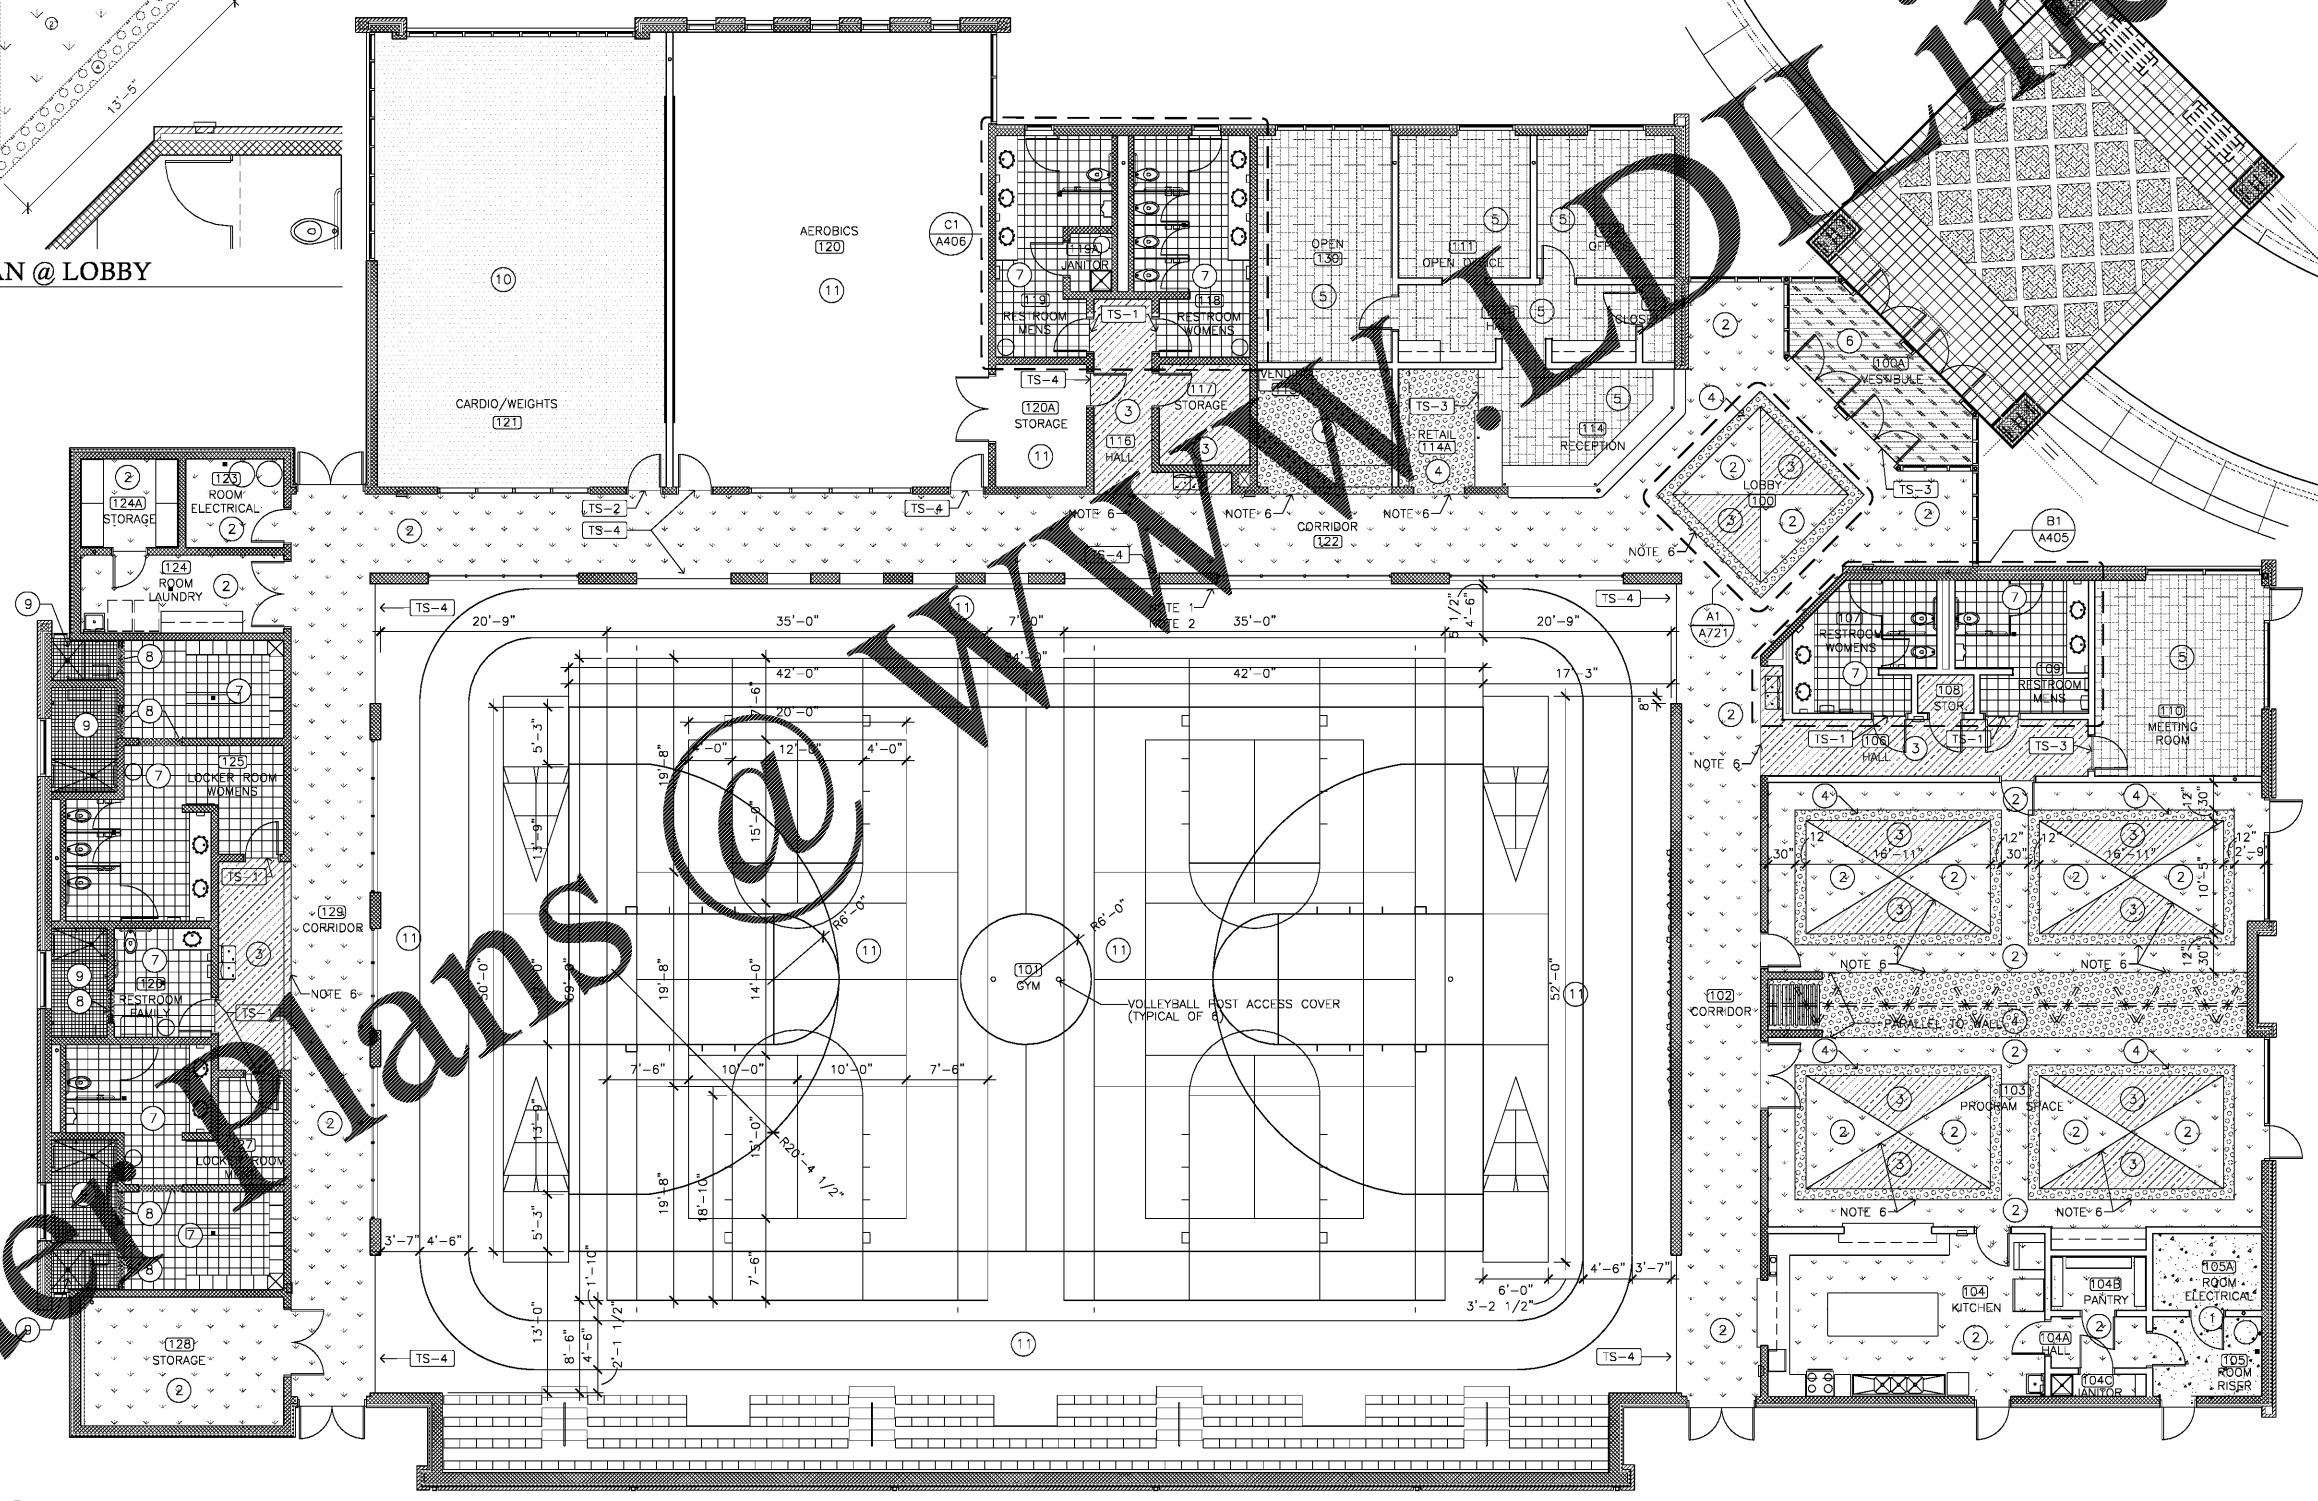

F1 FLOOR FINISH PLAN
1/8"=1'-0"

Order Plans @ WWW.ArchLine.com