

Owner:
Georgetown County
716 Prince Street
Georgetown, SC 29442


SGA ARCHITECTURE
ARCHITECTURE
Pawleys Island / Charleston / GREENVILLE
8243 Ocean Hwy, / PO Box 1859
Pawleys Island, SC 29585
Phone: 843.237.2421 / Fax: 843.237.1992
www.sgaarchitecture.com

Civil Consultant:
ETS
ENGINEERING AND TECHNICAL
SERVICES, INC.
CONSULTING ENGINEERS
58 Chestnut Lane
P.O. Box 2742
Charleston, SC 29402
Phone: (843) 237-3002 Fax: (843) 237-2269

MEP Consultant:
Charleston Engineering
125 B. Wiggon Creek Dr.
Charleston, SC 29412
843-762-4242
Mechanical, Plumbing & Electrical

Structural Consultant:
WEATHERLY STRUCTURAL ENGINEERS
1000 North Main St. / Suite 200 / Charleston, SC 29401

Irrigation Consultant:

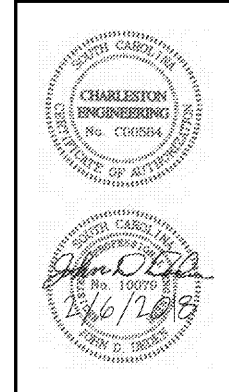


MEMBERS OF
THE AMERICAN INSTITUTE OF ARCHITECTS
COPYRIGHT 2018. ALL RIGHTS RESERVED.
PRINTED OR ELECTRONIC DRAWINGS AND
DOCUMENTATION MAY NOT BE REPRODUCED
IN ANY FORM WITHOUT WRITTEN PERMISSION
FROM SGA ARCHITECTURE

Job Number: 1788
Date: 2/6/18
Drawn by: SMITH
Checked by: DEEDEN

Notes:
BIDDING DOCUMENTS
Not for Construction

Revisions:

ROOF PLUMBING
PLAN
P121

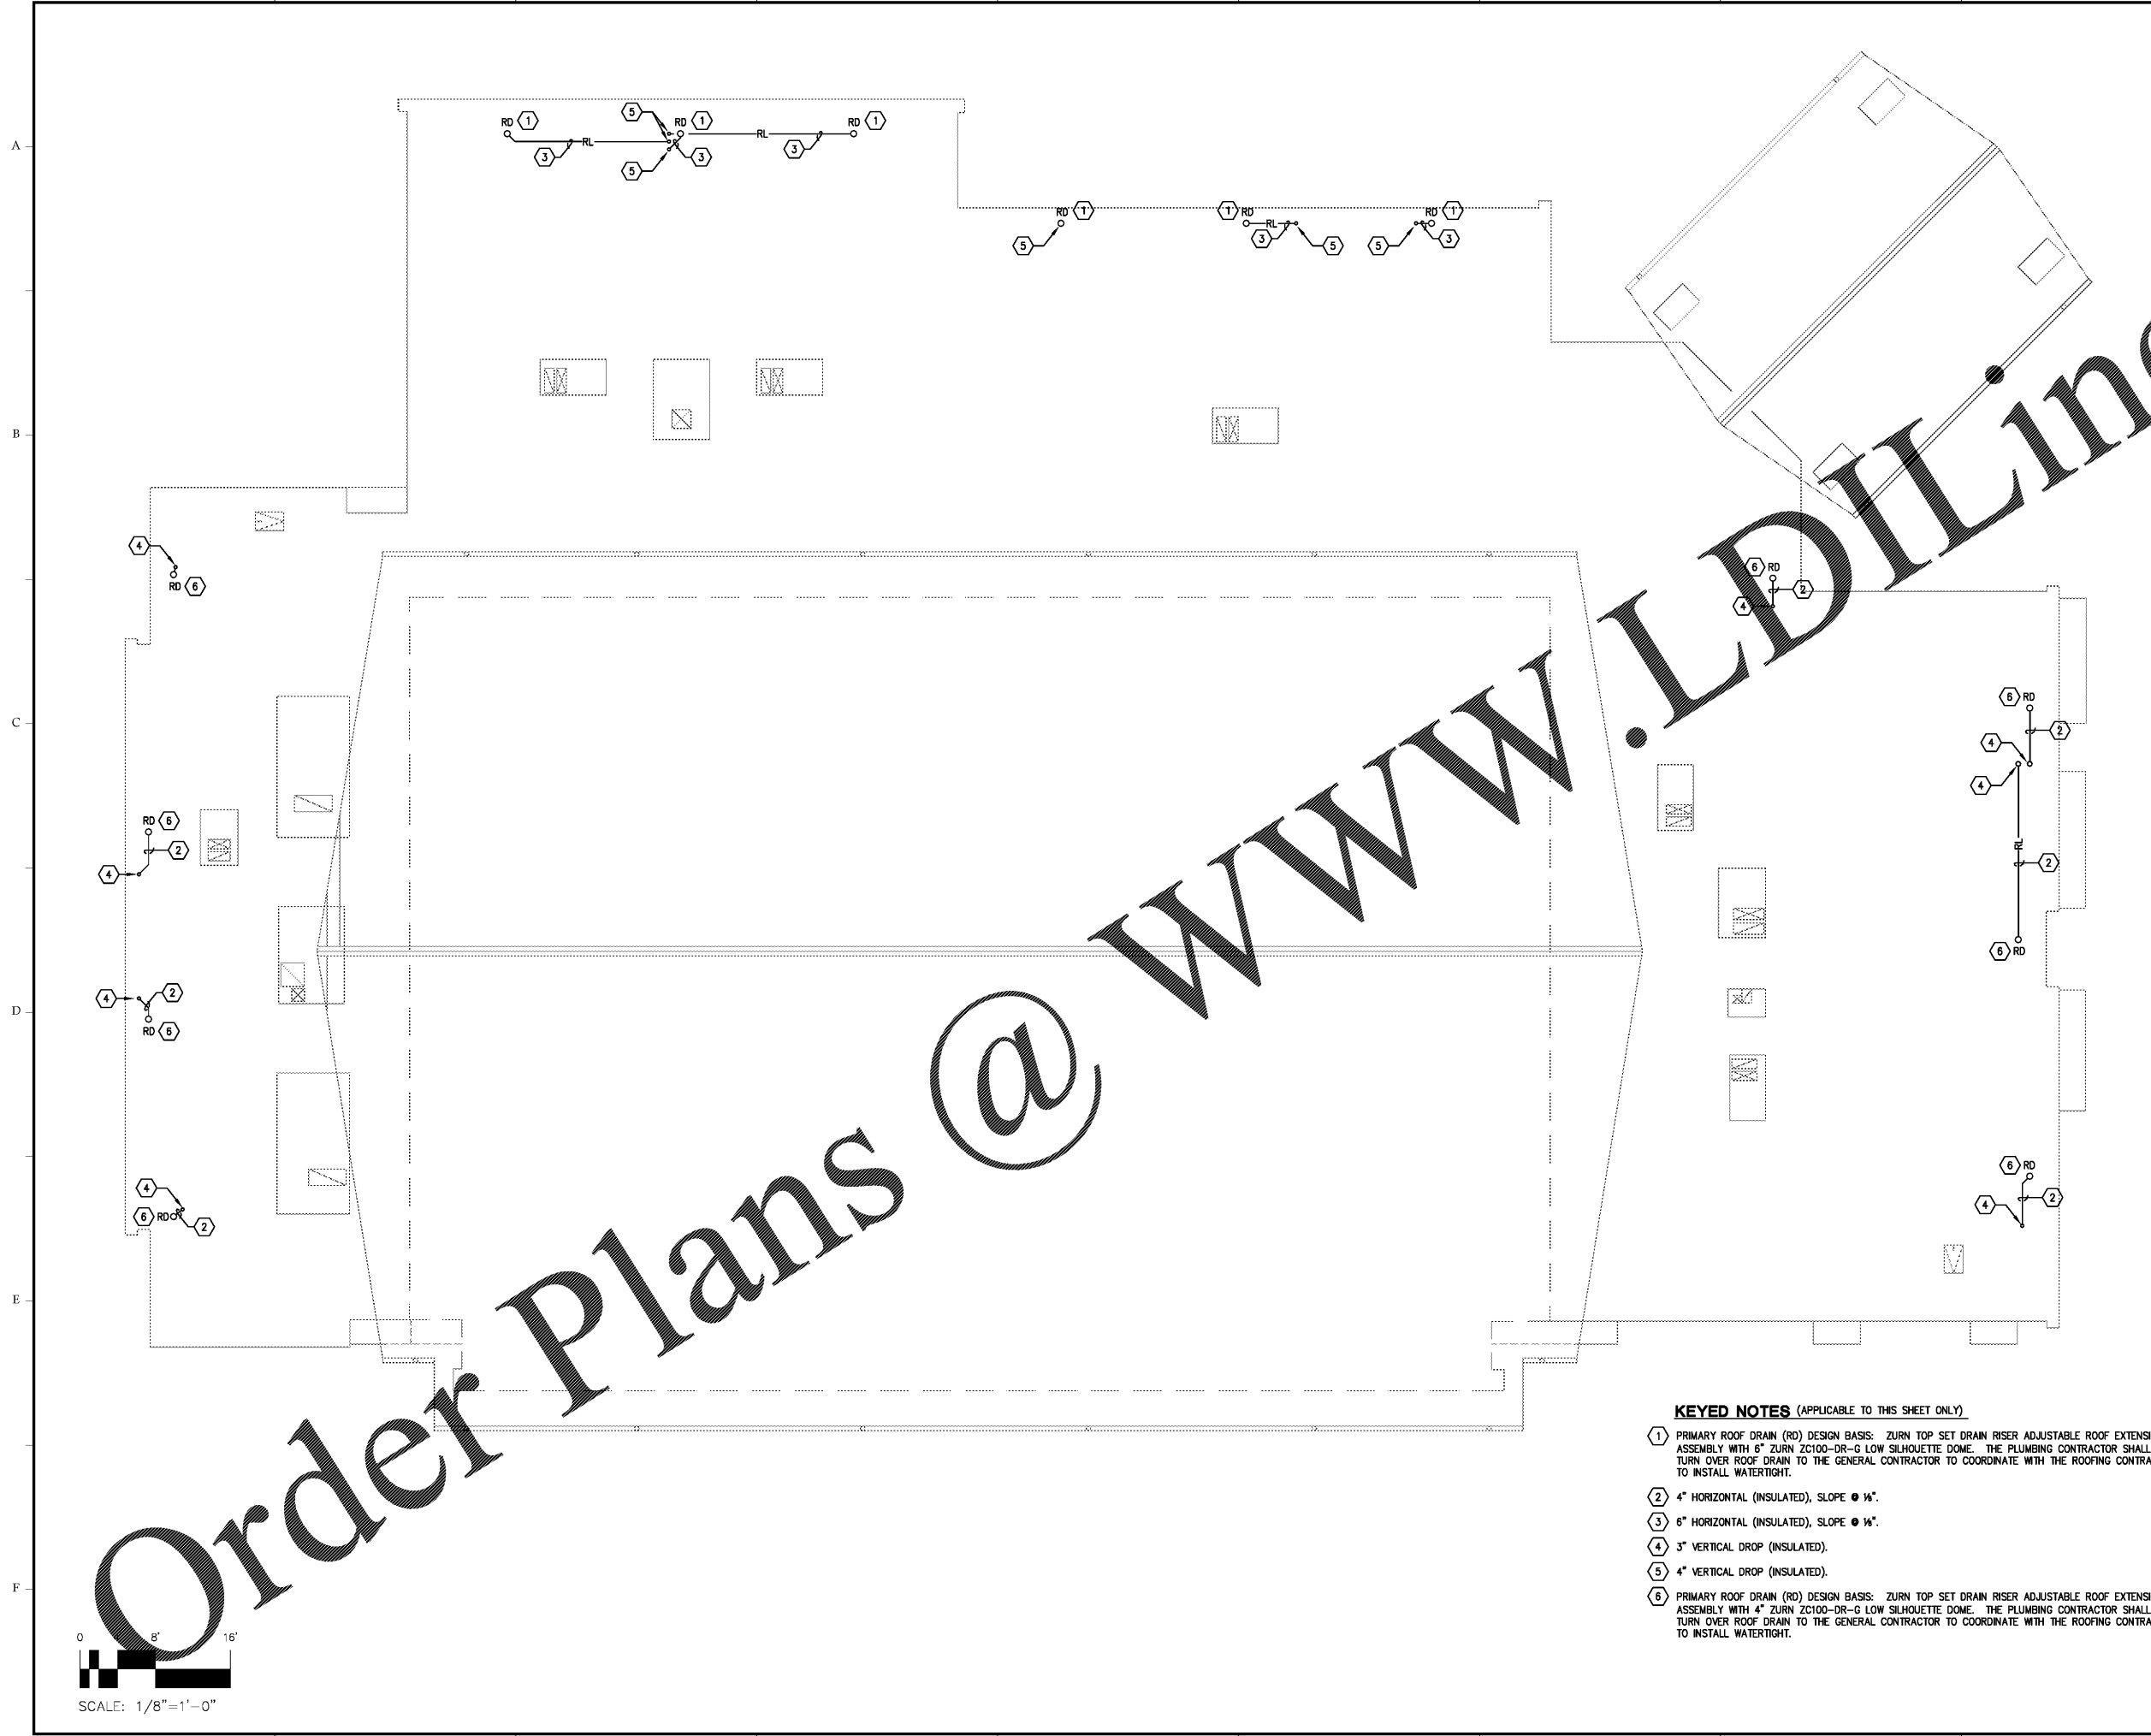

- KEYED NOTES (APPLICABLE TO THIS SHEET ONLY)**
- ① PRIMARY ROOF DRAIN (RD) DESIGN BASIS: ZURN TOP SET DRAIN RISER ADJUSTABLE ROOF EXTENSION ASSEMBLY WITH 6" ZURN ZC100-DR-G LOW SILHOUETTE DOME. THE PLUMBING CONTRACTOR SHALL TURN OVER ROOF DRAIN TO THE GENERAL CONTRACTOR TO COORDINATE WITH THE ROOFING CONTRACTOR TO INSTALL WATERTIGHT.
 - ② 4" HORIZONTAL (INSULATED), SLOPE $\bullet \frac{1}{4}$ ".
 - ③ 6" HORIZONTAL (INSULATED), SLOPE $\bullet \frac{1}{4}$ ".
 - ④ 3" VERTICAL DROP (INSULATED).
 - ⑤ 4" VERTICAL DROP (INSULATED).
 - ⑥ PRIMARY ROOF DRAIN (RD) DESIGN BASIS: ZURN TOP SET DRAIN RISER ADJUSTABLE ROOF EXTENSION ASSEMBLY WITH 4" ZURN ZC100-DR-G LOW SILHOUETTE DOME. THE PLUMBING CONTRACTOR SHALL TURN OVER ROOF DRAIN TO THE GENERAL CONTRACTOR TO COORDINATE WITH THE ROOFING CONTRACTOR TO INSTALL WATERTIGHT.

