

Owner:  
Georgetown County  
716 Prince Street  
Georgetown, SC 29442


SGA ARCHITECTURE  
Pawleys Island / Charleston / GREENVILLE  
8243 Ocean Hwy., / PO Box 1859  
Pawleys Island, SC 29385  
Phone: 843.237.2421 / Fax: 843.237.1992  
www.sgaarchitecture.com

Civil Consultant:  
**ETS**  
ENGINEERING AND TECHNICAL  
SERVICES, INC.  
CONSULTING ENGINEERS  
58 Colletonville Lane  
P.O. Box 2392, Aiken  
Phone: (843) 237-3002 Fax: (843) 237-2269

MEP Consultant:  
**Charleston Engineering**  
123 B. Wappes Court Dr.  
Charleston, SC 29412  
843-762-4242  
Mechanical, Plumbing & Electrical

Structural Consultant:  
**WEATHERLY STRUCTURAL ENGINEERS**  
100 West Main St. & 1st St. S.W., Marietta, GA

Irrigation Consultant:

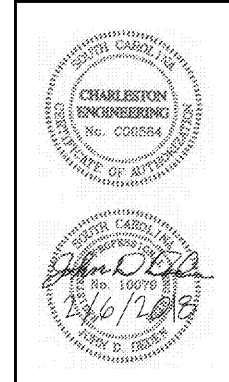


MEMBERS OF  
THE AMERICAN INSTITUTE OF ARCHITECTS  
COPYRIGHT 2018. ALL RIGHTS RESERVED.  
PRINTED OR ELECTRONIC DRAWINGS AND  
DOCUMENTATION MAY NOT BE REPRODUCED  
IN ANY FORM WITHOUT WRITTEN PERMISSION  
FROM SGA ARCHITECTURE

Job Number: 1788  
Date: 2/6/18  
Drawn by: HOLSBERG  
Checked by: DEEDEN

Notes:  
**BIDDING DOCUMENTS**  
Not for Construction

Revisions:

1ST FLOOR POWER  
PLAN  
**E121**

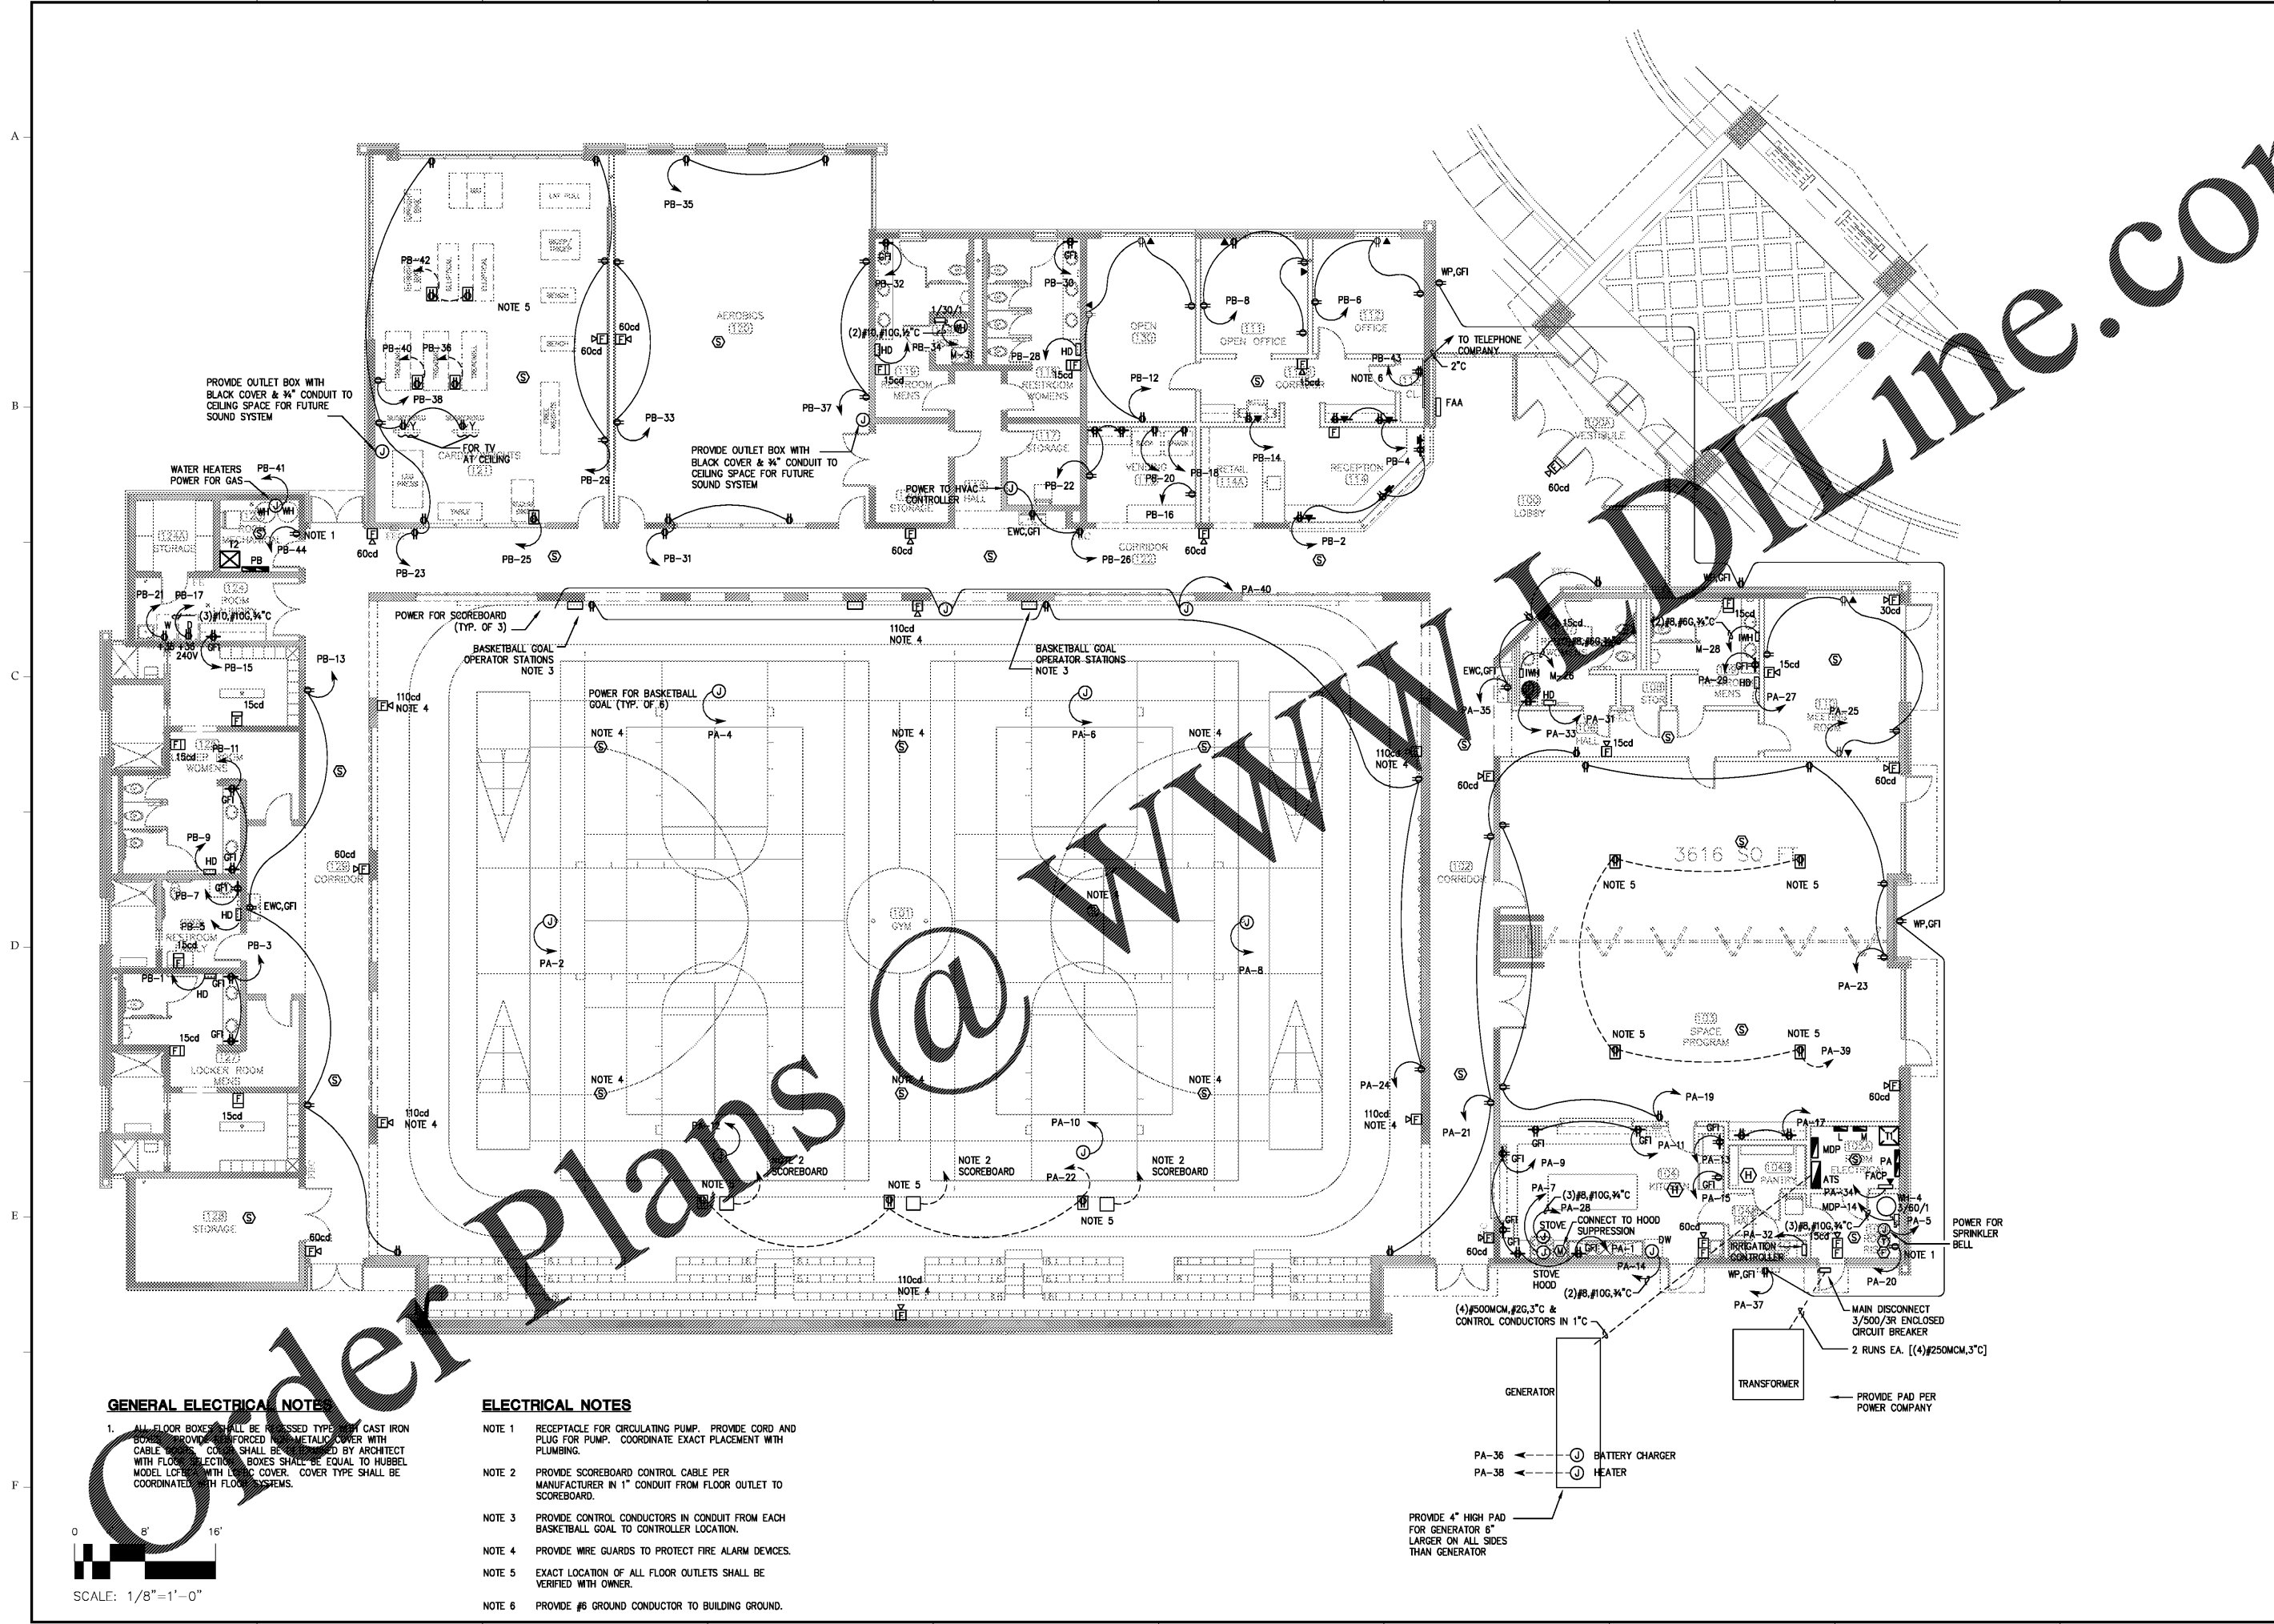

**GENERAL ELECTRICAL NOTES**

1. ALL FLOOR BOXES SHALL BE PRESSURIZED TYPE WITH CAST IRON BOXES. PROVIDE REINFORCED METALLIC COVER WITH CABLE GROUNDING. COVERS SHALL BE PROVIDED BY ARCHITECT WITH FLOOR ELECTION. BOXES SHALL BE EQUAL TO HUBBEL MODEL LCP-1 WITH LENTIC COVER. COVER TYPE SHALL BE COORDINATED WITH FLOOR SYSTEMS.

**ELECTRICAL NOTES**

- NOTE 1 RECEPTACLE FOR CIRCULATING PUMP. PROVIDE CORD AND PLUG FOR PUMP. COORDINATE EXACT PLACEMENT WITH PLUMBING.
- NOTE 2 PROVIDE SCOREBOARD CONTROL CABLE PER MANUFACTURER IN 1" CONDUIT FROM FLOOR OUTLET TO SCOREBOARD.
- NOTE 3 PROVIDE CONTROL CONDUCTORS IN CONDUIT FROM EACH BASKETBALL GOAL TO CONTROLLER LOCATION.
- NOTE 4 PROVIDE WIRE GUARDS TO PROTECT FIRE ALARM DEVICES.
- NOTE 5 EXACT LOCATION OF ALL FLOOR OUTLETS SHALL BE VERIFIED WITH OWNER.
- NOTE 6 PROVIDE #6 GROUND CONDUCTOR TO BUILDING GROUND.

