


Digitally signed
by David G
Boyce
Date:
2018.04.11
14:17:54 -0400

FIXTURE / EQUIPMENT SCHEDULE		PROVIDED BY CONTRACTOR	PROVIDED BY OTHER TRADES	PROVIDED BY G.C.	PROVIDED BY TENANT	EQUIPMENT REMARKS
1	2	WALK-IN CHILLER/COOLER				8'-8" H.
1.1.1	1	EVAPORATOR COIL - CHILLER				(VERIFY W/ TENANT SPECS)
1.1.2	1	EVAPORATOR COIL - REFRIGERATOR				(VERIFY W/ TENANT SPECS)
1.2.1	1	REMOTE CONDENSING UNIT (CHILLER)				VENDOR PROVIDES COOLANT LINES
1.2.2	1	REMOTE CONDENSING UNIT (REFRIGERATOR)				VENDOR PROVIDES COOLANT LINES
1.2.3	1	SELF-CONTAINED CONDENSING UNIT (COOLER)				VENDOR PROVIDES COOLANT LINES
1.3	1	REACH-IN COOLER, 2 DOOR				KCBM48R
1.4	1	REACH-IN COOLER, 3 DOOR				KCBM72R
2	1	ROTATING RACK OVEN				
2.1	4	OVEN RACK				
3	1	MIXER, FLOOR				PRECISION HD88
4	1	REFRIG. DISPLAY CASE				HW68R
6	1	EMPLOYEE TABLE				
7	1	24" X 24" MOP SINK, FIAT MODESTO				W/ HOSE & HOSE HANGER
7.1	1	FAUCET, SERVICE SINK				
8	1	TOWEL / APRON LAUNDRY CONTAINERS				
9	2	24 X 36 LOCKABLE P.LAM CABINET				"WHITE"
9.1	1	P.LAM SHELVES, (3) 18" X 48"				ABOVE MANAGER DESK
9.2	1	P.LAM SHELVES, (3) 18" X 48"				ABOVE EMPLOYEE DESK
10	1	WORK TABLE, 24" X 36" X 35.5"				W / CASTERS
11	2	WORK TABLE, 36" X 48" X 35.5"				W / CASTERS
12	1	WORK TABLE, 36" X 60" X 35.5"				W / CASTERS
13	1	WORK TABLE, 36" X 72" X 35.5"				W / CASTERS
14	1	WORK TABLE, 36" X 72" X 35.5"				W / BACKSPASH + CASTERS
15	1	WORK TABLE, 36" X 84" X 35.5"				W / CASTERS
16	1	WORK TABLE, 36" X 84" X 35.5"				W / BACKSPASH + CASTERS
17	1	WORK TABLE, 36" X 96" X 35.5"				W / CASTERS
18	4	WORK TABLE, 36" X 96" X 35.5"				W / BACKSPASH + CASTERS
19	1	UNDER COUNTER REF. - EMPLOYEE				
20	1	SINK, SCULLERY, 3 COMPARTMENTS				182" (24" DRAIN BD. EA. SIDE)
20A	1	SINK, SCULLERY, 3 COMPARTMENTS (ALT.)				96" (18" DRAIN BD. EA. SIDE)
20.1	1	PRE-RINSE FAUCET				
20.2	1	ADD ON FAUCET FOR 3 COMP. SINK				
21	2	HAND SINK, WALL MTD. W / FAUCET				
22	1	POT FILLER SINK W / FAUCET				
22.1	1	POT FILL FAUCET W / 8" SWING				
23	1	36" X 60" P.O.S. COUNTER, MILLWORK				VERIFY W / OWNER
23.1	2	36" X 84" P.O.S. COUNTER, MILLWORK (ALT.)				VERIFY W / OWNER
24	1	LOBBY BACK COUNTER, MILLWORK (12'-8")				VERIFY W / OWNER
25	1	CRAFTING COUNTER, MILLWORK (12'-8")				VERIFY W / OWNER
26	2	OFFICE COUNTER MILLWORK				VERIFY W / OWNER
27	1	WATER COOLER DISPENSER				
28	2	SMALL FILE DRAWER				
29	1	CELLOPHANE WRAP HOLDER				

G.C. IS TO VERIFY ALL EXISTING FIELD CONDITIONS PRIOR TO ORDERING ANY EQUIPMENT SHOWN ON THIS PLAN. IF ANY CONFLICTS ARE FOUND, CONTACT ARCHITECT AND OWNER IMMEDIATELY. CONFLICTING EQUIPMENT IS NOT TO BE ORDERED UNTIL ISSUE IS RESOLVED.

FIXTURE / EQUIPMENT SCHEDULE		PROVIDED BY CONTRACTOR	PROVIDED BY OTHER TRADES	PROVIDED BY G.C.	PROVIDED BY TENANT	EQUIPMENT REMARKS
30	1	24" X 48" X 74" MTL. RACK W / 7 SHELVES				CHILLER RACK
30.1	1	24" X 36" X 74" MTL. RACK W / 7 SHELVES				CHILLER RACK
30.2	1	24" X 36" X 74" MTL. RACK W / 7 SHELVES				CHILLER RACK
31	7	24" X 60" X 74" MTL. RACK W / 7 SHELVES				CHILLER RACK
31.1	1	24" X 48" X 74" MTL. RACK W / 7 SHELVES				CHILLER RACK
31.2	2	24" X 42" X 74" MTL. RACK W / 7 SHELVES				CHILLER RACK
34	1	14" X 48" X 74" MTL. RACK W / 5 SHELVES				COOLER RACK
35	1	14" X 60" X 74" MTL. RACK W / 5 SHELVES				COOLER RACK
36	3	24" X 48" X 74" MTL. RACK W / 5 SHELVES				COOLER RACK
36.1	1	24" X 42" X 74" MTL. RACK W / 5 SHELVES				COOLER RACK
37	4	24" X 60" X 74" MTL. RACK W / 5 SHELVES				COOLER RACK
40	1	"METRO" - HEAVY WIRE SHELVES, 18"x36"				
41	4	"METRO" - HEAVY WIRE SHELVES, 18"x24"				
42	2	"METRO" - HEAVY WIRE SHELVES, 18"x42"				
43	7	"METRO" - HEAVY WIRE SHELVES 18"x48"				DISH WASH AREA
44	13	"METRO" - HEAVY WIRE SHELVES 18"x60"				
45	1	WATER HEATER				REF. TO PLUMBING
45.1	1	WATER HEATER - TANKLESS (ALT.)				REF. TO PLUMBING
47	3	POINT OF SALE TERMINALS				
48	1	BALLOON RACK				24" X 48" PEG BOARD
49	1	HELIUM TANK W / SECURITY CHAIN				
50	2	18" X 24" MTL. RACK W / 3 SHELVES				FLOOR RACK - BALLOONS
52	1	18" X 24" X 84" MTL. RACK W / 7 SHELVES				FLOOR RACK
53	1	24" X 36" X 84" MTL. RACK W / 4 SHELVES				FLOOR RACK
53.1	1	24" X 36" X 84" MTL. RACK W / 7 SHELVES				FLOOR RACK
54	1	24" X 60" X 84" MTL. RACK W / 7 SHELVES				FLOOR RACK
54.1	1	24" X 42" X 84" MTL. RACK W / 7 SHELVES				FLOOR RACK
55	1	24" X 48" X 84" MTL. RACK W / 5 SHELVES				FLOOR RACK
55.1	11	24" X 48" X 84" MTL. RACK W / 7 SHELVES				FLOOR RACK
55.2	2	24" X 48" X 84" MTL. RACK W / 4 SHELVES				
60	2	15" X 48" STAINLESS STEEL SHELF				
61	1	ALL IN ONE MACHINE				BY FRANCHISEE
62	3	COMPUTER - (3) IF 3RD POS STATION				BY FRANCHISEE
63	2	FILE CABINET				BY FRANCHISEE
64	1	FLOOR SAFE				
65	8	STORAGE BINS				
66	3	SOAP DISP. / PAPER TOWEL DISP.				G.C. TO VERIFY OWNER REQ.
67	4	PRINTERS (3 BY FRANCH. / 1 W / EA. POS)				BY FRANCHISEE
70	1	24" X 42" DUNNAGE RACK				36", 42", 48" OPTIONS
80	1	HOT WATER HOSE				
81	1	18" MOP / SPROUD HOLDER - PLASTIC				
82	1	CUTTER/MIXER, VEG. PREP. AND SCALE				
83	1	MICROWAVE				
84	1	EMPLOYEE LOCKER				
85.1	6	FRONT LOADING SPEED RACK				28"
85.2	2	SIDE LOADING SPEED RACK				29"
86	7	CHECK HOLDERS - TICKET RAIL				
87	2	MAGNETIC UTENSIL HOLDER				
88	1	(8) BOW CHAINS WITH CLIP AND HOOKS				
89	1	OPTIONAL - MICROWAVE SW				
90	2	SMART WALL UTENSIL MOUNT				
91	4	GLOVE HOLDERS				
92	2	SPEED RAIL				
93	4	SMALL MOP HOLDERS				
FE	*	FIRE EXTINGUISHERS				

NOTE: G.C. SUPPLIER TO VERIFY QUANTITIES AND LOCATIONS BY LOCAL FIRE MARSHAL

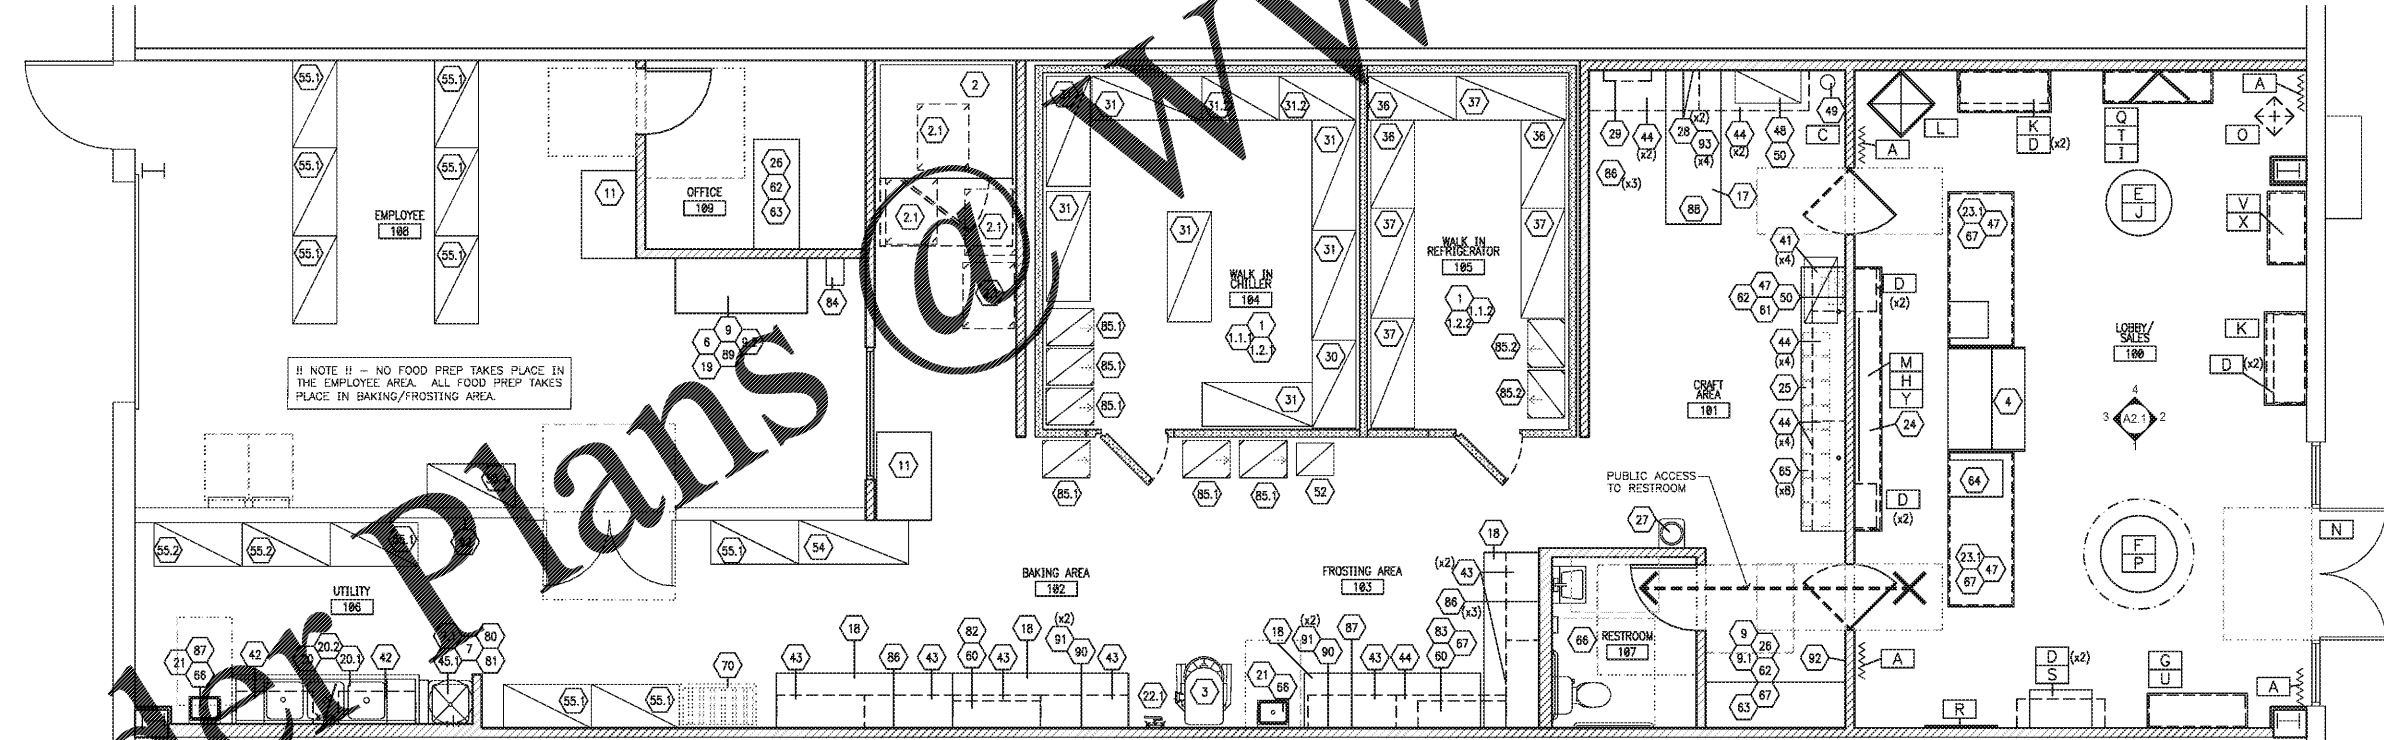


!! NOTE !! - NO FOOD PREP TAKES PLACE IN THE EMPLOYEE AREA. ALL FOOD PREP TAKES PLACE IN BAKING/FROSTING AREA.

!! NOTE !! - NO FOOD PREP TAKES PLACE IN CRAFT AREA AND AREA DESIGNATED FOR MANAGERS DESK. ALL FOOD PREP TAKES PLACE IN BAKING/FROSTING AREA. CRAFTING AREA IS USED STRICTLY FOR DECORATING CAKE BOXES AND PREPARING OTHER DECORATIONS. DECORATION OF CAKE ITSELF TAKES PLACE IN FROSTING AREA.

1 FIXTURE / EQUIPMENT PLAN
SCALE: 1/4" = 1'-0"

04.11.18 PERMIT SUBMIT
04.04.18 OWNER REVIEW
NO DATE REMARKS
REVISIONS

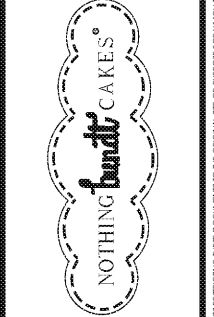

CREEKSIDE PLAZA
4110 N MT. JULIET RD.
MT. JULIET, TN 37122

PROJECT NO: 2018.0044
DATE: 2018.04.11

A2.0
FIXTURE PLAN &
FIXTURE SCHEDULE

CHECKED: MCP DRAWN: ABKE

www.IDLine.com