



STOREFRONT BARRICADE (EXTERIOR) SECTION
3/8" = 1'-0"
42N-A011-G01-DET1 11.02.16

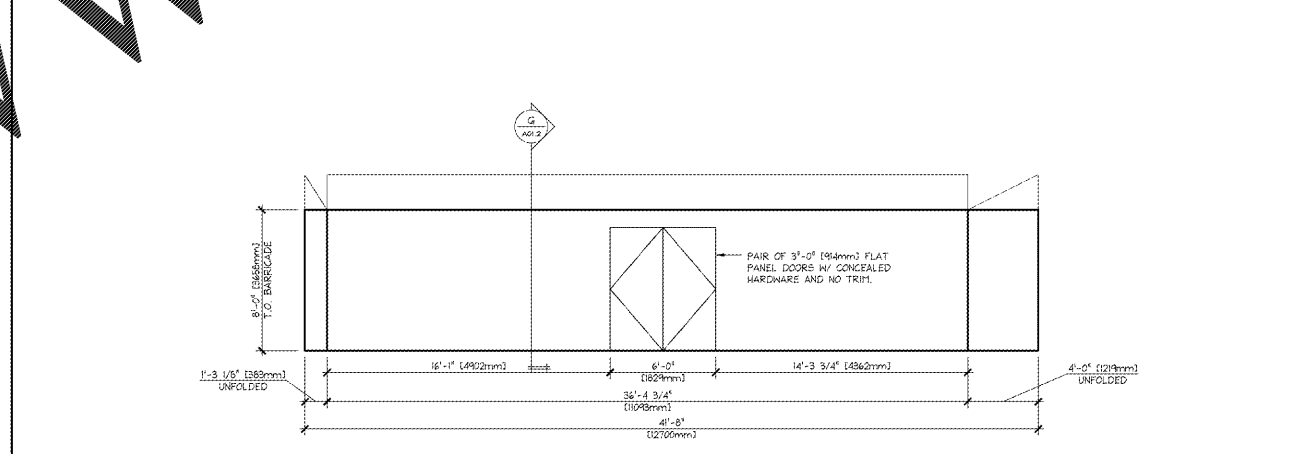

STOREFRONT BARRICADE ELEVATION
1/4" = 1'-0"
42N-A011-H00-NOTE 08.24.09

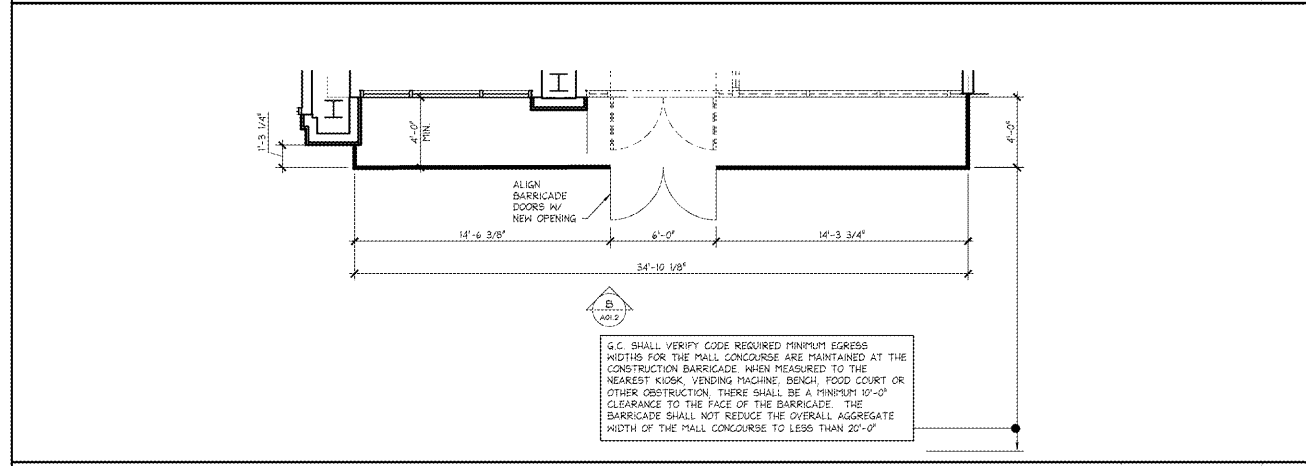

STOREFRONT BARRICADE PLAN
1/4" = 1'-0"
42N-A011-H00-NOTE 08.24.09

PROJECT INFORMATION:
104.01.2445.01
BATH & BODY WORKS
CHARLOTTE PREMIUM OUTLETS
5404 NEW FASHION WAY
SPACE NO. 240
CHARLOTTE, NC 28278

SCOPE: TYPE: BBW ES / VISC. CO. 18151512
PACKAGE: 03/13/18
DATE: 03/13/18

REVISIONS:
03/13/18
04/15

DESIGNED BY: SO
DRAWN BY: AKR
CHECKED BY: JMH

BARRICADE PLAN AND ELEVATION
DRAWING NUMBER:
A01.2

Order Plans @ WWW.DLINE.COM