

104.01.2445.01

BATH & BODY WORKS
PREMIUM OUTLETS
CHARLOTTE FASHION WAY
SPACE NO. 240
CHARLOTTE, NC 28278

PROJECT INFORMATION:
SCOPE: TYPE: BBW ES / WBC 2016
LSDAC PROJECT #: 0010107076 I/A/E PROJECT #:
NEW PACKAGE
DATE: 03/13/18


REVISIONS:

ELITE CONSTRUCTION GROUP
LAKE JACKSON, TN
PHONE: (615) 238-9711
NOTE: THESE PRINTS HAVE BEEN
REVIEWED BY SUPERSENET INC. AND
WILL BE 50 PERCENT OF WHAT IS
NOTED ON PLANS


DATE ISSUED: 03/13/18
DESIGNED BY: SO
DRAWN BY: JMH
CHECKED BY: JMH

INTERIOR ELEVATIONS


DRAWING NUMBER:
A07.1

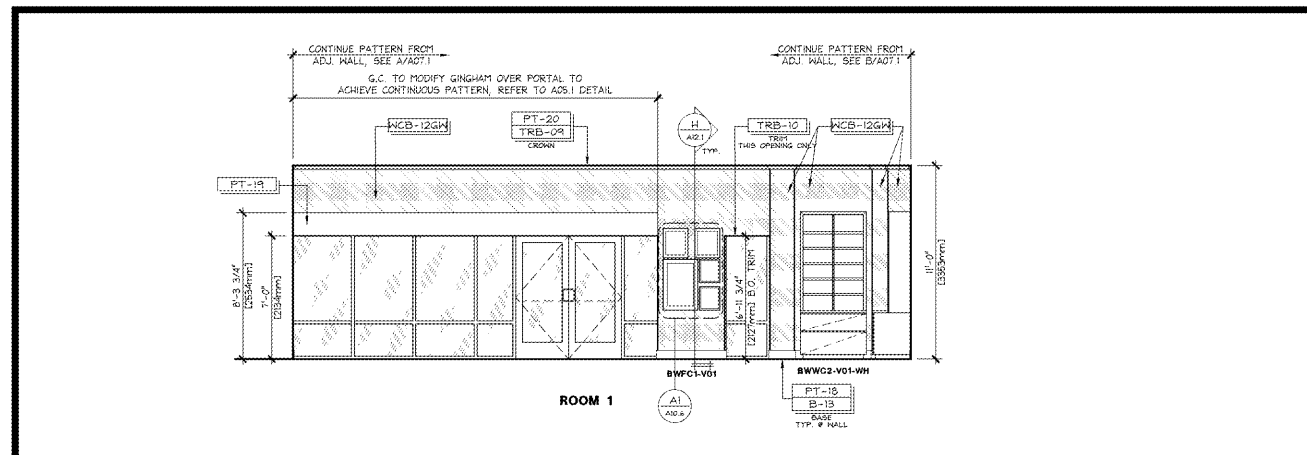


INTERIOR ELEVATION M
1/4" = 1'-0"
07.25.17

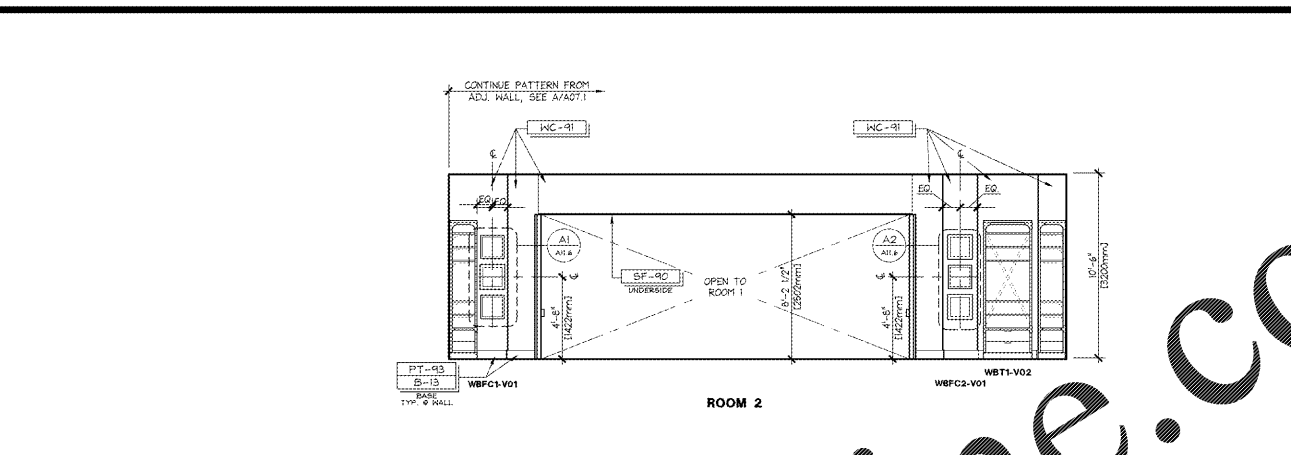


INTERIOR ELEVATION D
1/4" = 1'-0"
07.25.17

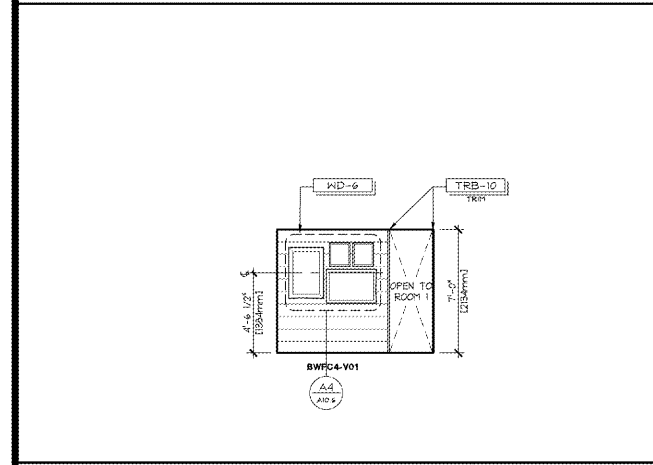


INTERIOR ELEVATION A
1/4" = 1'-0"
07.25.17

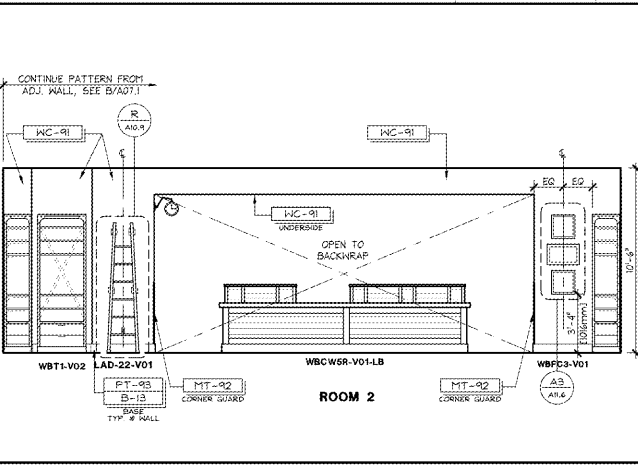


INTERIOR ELEVATION R
1/4" = 1'-0"
07.25.17

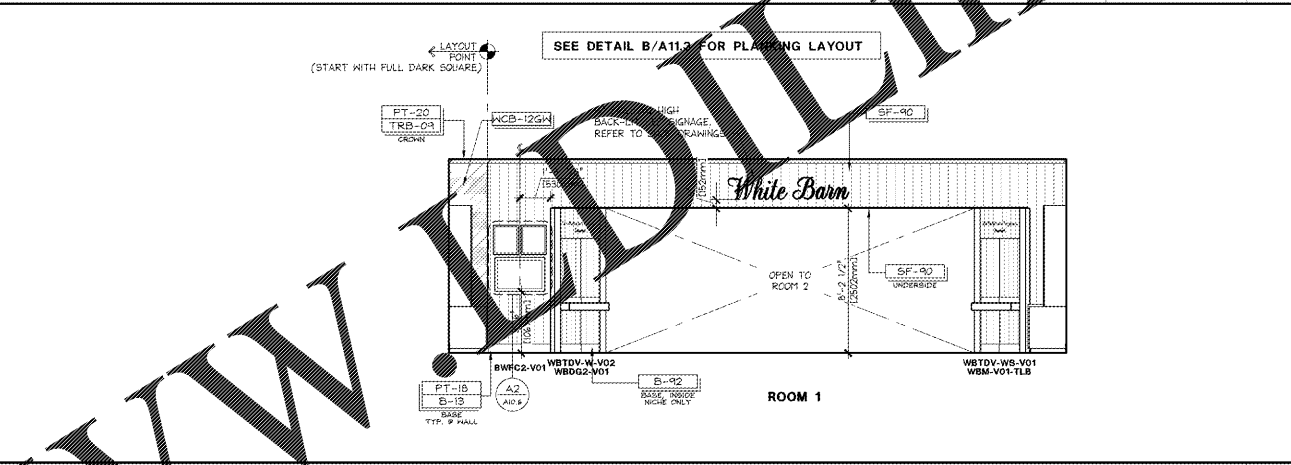


INTERIOR ELEVATION C
1/4" = 1'-0"
07.25.17

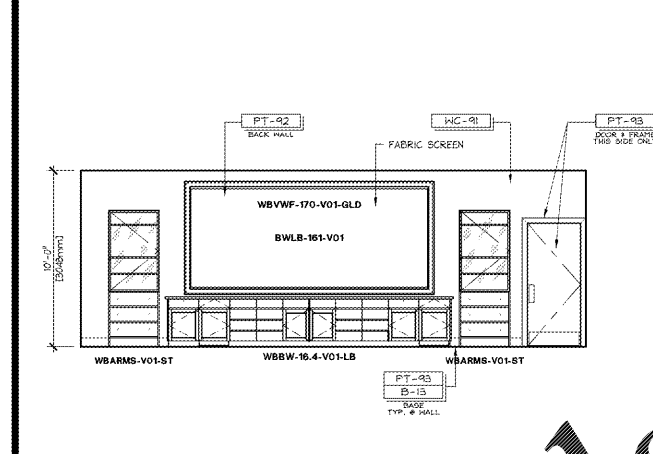


INTERIOR ELEVATION S
1/4" = 1'-0"
07.25.17

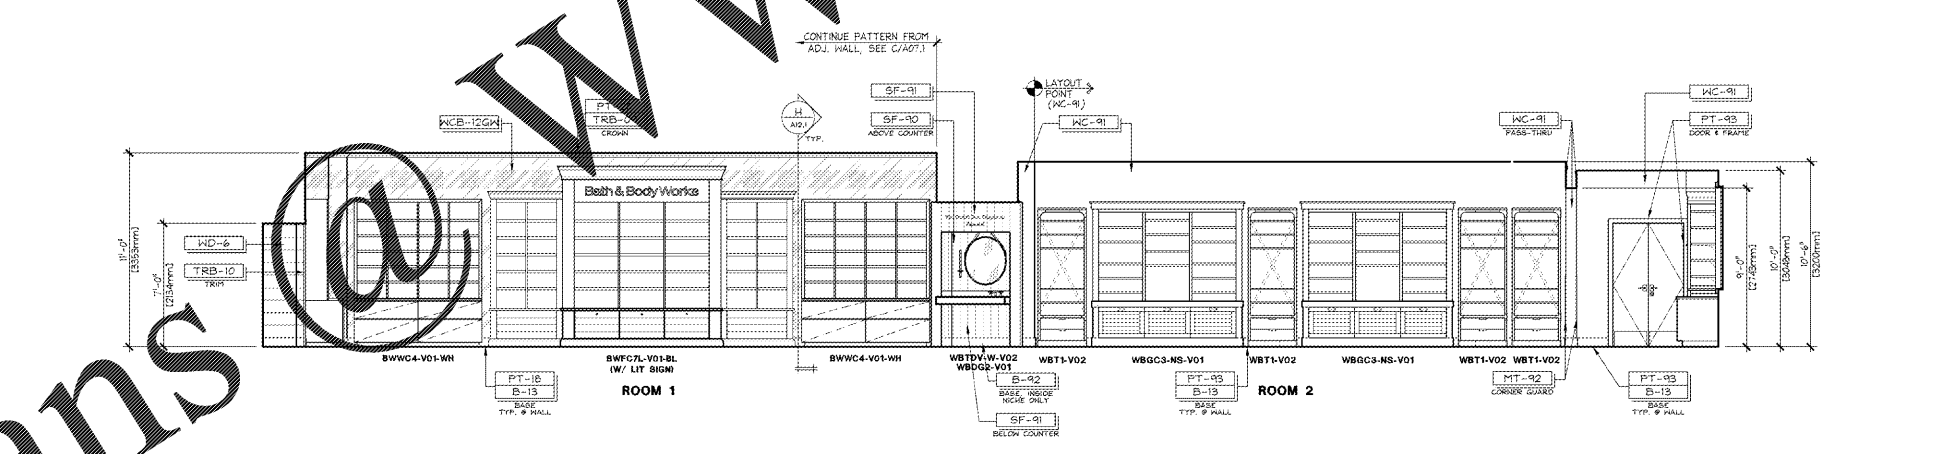


INTERIOR ELEVATION I
1/4" = 1'-0"
07.25.17

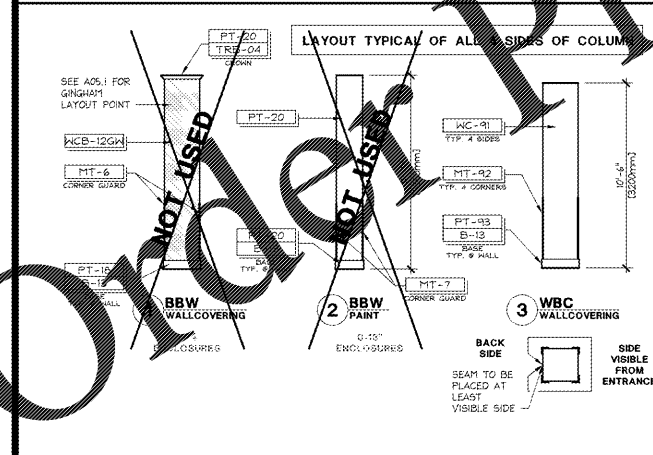


INTERIOR ELEVATION P
1/4" = 1'-0"
07.25.17

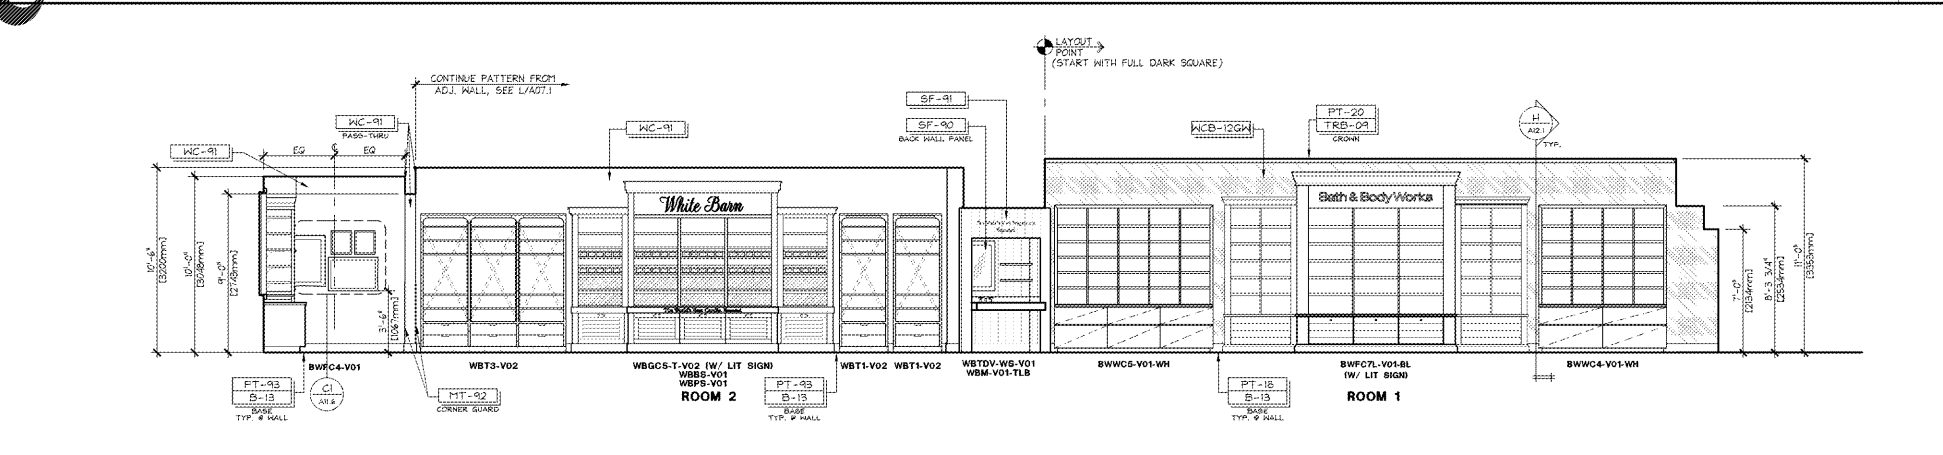

INTERIOR ELEVATION B
1/4" = 1'-0"
07.25.17

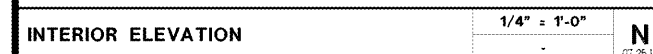

INTERIOR ELEVATION N
1/4" = 1'-0"
07.25.17

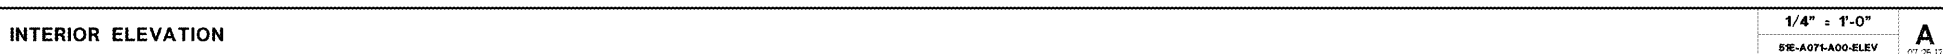

INTERIOR ELEVATION A
1/4" = 1'-0"
07.25.17

Order Plans

NOT USED

NOT USED

1. BBW WALLCOVERING
2. BBW PAINT
3. WBC WALLCOVERING

BACK SIDE
SEAM TO BE PLACED AT LEAST VISIBLE SIDE
SIDE VISIBLE FROM ENTRANCE