



NOTE:
 1. FOR FRAMING SIZE, GAUGE AND CONFIGURATION, REFER TO STRUCTURAL DRAWINGS PROVIDED (FOR INTERNATIONAL PROJECTS COORDINATE WITH PARTNER)
 2. ALL EXTERIOR PLYWOOD AND BLOCKING TO BE EXTERIOR GRADE AND PRESERVATIVE TREATED RESPECTIVELY.
 3. ALL VERTICAL DIMENSIONS ARE FROM TOP OF FLOOR SLAB U.N.O.

NOTE:
 1. FOR FRAMING SIZE, GAUGE AND CONFIGURATION, REFER TO STRUCTURAL DRAWINGS PROVIDED (FOR INTERNATIONAL PROJECTS COORDINATE WITH PARTNER)
 2. ALL EXTERIOR PLYWOOD AND BLOCKING TO BE EXTERIOR GRADE AND PRESERVATIVE TREATED RESPECTIVELY.
 3. ALL VERTICAL DIMENSIONS ARE FROM TOP OF FLOOR SLAB U.N.O.

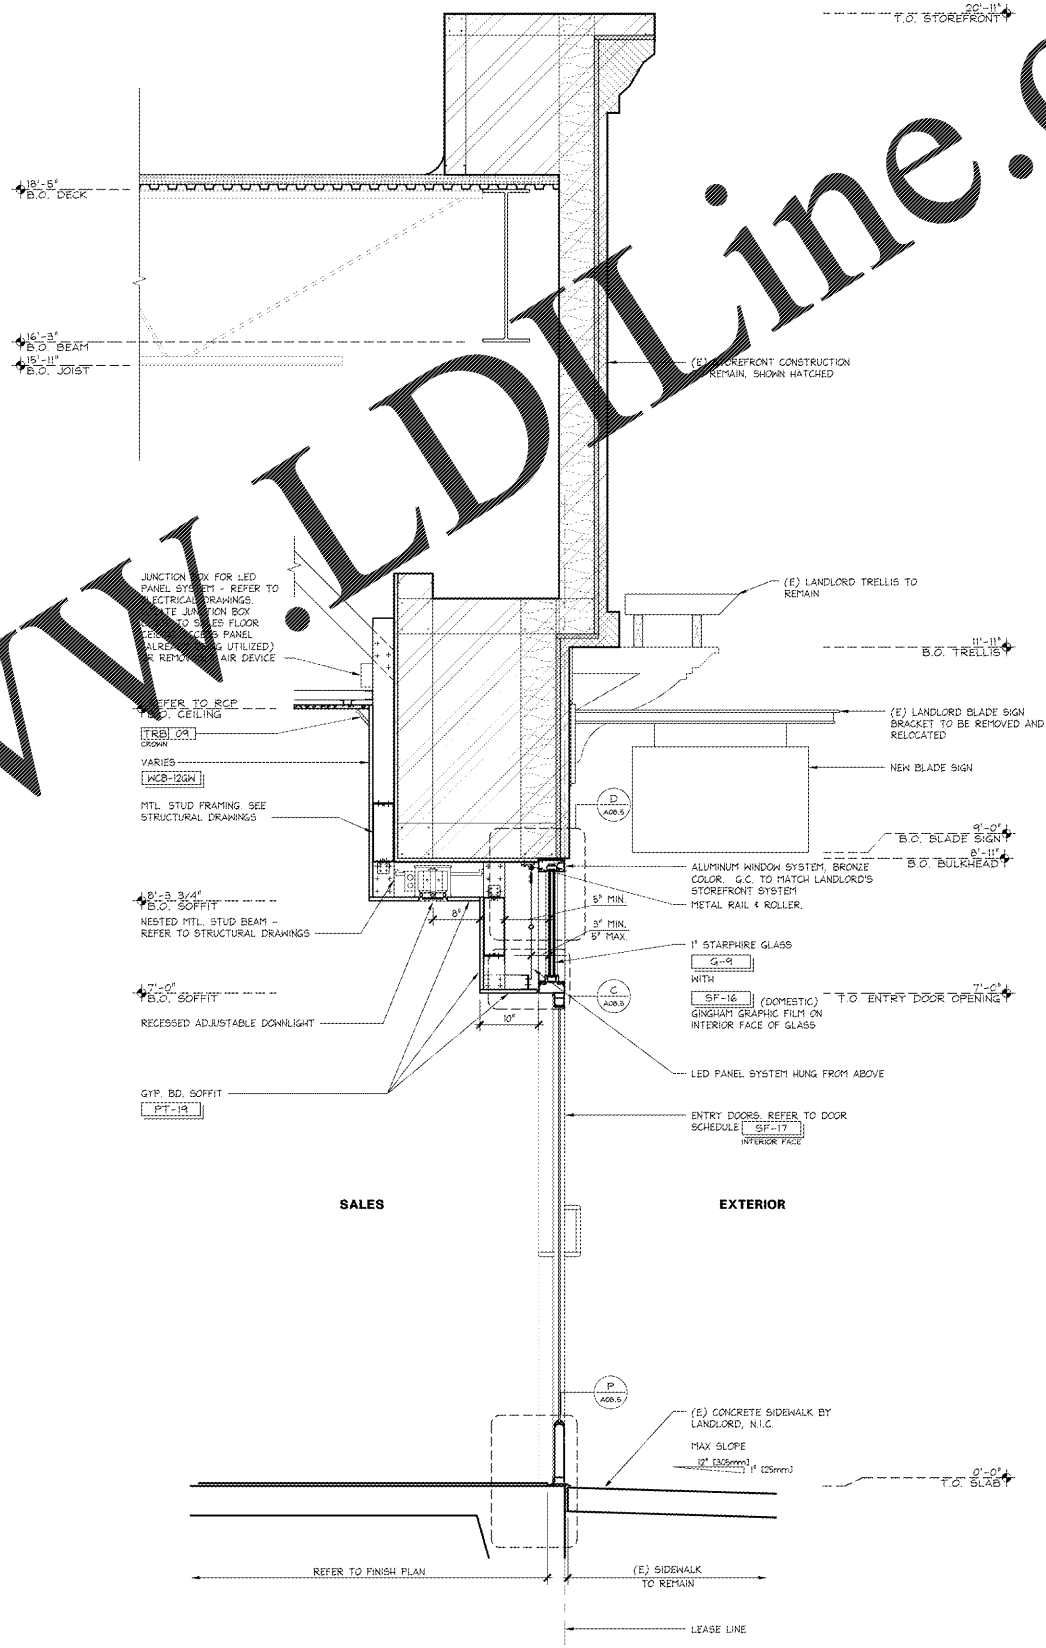

Lbrands
 STORE DESIGN & CONSTRUCTION
 Three Limited Parkway - Columbus, Ohio 43230
 Telephone: 614.415.7000 - Fax: 614.415.7349

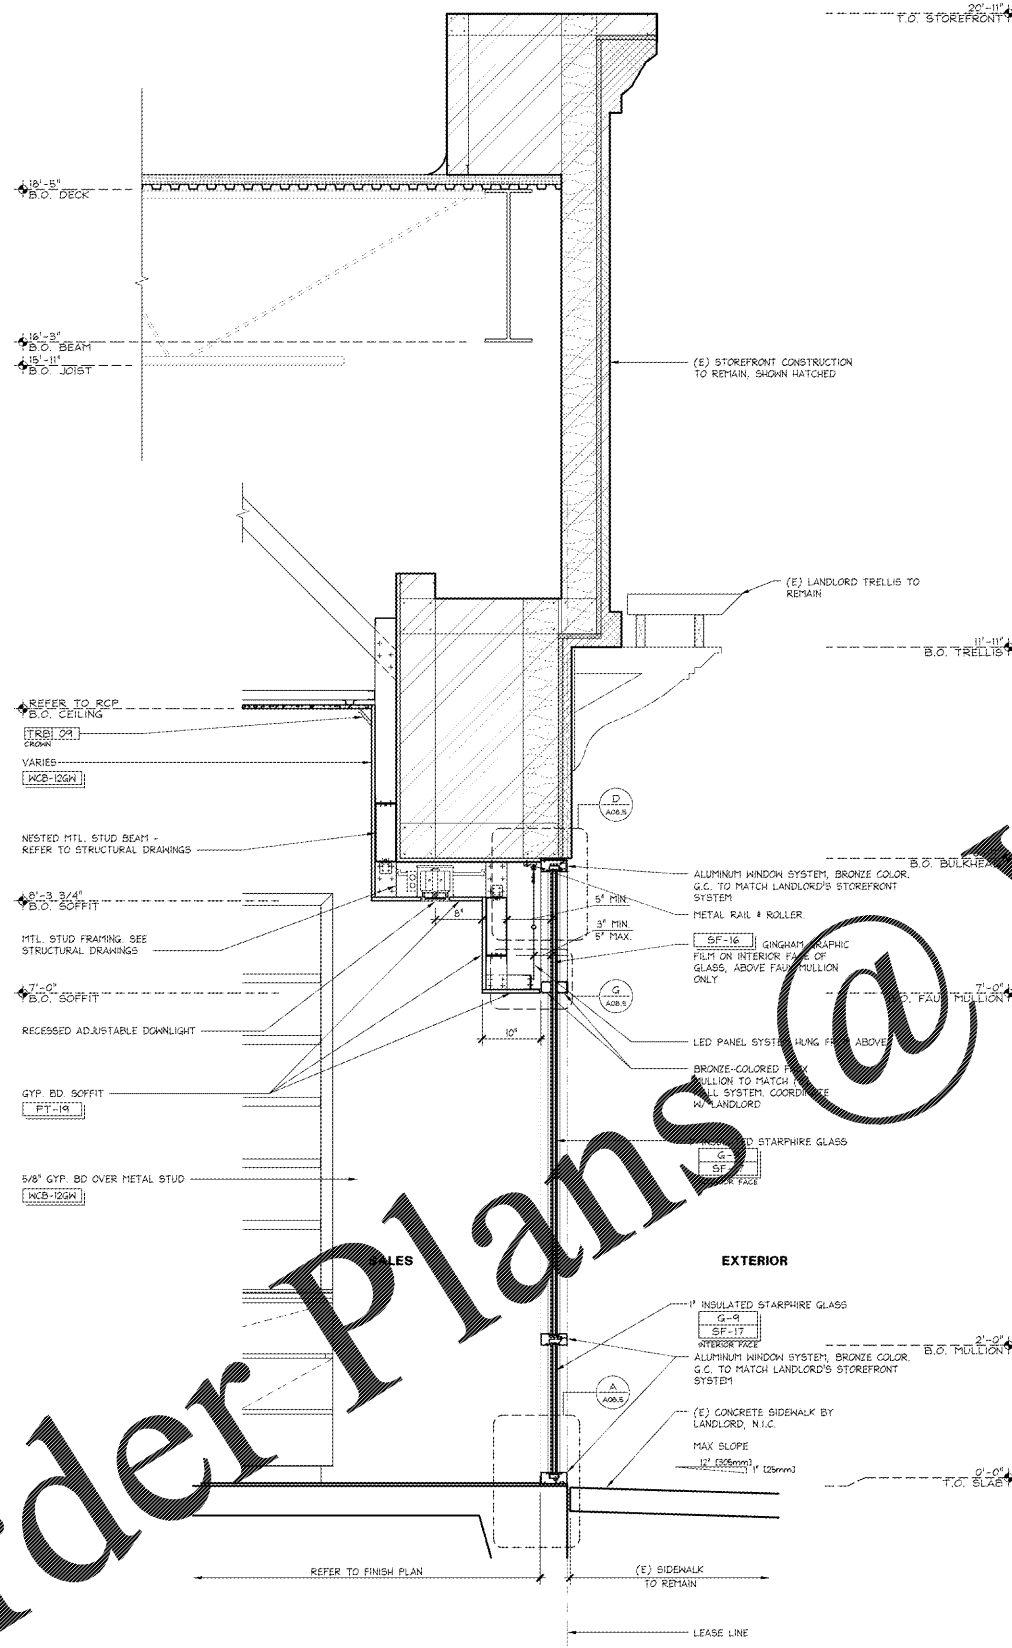

Order Plans @ www.LDLine.com

SECTION THRU WINDOW

SECTION THRU ENTRY DOORS

1" = 1'-0"
 428-A083-E00-SECT J 09.27.17

1" = 1'-0"
 428-A083-S05-SECT A 09.27.17

PROJECT INFORMATION:
 104.01.2445.01
BATH & BODY WORKS
 CHARLOTTE PREMIUM OUTLETS
 5404 NEW FASHION WAY
 SPACE NO. 240
 CHARLOTTE, NC 28278

REVISIONS:
 REVISION NO. DATE
 1 03/13/18
 2 03/13/18
 3 03/13/18

DATE ISSUED: 03/13/18
 DESIGNED BY: SO
 DRAWN BY: AKR
 CHECKED BY: JMH

STOREFRONT SECTIONS
 DRAWING NUMBER:
A08.3