



ALL EXTERIOR WOOD BLOCKING TO BE PRESERVATIVE TREATED. ALL PLYWOOD TO BE EXTERIOR GRADE

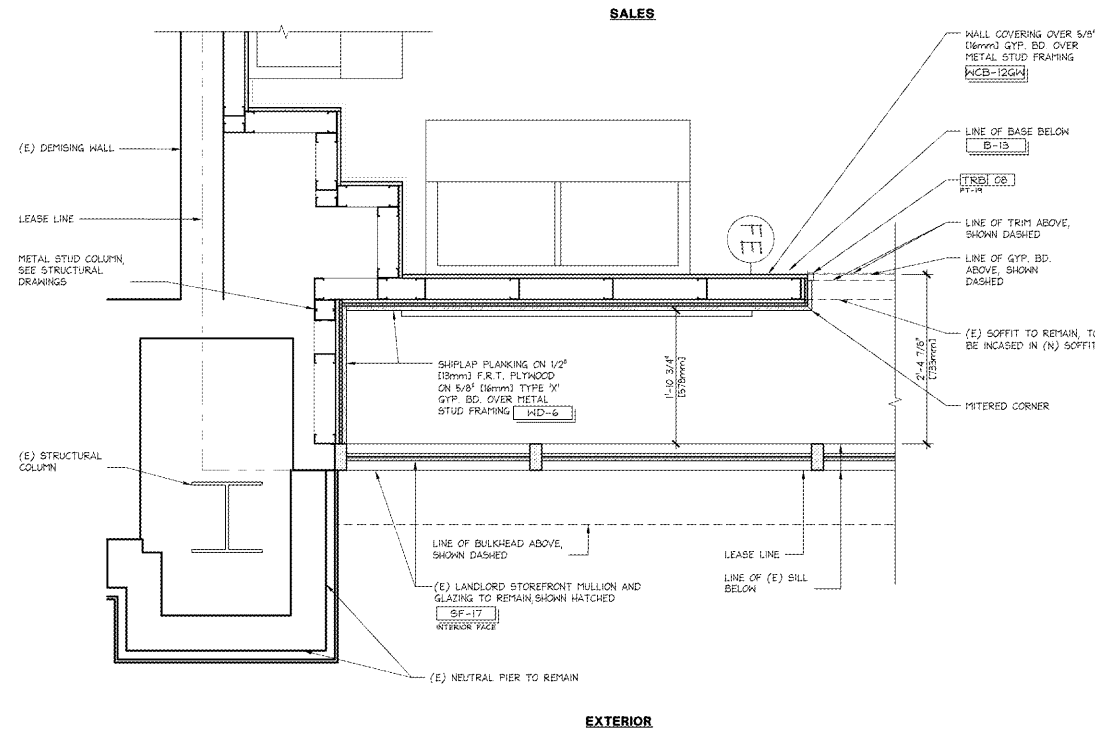

ENLARGED PLAN DETAIL @ STOREFRONT


DETAIL @ TRANSOM ABOVE WINDOW (SINGLE SET OF DOORS)

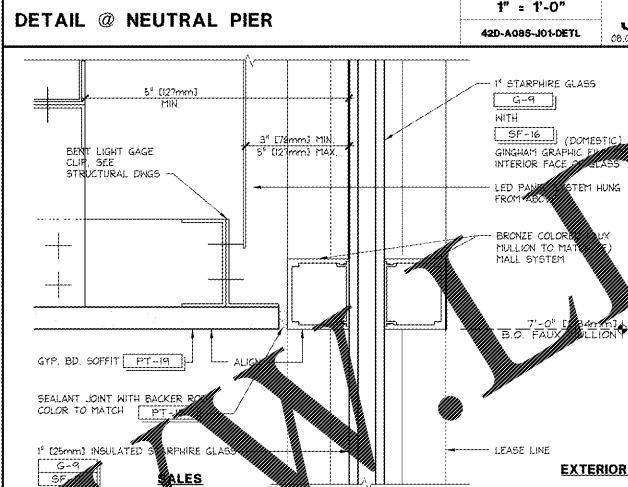


1" = 1'-0"

6" = 1'-0"


DETAIL @ TRANSOM ABOVE ENTRY (SINGLE SET OF DOORS)

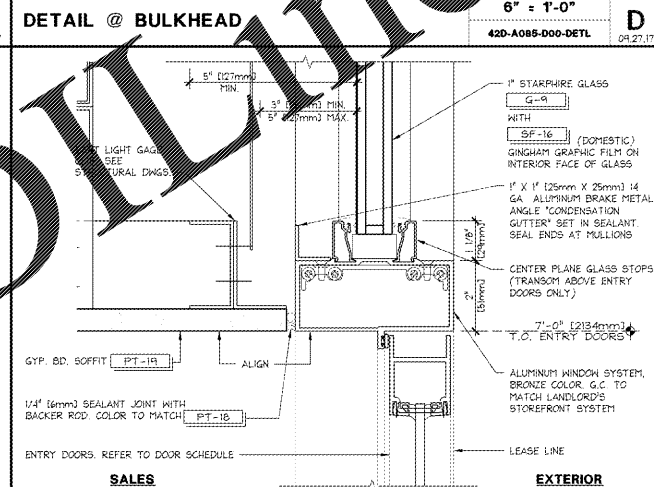


6" = 1'-0"

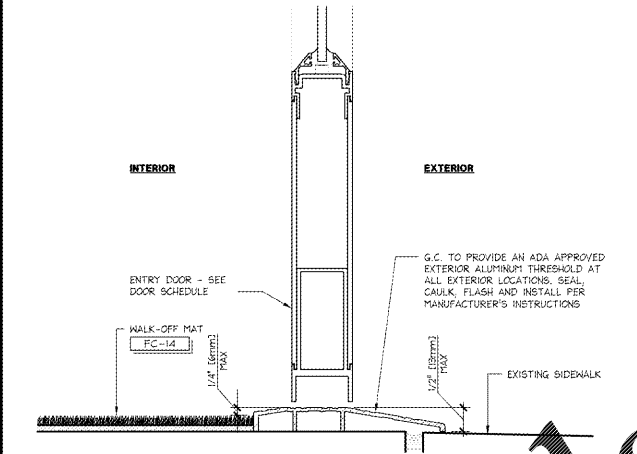


DETAIL @ DOOR THRESHOLD

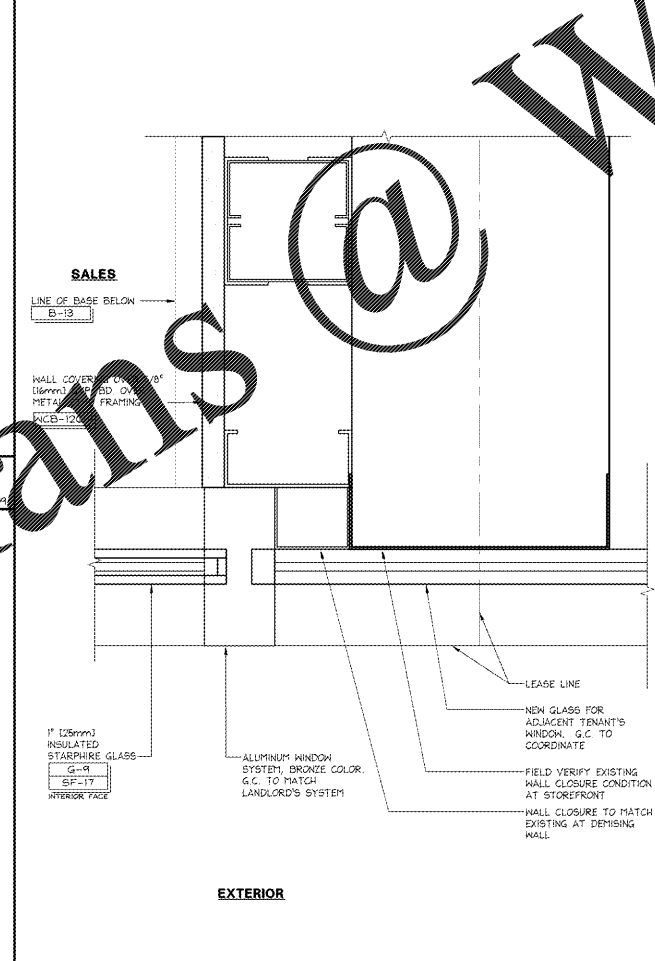

DETAIL @ NEUTRAL PIER

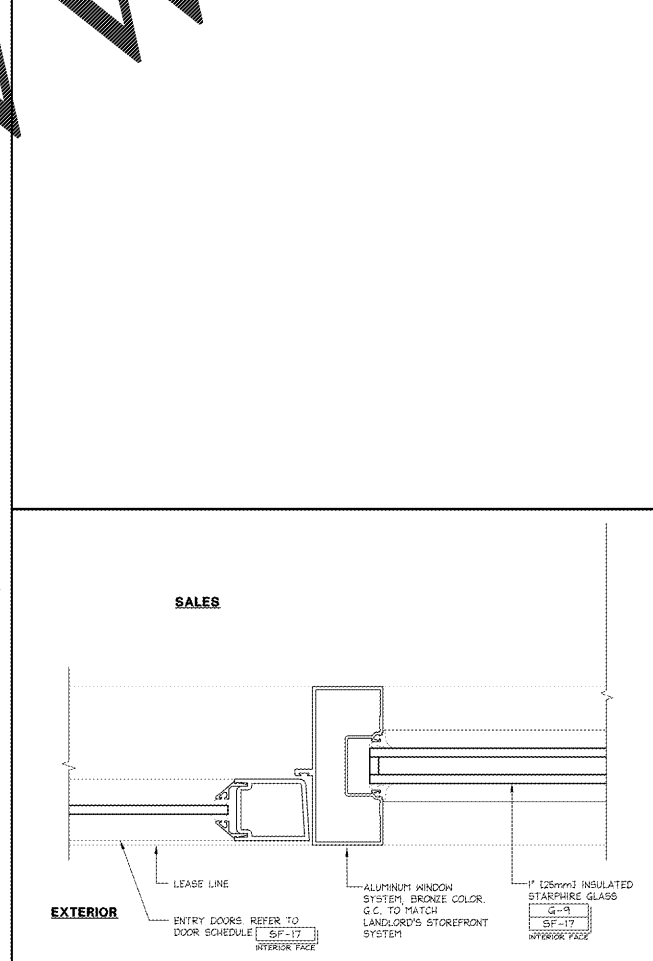

JAMB DETAIL

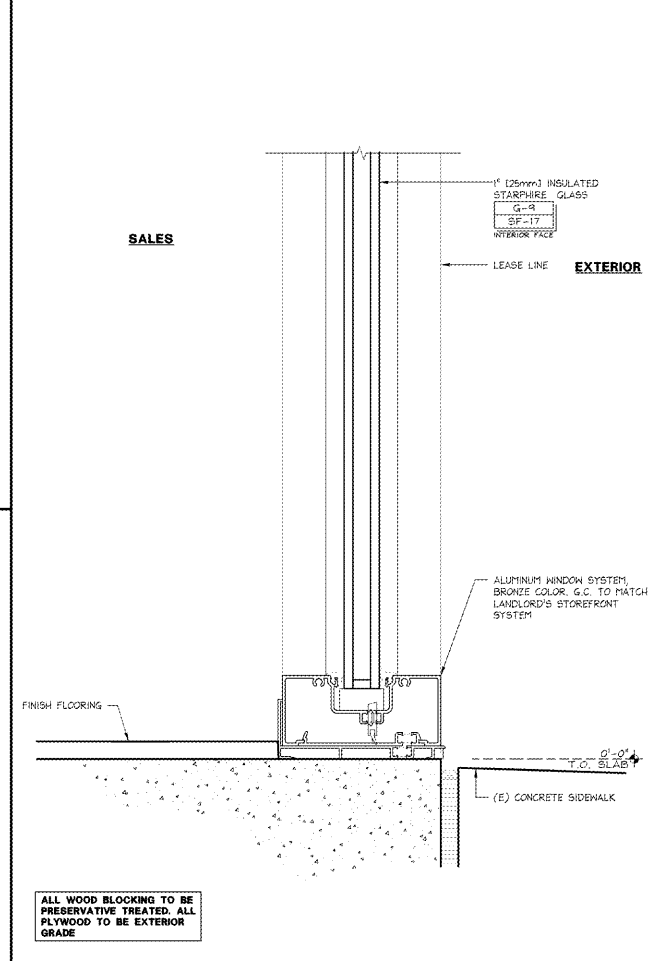

WINDOW SILL DETAIL

CR architecture + design

600 The Shore, Suite 210
Portland, OR 97202
PROJECT: 104.01.2445.01

Lbrands

STORE DESIGN & CONSTRUCTION

Three Limited Parkway - Columbus, Ohio 43230
Telephone: 614.415.7000 - Fax: 614.415.7349

PROJECT INFORMATION:
104.01.2445.01

BATH & BODY WORKS
CHARLOTTE PREMIUM OUTLETS
5404 NEW FASHION WAY
SPACE NO. 240
CHARLOTTE, NC 28278

SCOPE: TYPE: BBW ES/INSC 2016
PACKAGE: 03/13/18
DATE: 03/13/18
USBC PROJECT #: 18131512

REVISIONS:

DATE ISSUED: 03/13/18
DESIGNED BY: SO
DRAWN BY: IK
CHECKED BY: JMH

DRAWING NUMBER:
A08.5

ALL WOOD BLOCKING TO BE PRESERVATIVE TREATED. ALL PLYWOOD TO BE EXTERIOR GRADE

BBW EXTERIOR STOREFRONT DETAILS

Order Plans @ WWW.WORKS@