

104.01.2445.01

**BATH & BODY WORKS**  
CHARLOTTE PREMIUM OUTLETS  
5404 NEW FASHION WAY  
SPACE NO. 240  
CHARLOTTE, NC 28278



PROJECT INFORMATION:  
NEW PACKAGE  
DATE: 03/13/18  
DESIGNED BY: SO  
DRAWN BY: JPM  
CHECKED BY: JPM

REVISIONS:  
03/13/18  
DATE ISSUED: 03/13/18


WBC PERIMETER  
CABINETRY  
DETAILS

DRAWING NUMBER:  
**A11.2**


REFER TO PPL STAGING DOCUMENT FOR CABINET SHELF SPACING

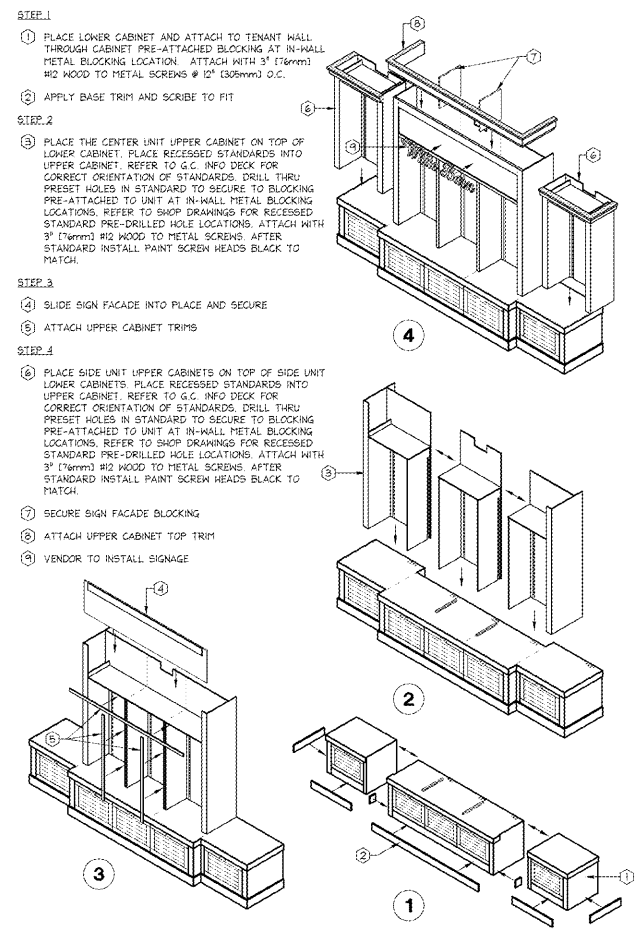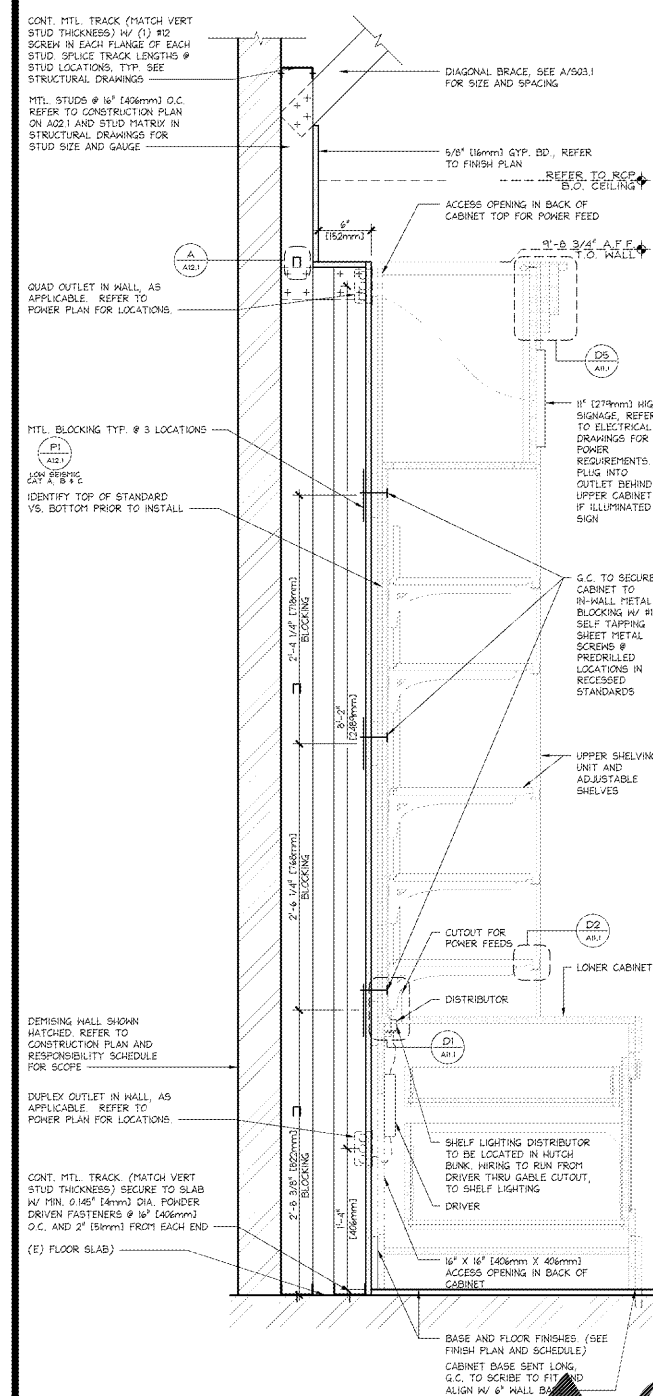

**5 BAY TALL GABLE CABINET INSTALLATION SEQUENCING**  
1/4" = 1'-0"  
42D-A112-L00-DETL 10.24.17

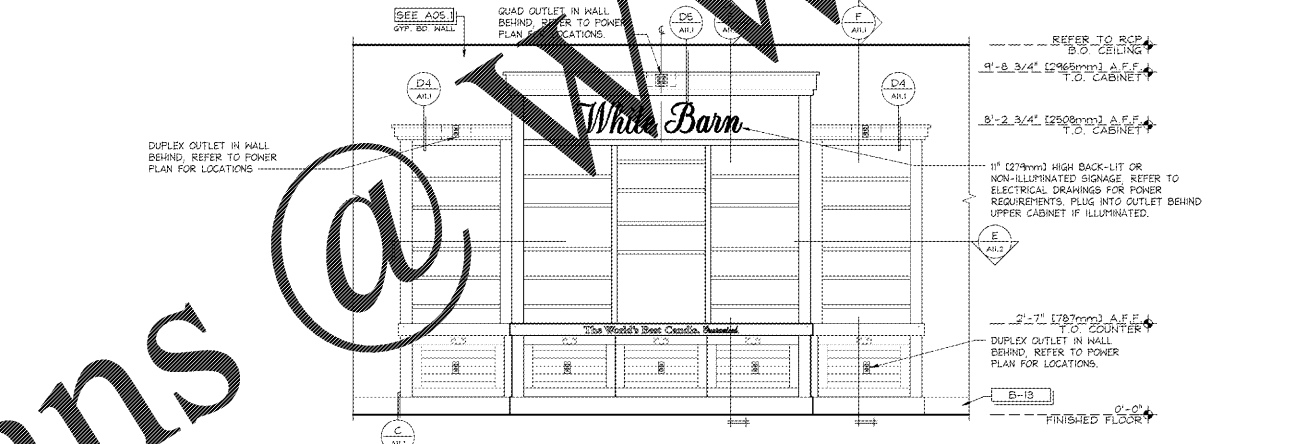

**ELEVATION @ 5 BAY TALL GABLED CABINET (WBG5-T-V##)**  
1/2" = 1'-0"  
42E-A112-F00-ELEV 10.24.17

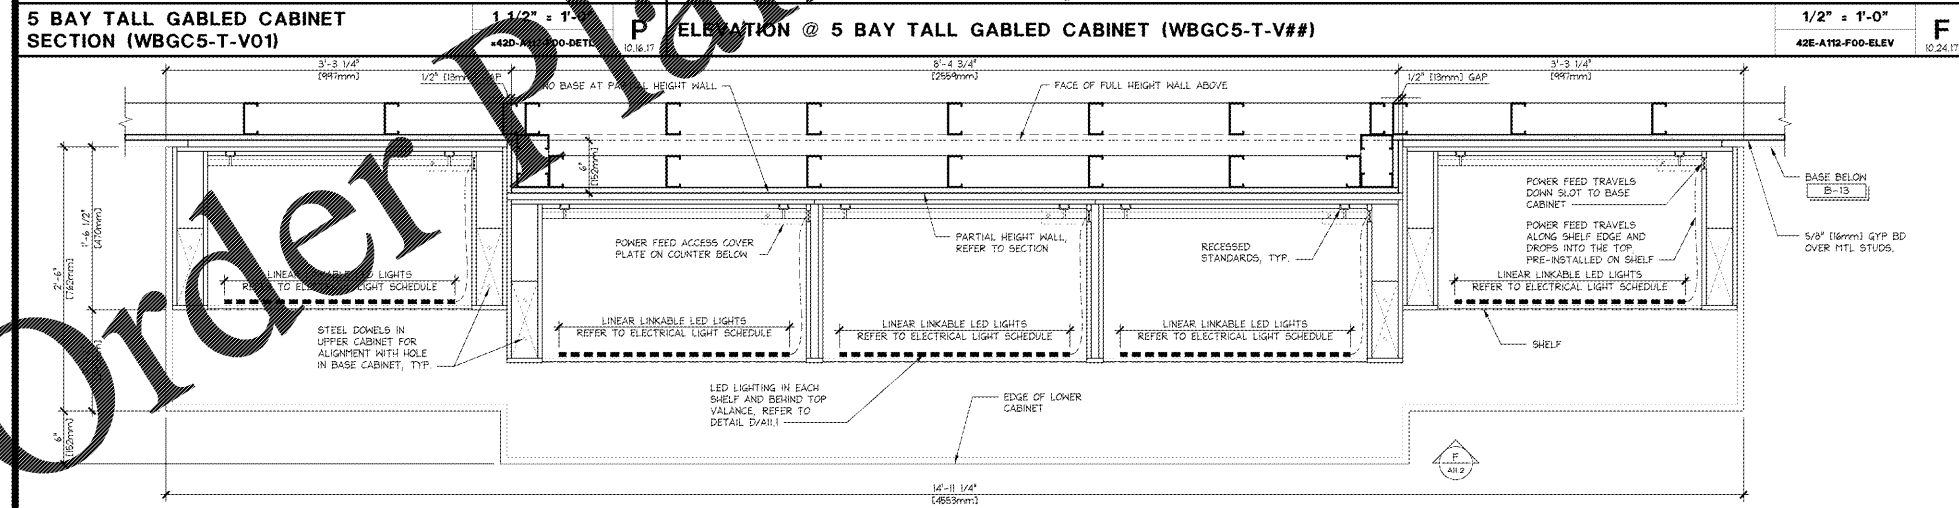

**ENLARGED PLAN @ 5 BAY TALL GABLED CABINET (WBG5-T-V##)**  
1 1/2" = 1'-0"  
42D-A112-E00-DETL 08.06.17

**NOT USED**  
1/4" = 1'-0"  
42D-A112-G00-DETL 10.24.17

**NOT USED**  
1 1/2" = 1'-0"  
42D-A112-B00-DETL 10.24.17

**NOT USED**  
1/2" = 1'-0"  
42E-A112-A00-ELEV 10.24.17

Order Plans @ [www.LDILine.com](http://www.LDILine.com)