




Table with 2 columns: SPAN OF BEAM, BEAM REQUIRED DOUBLE STUD. Rows include spans from 10'-0" to 30'-0" and corresponding beam specifications.

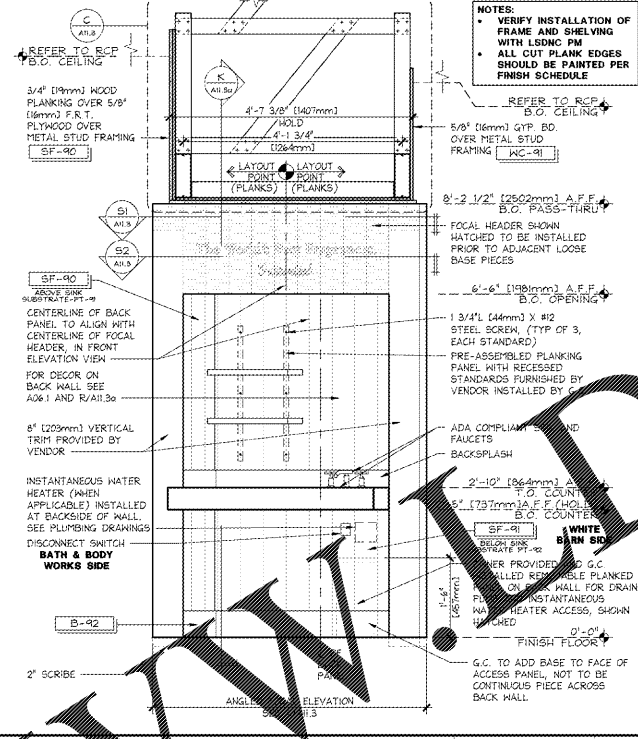


ELEVATION AT WIDE ANGLED DEMO SINK NICHE PASS-THRU - WITH SHELVES 3/4" = 1'-0" G

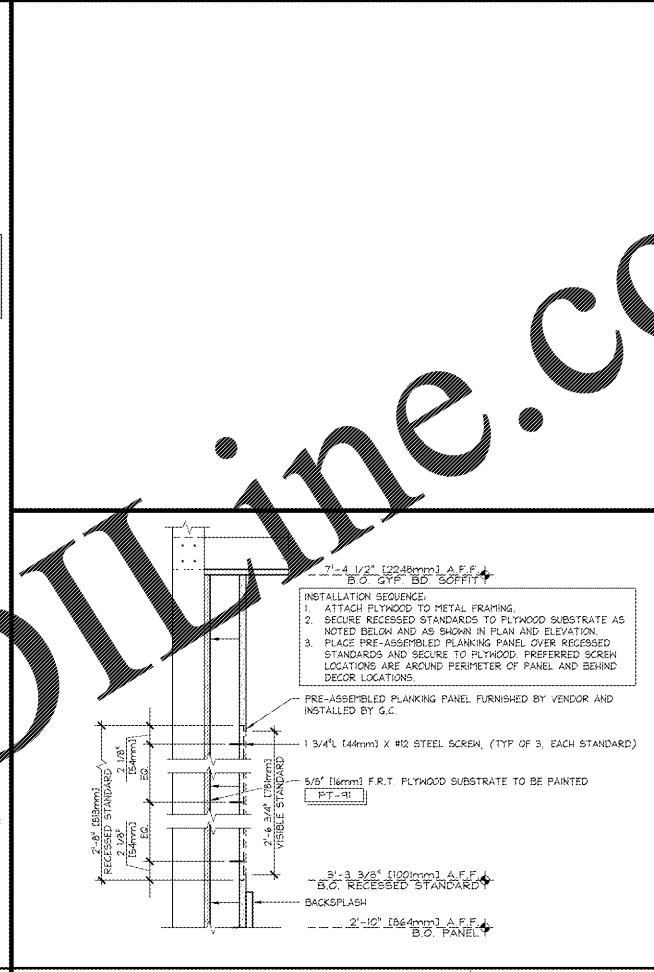


DEMO SINK BACK PANEL ATTACHMENT DETAIL 1 1/2" = 1'-0" C

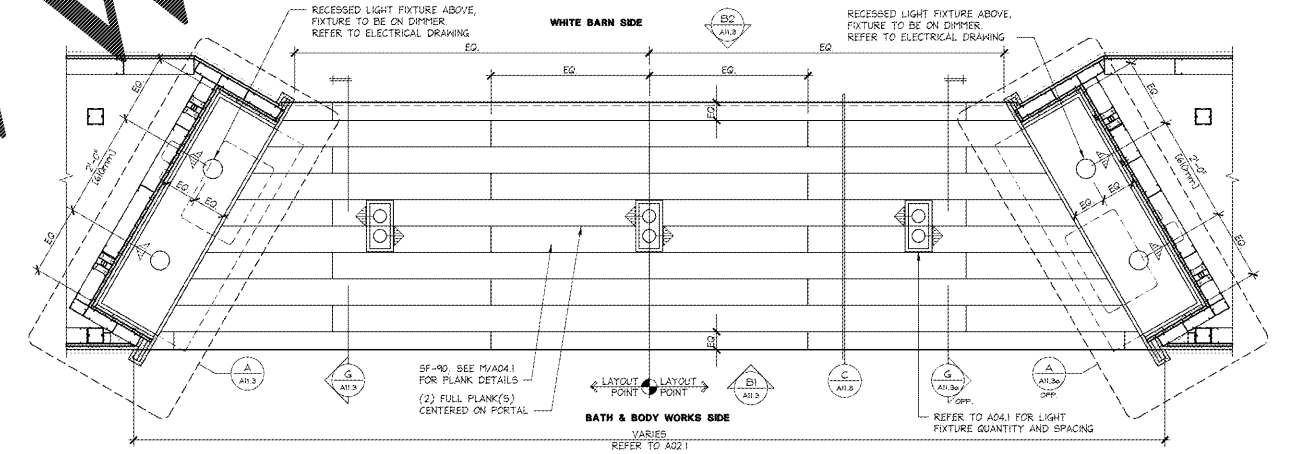


CEILING PLANCKING @ WIDE ANGLED DEMO SINK NICHE PASS-THRU (REFLECTED CEILING PLAN) 3/4" = 1'-0" B

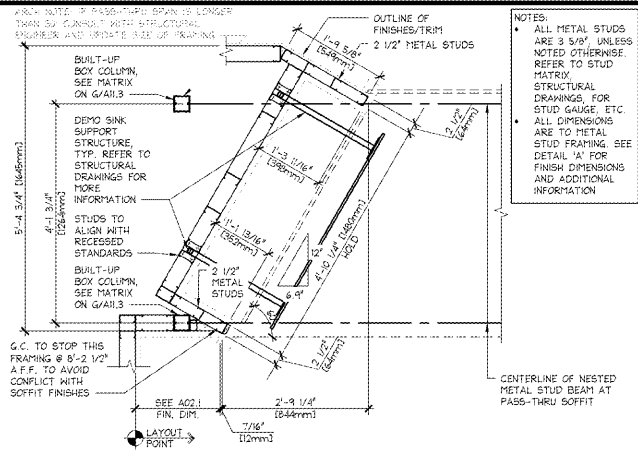


WIDE ANGLED DEMO SINK NICHE FRAMING PLAN - WITH SHELVES 3/4" = 1'-0" E

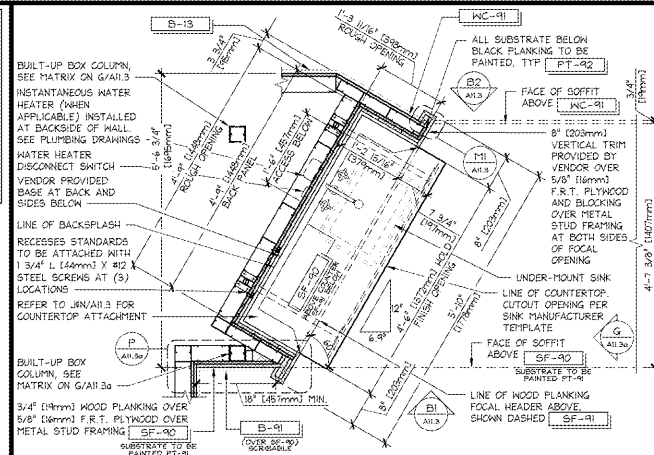


PLAN AT WIDE ANGLED DEMO SINK NICHE PASS-THRU - WITH SHELVES 3/4" = 1'-0" A

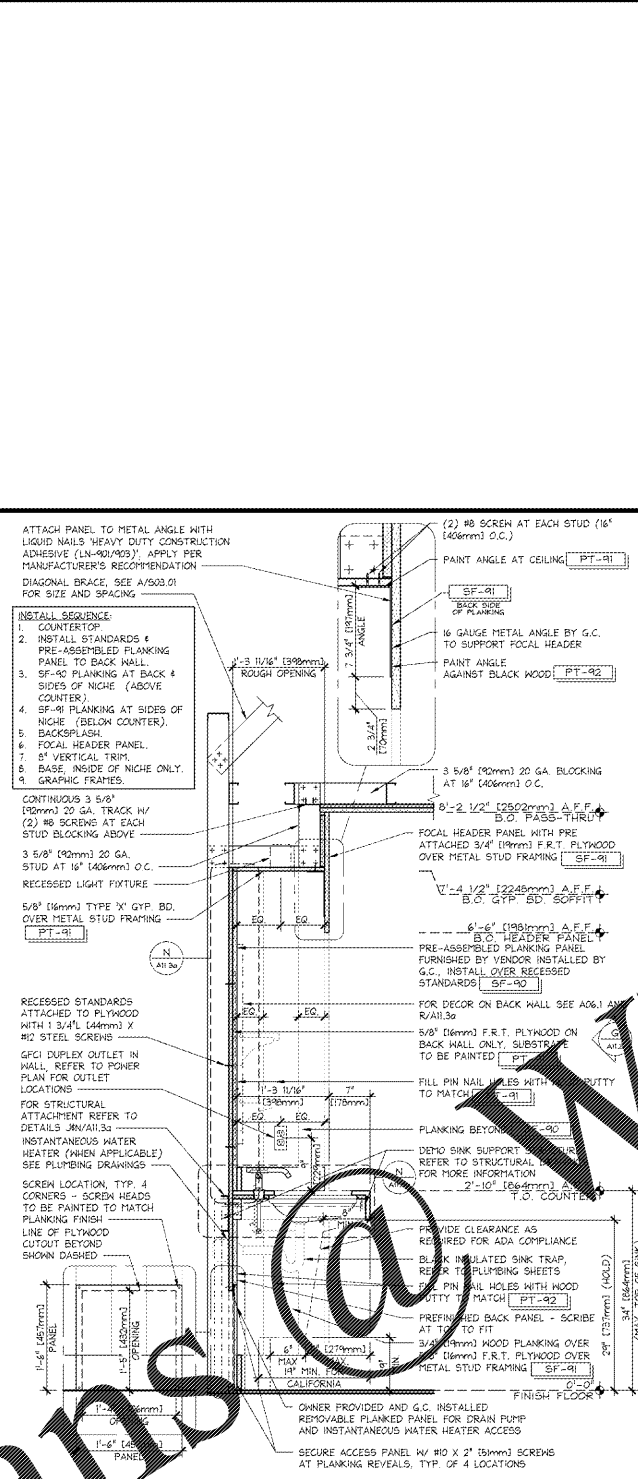

SECTION AT DEMO SINK PASS-THRU NICHE - WITH SHELVES 1" = 1'-0" K

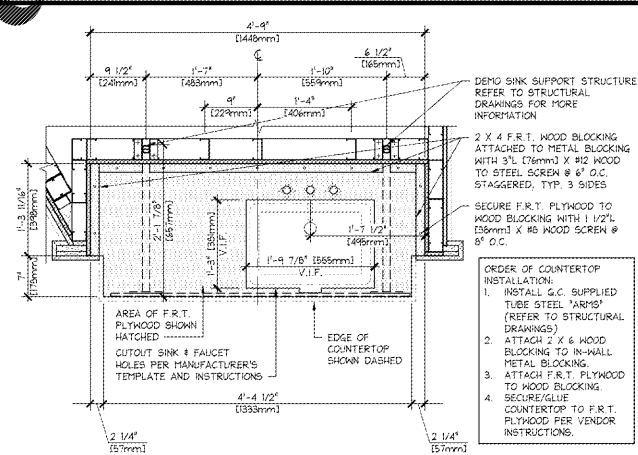


PLAN DETAIL @ WIDE SINK SUPPORT WITH SHELVES 1" = 1'-0" J

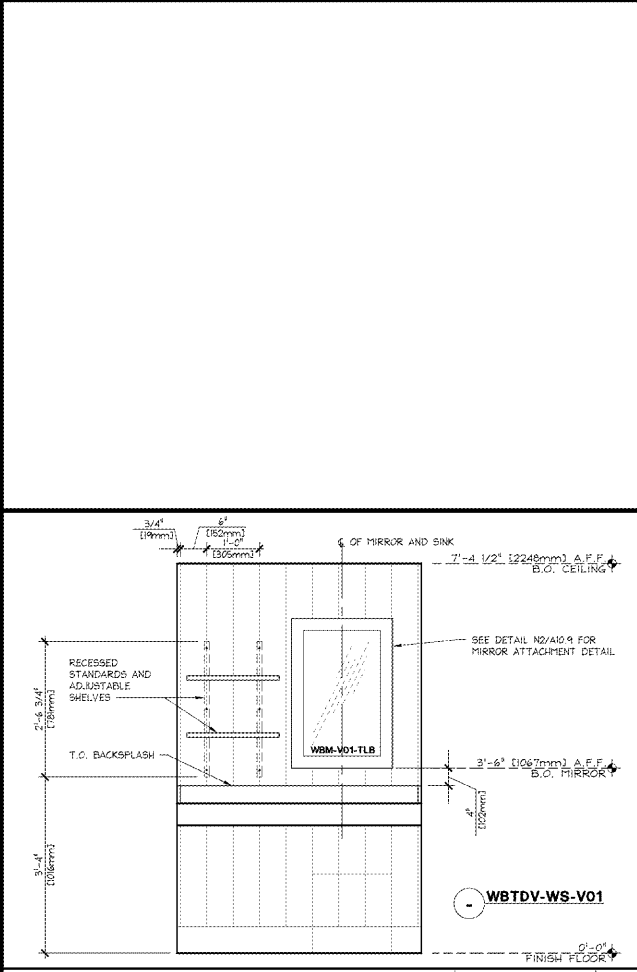

ELEVATION AT WIDE ANGLED DEMO SINK GRAPHICS 3/4" = 1'-0" R



ENLARGED SECTION AT DEMO SINK 3" = 1'-0" N

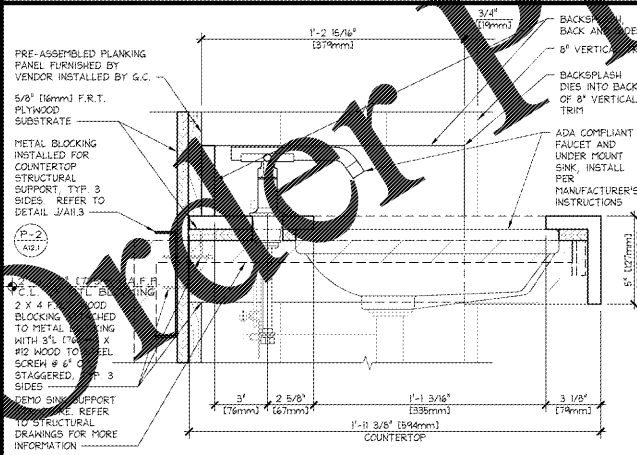

ENLARGED SECTION AT DEMO SINK 3" = 1'-0" N

Order Plans