


**1 ELEVATION**  
**2 SECTION**  
N.T.S.


NOTE: ENTIRE ASSEMBLY IS CONSTRUCTED BY GENERAL CONTRACTOR.  
UPON COMPLETION OF PROJECT, GENERAL CONTRACTOR MUST RUN A NEW SET OF BLUEPRINTS OF THE COMPLETED STORE DRAWINGS (ARCHITECTURAL, MECHANICAL, ELECTRICAL, STRUCTURAL), AND PLACE INTO PLAN TUBE HOLDER CONSTRUCTED BY THE GENERAL CONTRACTOR.

NOT USED  
3/4" = 1'-0"  
42D-A14.2-900-DETL  
S  
11.27.17


1 1/2" = 1'-0"  
42D-A142-M00-DETL  
M  
09.10.19

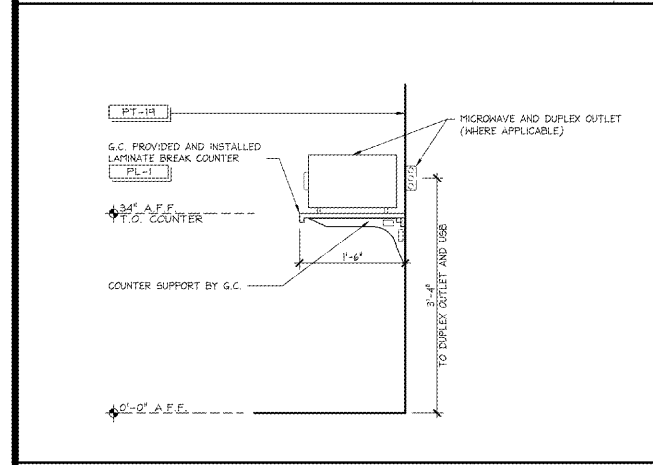


**EMPLOYEE BREAK COUNTER**  
1" = 1'-0"  
42D-A14.2-900-DETL  
R  
12.14.11

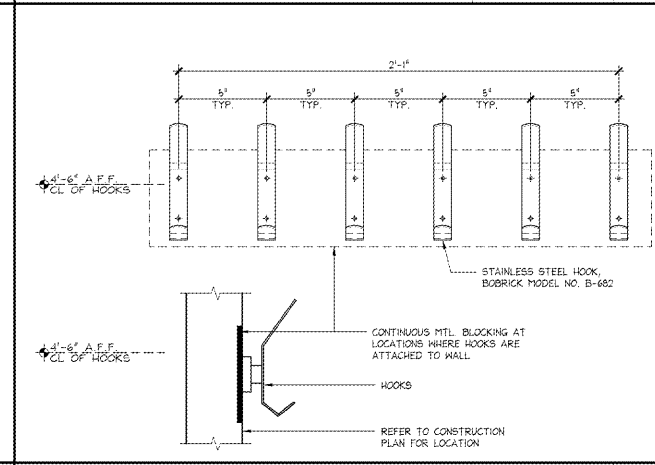


**HOOK STRIP DETAIL**  
3" = 1'-0"  
42D-A142-L00-DETL  
L  
12

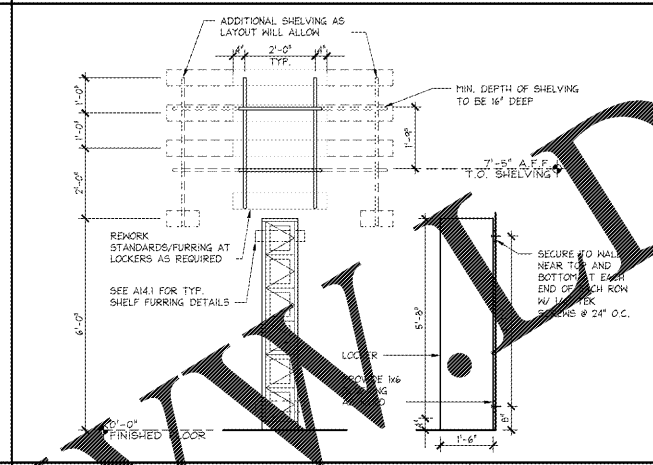

**LOCKER DETAIL - NS-38 & NS-39**  
1/2" = 1'-0"  
42D-A142-G00-DETL  
G  
03.01.10

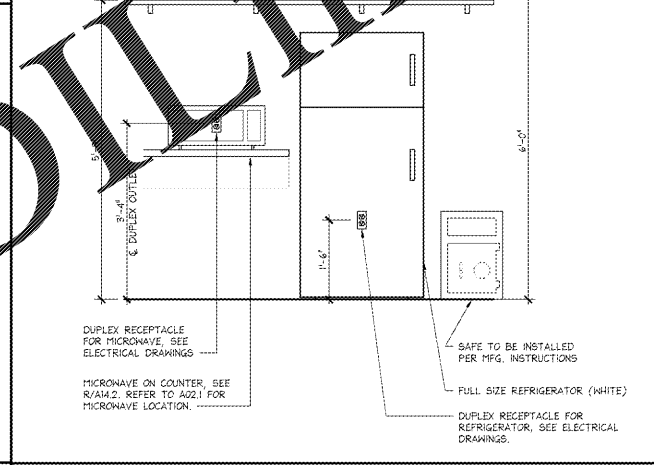


**MICROWAVE/REFRIGERATOR DETAIL (FULL SIZED)**  
3/4" = 1'-0"  
42D-A142-C01-DETL  
C  
03.24.16

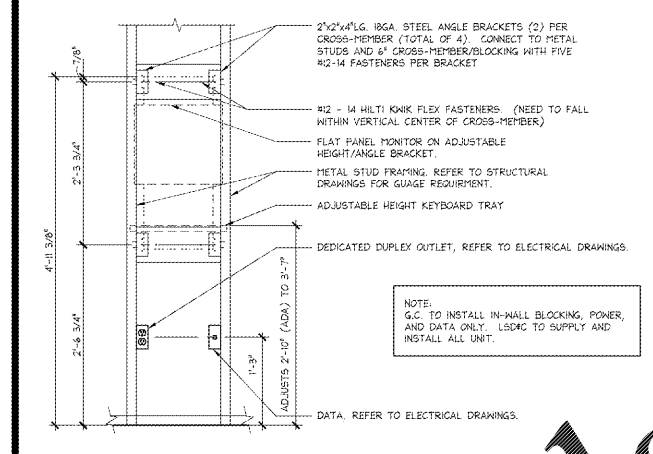

**ALL UNIT MOUNTING DETAIL NS-26**  
1" = 1'-0"  
08D-A142-900-DETL  
P  
12.10.10



**MAGNETIC MARKER BOARD TRIM**  
1" = 1'-0"  
42D-A142-J00-DETL  
J  
10.14.11

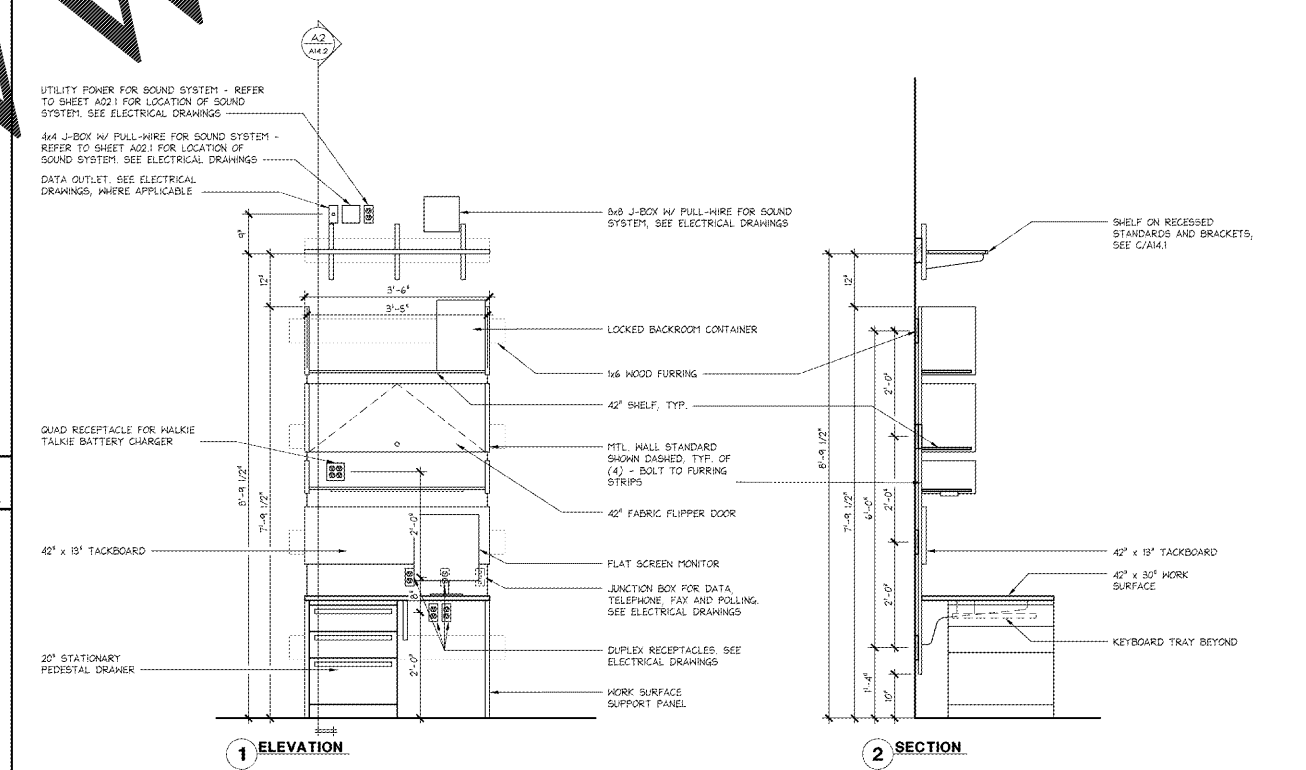


**1 ELEVATION**  
**2 SECTION**


NOTE: REFER TO ELECTRICAL DRAWINGS FOR OUTLET AND POWER LOCATIONS

NOTE: LAYOUT OF MANAGER'S WORKSTATION CAN BE MIRRORED. REFER TO PLAN LAYOUT FOR STORE SPECIFIC ORIENTATION.

NOTE: MANAGER'S COUNTER, ACCESSORIES, SHELVES, HARDWARE & FILE CABINETS ARE PART OF KENWOOD OFFICE FURNITURE PACKAGE. G.C. TO ASSEMBLE & INSTALL PER MANUFACTURER'S INSTRUCTIONS.

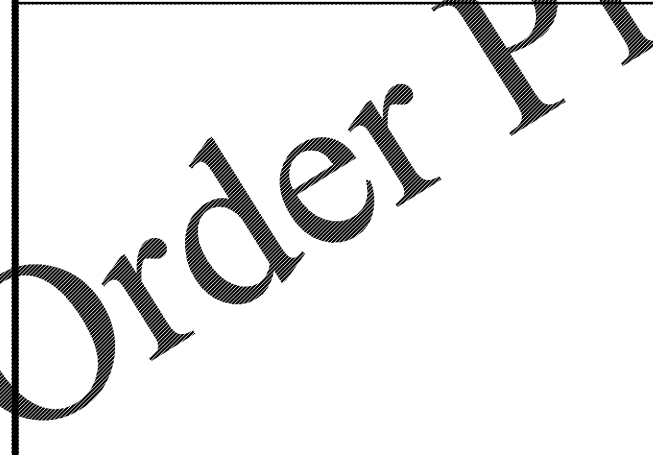

NOT USED  
1/2" = 1'-0"  
08D-A142-N00-DETL  
N  
03.28.17

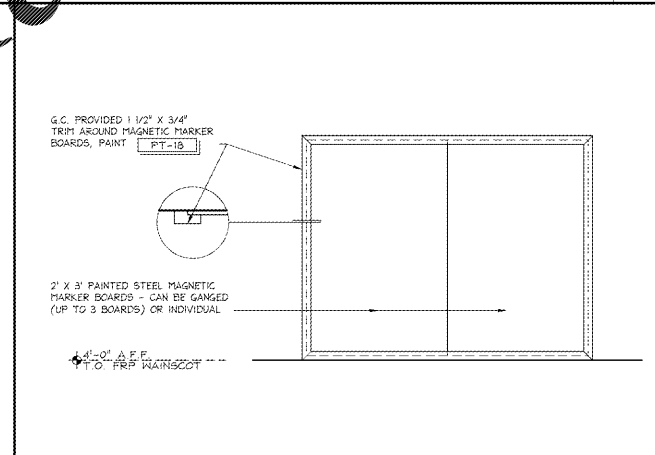

**MANAGERS WORKSTATION DETAILS - NS-53 (WITHOUT AV CABINET AND WITH MUSIC ABOVE)**  
3/4" = 1'-0"  
42D-A142-A02-DETL  
A  
03.28.17

PROJECT INFORMATION:  
104.01.2445.01  
**BATH & BODY WORKS**  
CHARLOTTE PREMIUM OUTLETS  
5404 NEW FASHION WAY  
SPACE NO. 240  
CHARLOTTE, NC 28278

REVISIONS:

DATE ISSUED: 03/13/18  
DESIGNED BY: SO  
DRAWN BY: KP  
CHECKED BY: JMH

STOCKROOM DETAILS

DRAWING NUMBER:  
**A14.2**

Order Plans @ WWW.DLINE.COM