
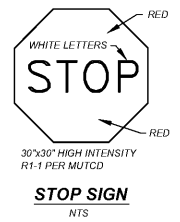
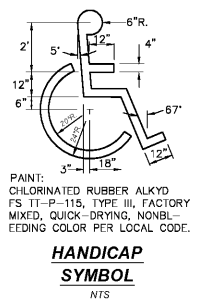









F:\01\CAD\Plans\10 PAVING MARKING & SIGNING DETAILS.dwg 9/27/2017 5:20:07 PM

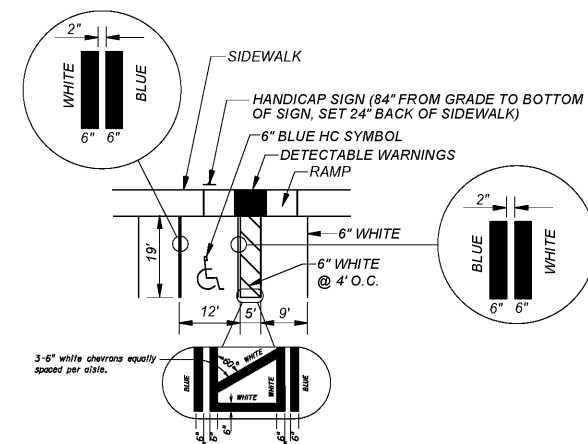




- NOTES:**
- Dimensions are to the centerline of markings.
  - An Access Aisle is required for each accessible space when angle parking is used.
  - Criteria for pavement markings only, not public sidewalk curb ramp locations. For ramp locations refer to plans.
  - Blue pavement markings shall be tinted to match shade 15B0 of Federal Standards 595c.
  - The FTP-22-04 panel shall be mounted below the FTP-21-04 sign.

**PAVEMENT MARKING FOR PUBLIC SIDEWALK CURB RAMPS IN REST AREAS**

- GENERAL NOTES (Signalized & Non-signalized)**
- For entrances to a one-way street, the downstream restriction may be reduced to 20'.
  - Parking shall not be allowed within 20' of a sidewalk.
  - All parking lane markings shall be 6" white.
  - Parking lane lines shall be broken at driveways.
  - Refer to Chapter 316, Fla. statutes, for laws governing parking spaces.
  - Where curb and gutter is used, the gutter pan width may be included as part of the minimum width of parking lane, but the desirable lane width should be in addition to that of the gutter pan.

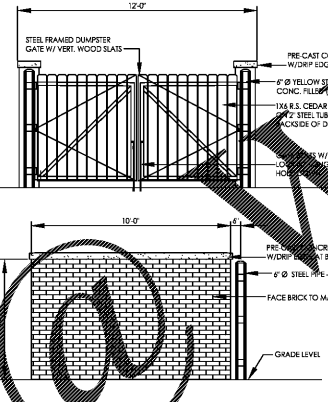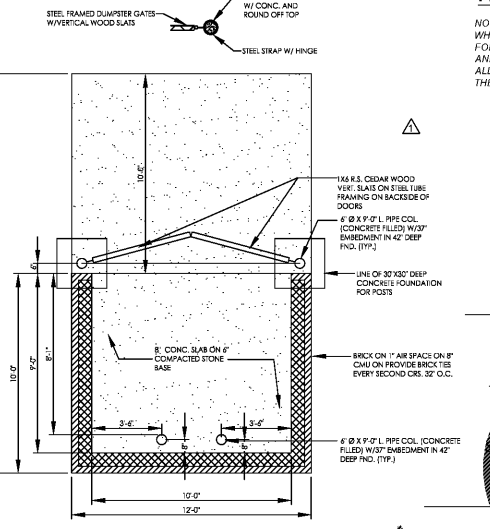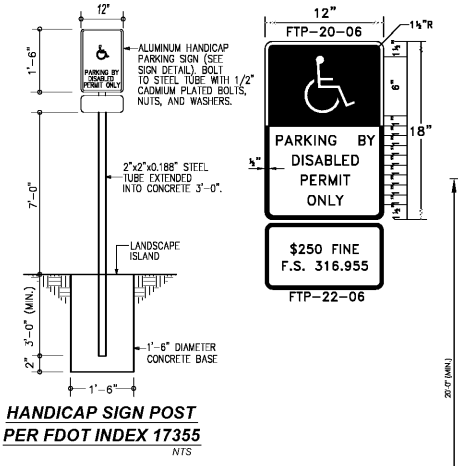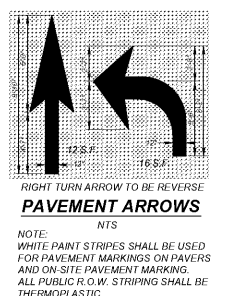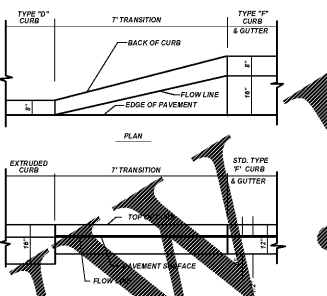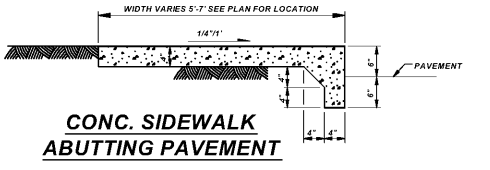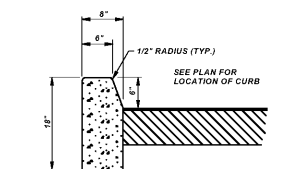

**CURB RAMP DETECTABLE WARNING**

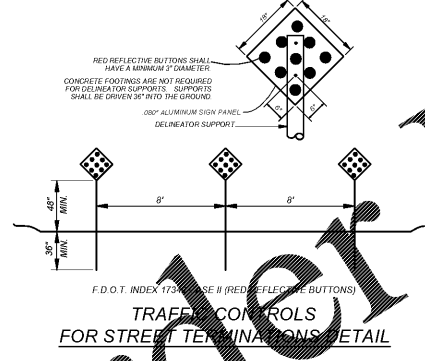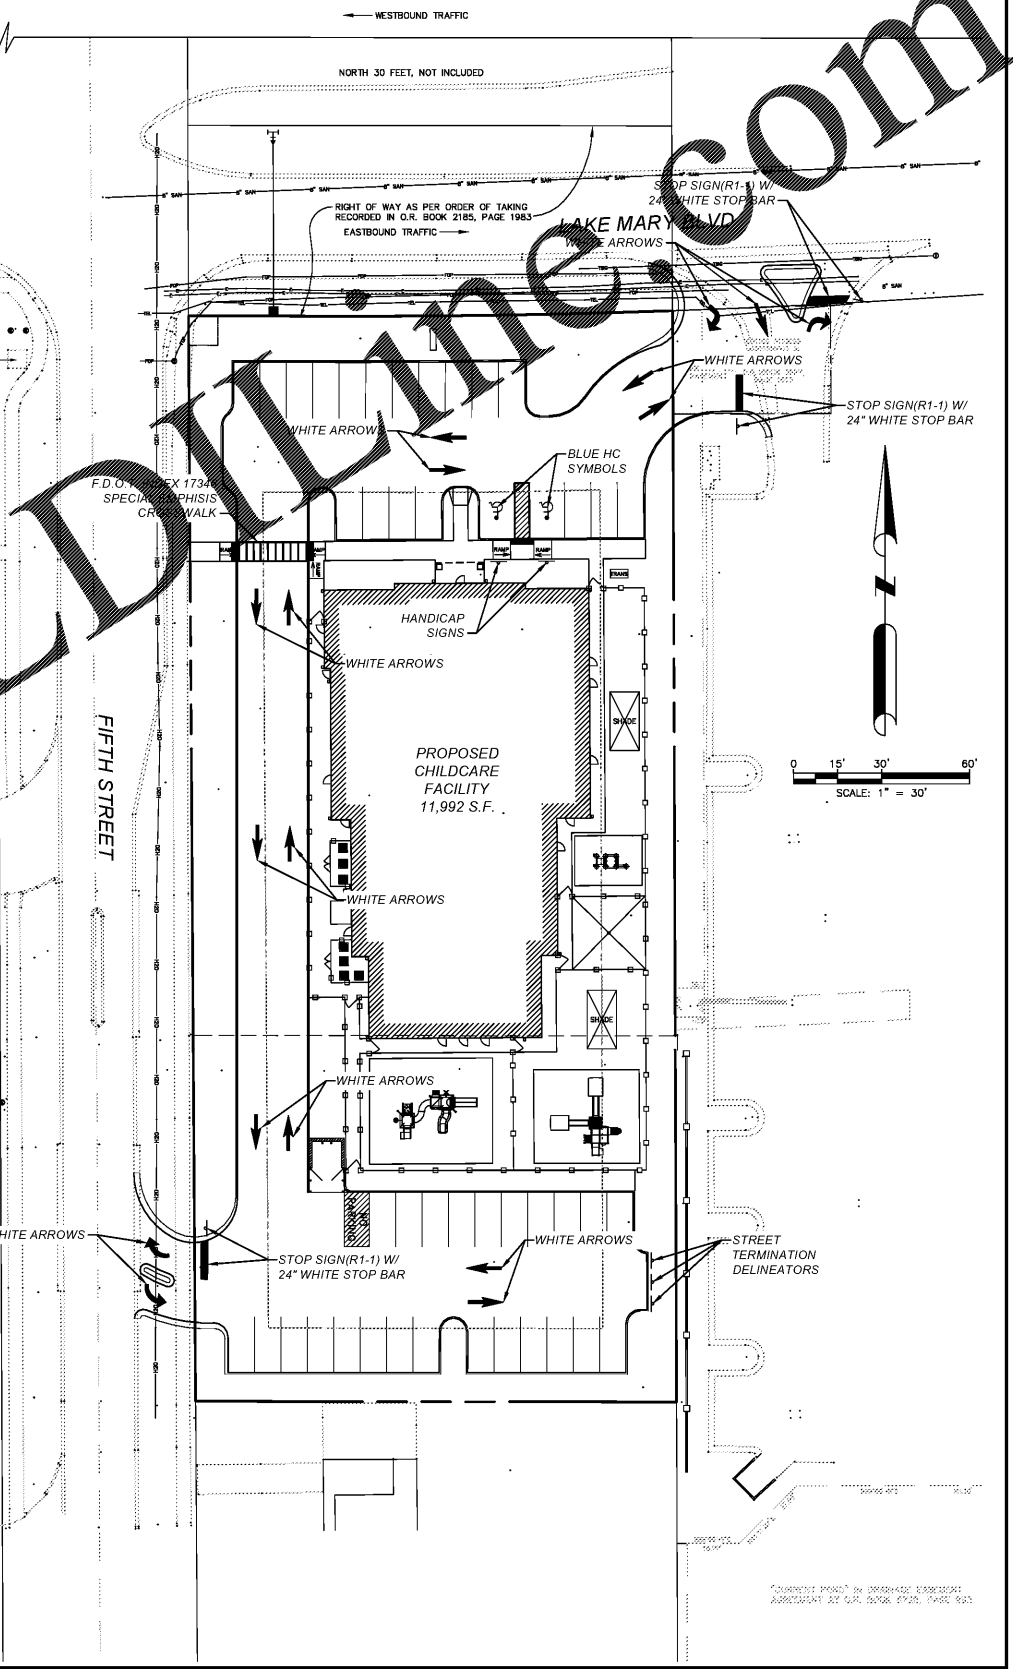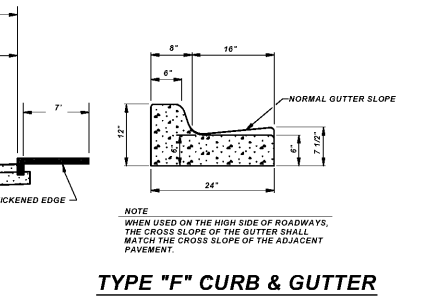

- GENERAL NOTES:**
- ALL EXTERIOR MARKINGS TO MATCH BUILDING.
  - IF THERE IS NO BRICK TO MATCH - MATCH MASONRY.
  - ADHERE TO ALL LOCAL ORDINANCES AND DESIGN REQUIREMENTS. NOTIFY ARCHITECT OF ANY DISCREPANCIES.

**DAVE SCHMITT ENGINEERING, INC.**  
12301 Lake Underhill Road Suite 241  
ORLANDO, FL 32828  
407-207-9088 FAX 407-207-9089  
Certification of Authorization #27471

REVISIONS		REVISIONS	
DATE	BY	DATE	BY
09/07/2017	IAP		

DAVE M. SCHMITT  
FLORIDA REG. NUMBER  
48274

**PAVING, MARKING & SIGNING**  
RAINBOW CHILD CARE CENTER  
LAKE MARY, FLORIDA

DATE: JULY 2017  
PROJECT NO.: OE-1  
DRAWN BY: ARMZ  
CHECKED BY: DMS  
SCALE: 1"=30'  
SHEET: 10 OF 13