


FIRE TRUCK inches
 Width: 96.0
 Type: 80
 Lock Lock Time: 6.0
 Steering Angle: 41.7

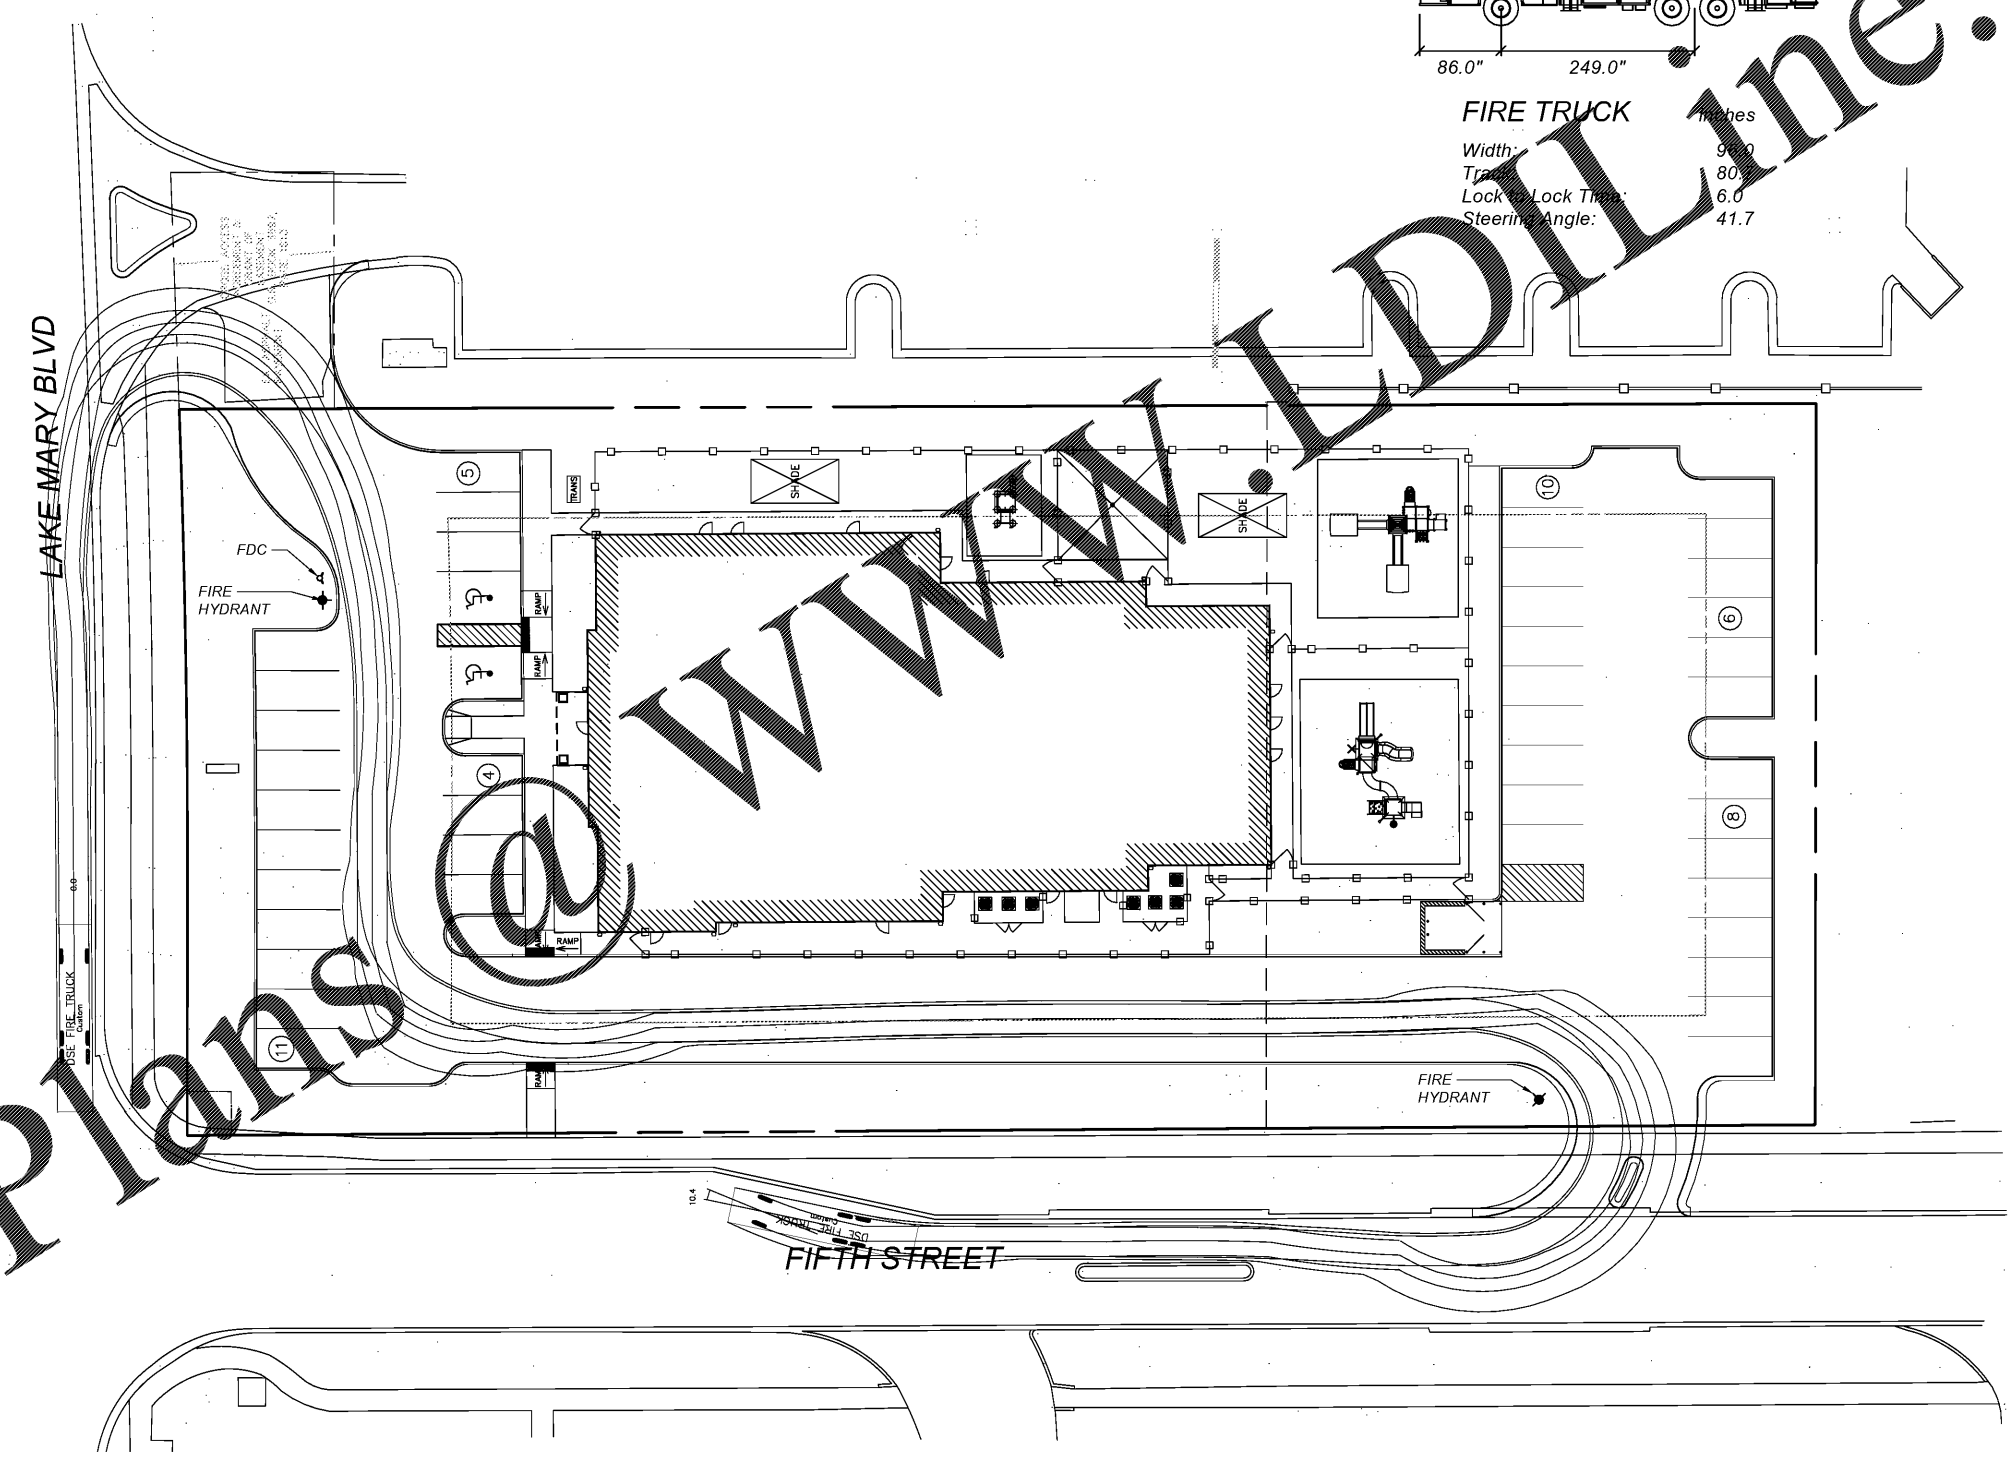

P:\0513\CD\1215555\Final\10A-FIRE TRUCK ROUTING PLAN.dwg, 07/20/17, 6:49:01 PM



**DAVE SCHMITT
 ENGINEERING, INC.**
 12301 Lake Underhill Road Suite 241
 ORLANDO, FL 32828
 407-207-9088 FAX 407-207-9089
 Certification of Authorization #27471

DATE		BY	DESCRIPTION	REVISIONS		DATE	BY	DESCRIPTION
						09/07/2017	JAP	REVISED PER CITY & SJRWMD COMMENTS

DAVE M. SCHMITT
 FLORIDA REG. NUMBER
 48274

FIRE TRUCK ROUTE PLAN
 RAINBOW CHILD CARE CENTER
 LAKE MARY, FLORIDA

DATE: JULY 2017
 PROJECT NO.: OE-1
 DRAWN BY: ARMZ
 CHECKED BY: DMS
 SCALE: 1"=60'
 SHEET: 10A OF 13