

F:\01E1\CAD\Plans\et\final\11 WATER DETAILS.dwg, 9/27/2017 11:40:00 AM




**DAVE SCHMITT
ENGINEERING, INC.**
3875 AVALON PARK EAST BLVD.
ORLANDO, FL 32826
407-207-9088 FAX 407-207-9089
Certification of Authorization #27471

REVISIONS					
DATE	BY	DESCRIPTION	DATE	BY	DESCRIPTION
09/07/2017	IAP	REVISED PER CITY & SJRWMD COMMENTS			

DAVE M. SCHMITT
FLORIDA REG. NUMBER
48274

WATER AND SEWER DETAILS
RAINBOW CHILD CARE CENTER
LAKE MARY, FLORIDA

DATE: JULY 2017
PROJECT NO.: OE-1
DRAWN BY: ARMZ
CHECKED BY: DMS
SCALE: N.T.S
SHEET: 11 OF 13

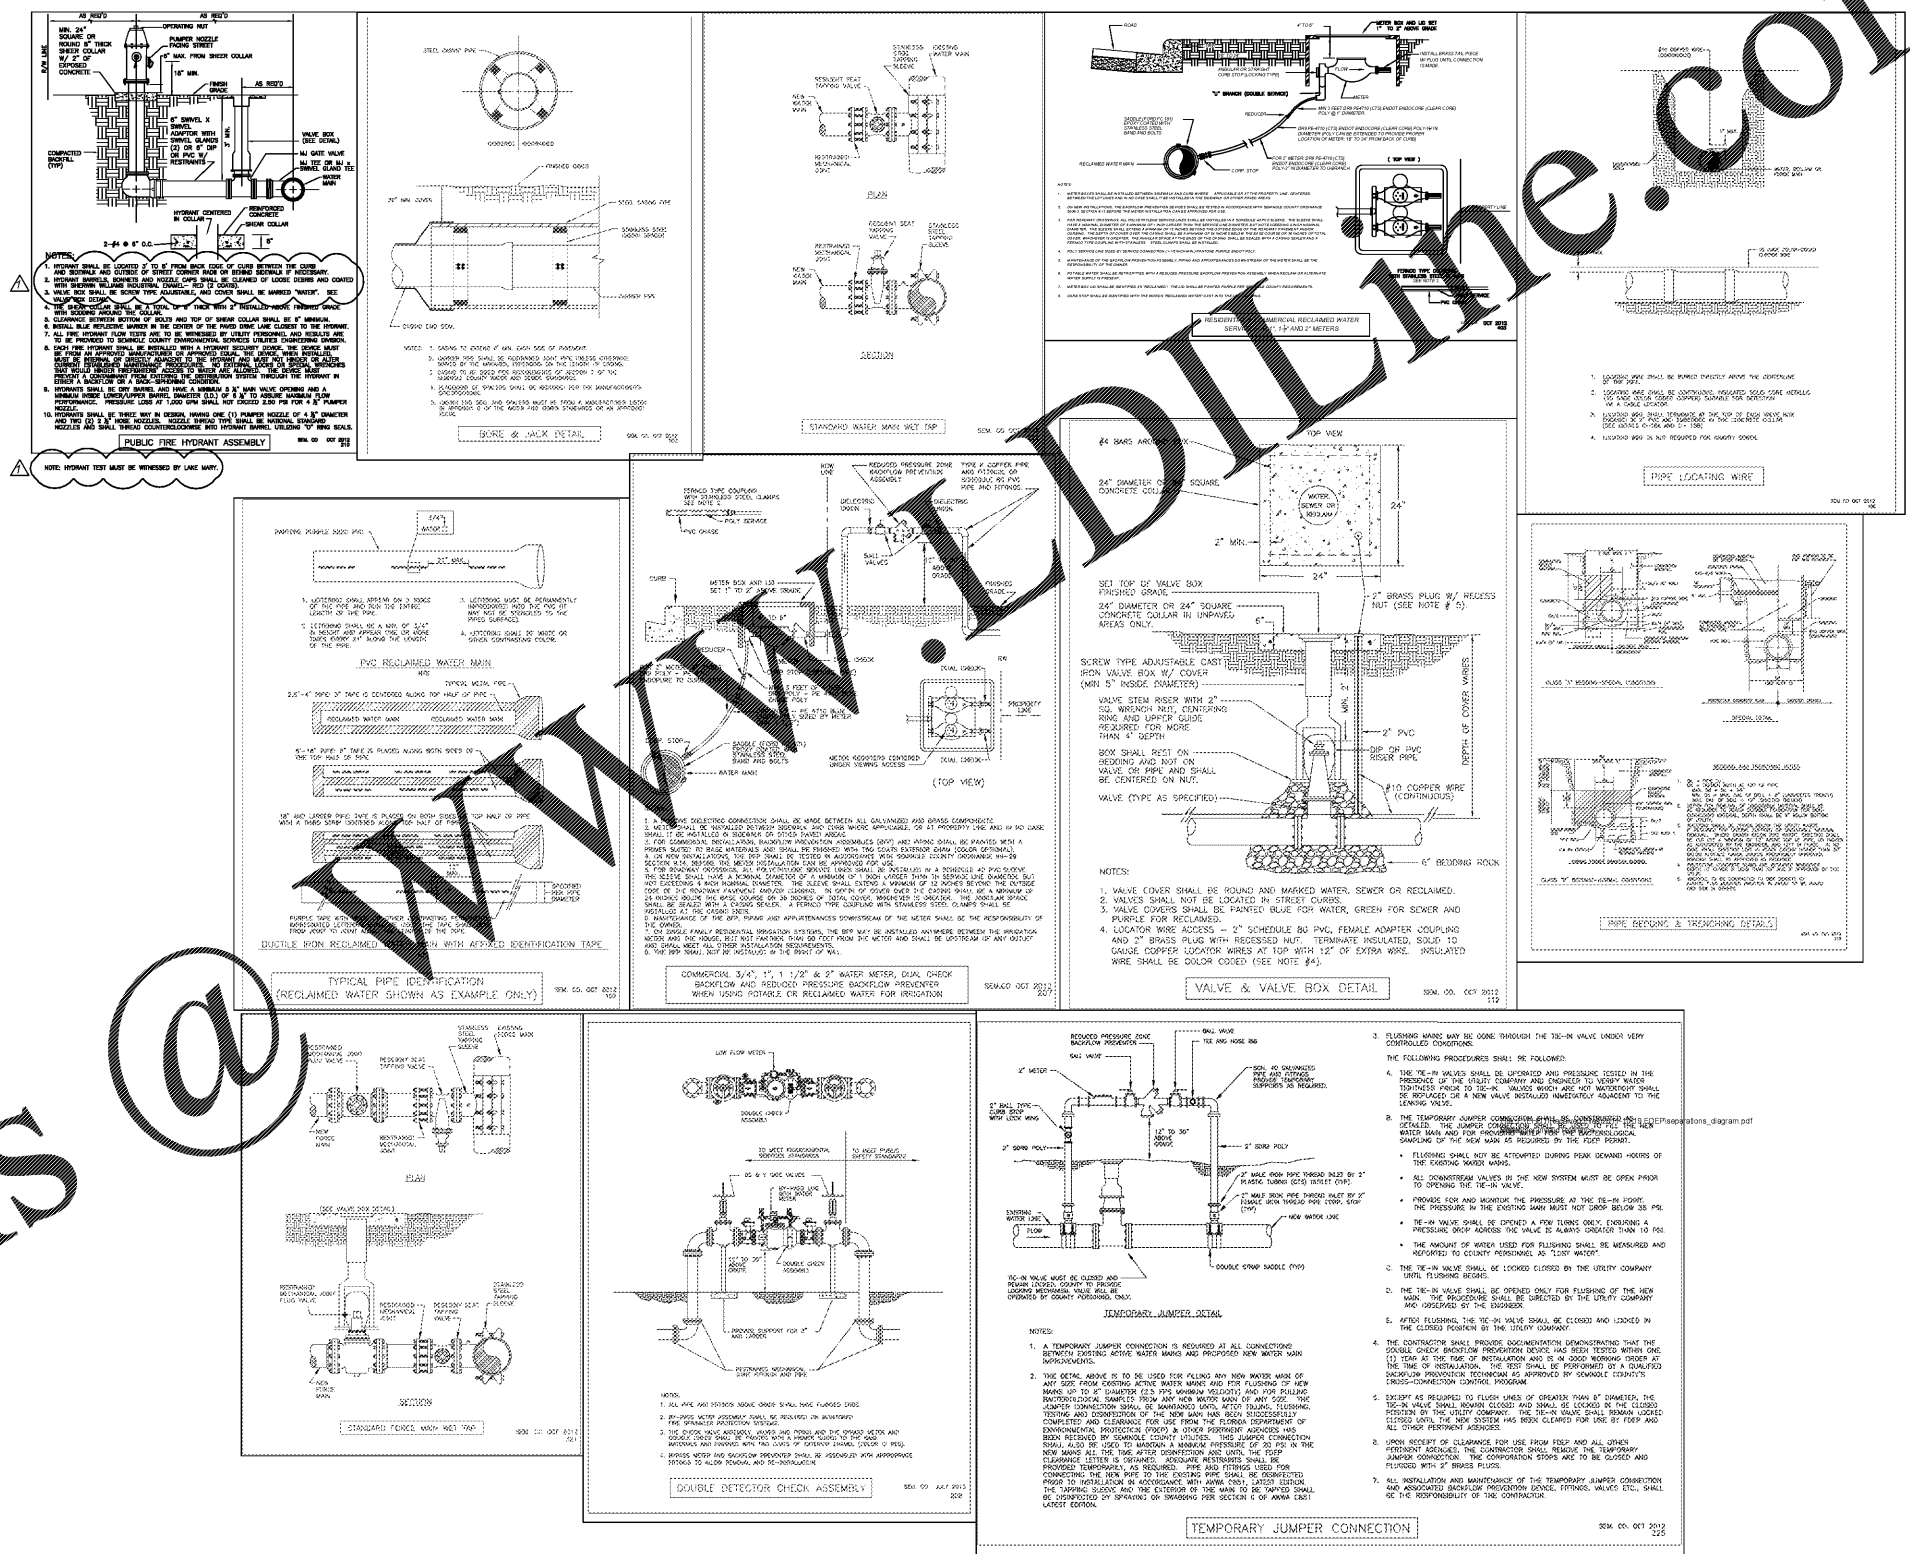

Order Plans @

WWW.DOWNLOADLINE.COM