



Order Plans

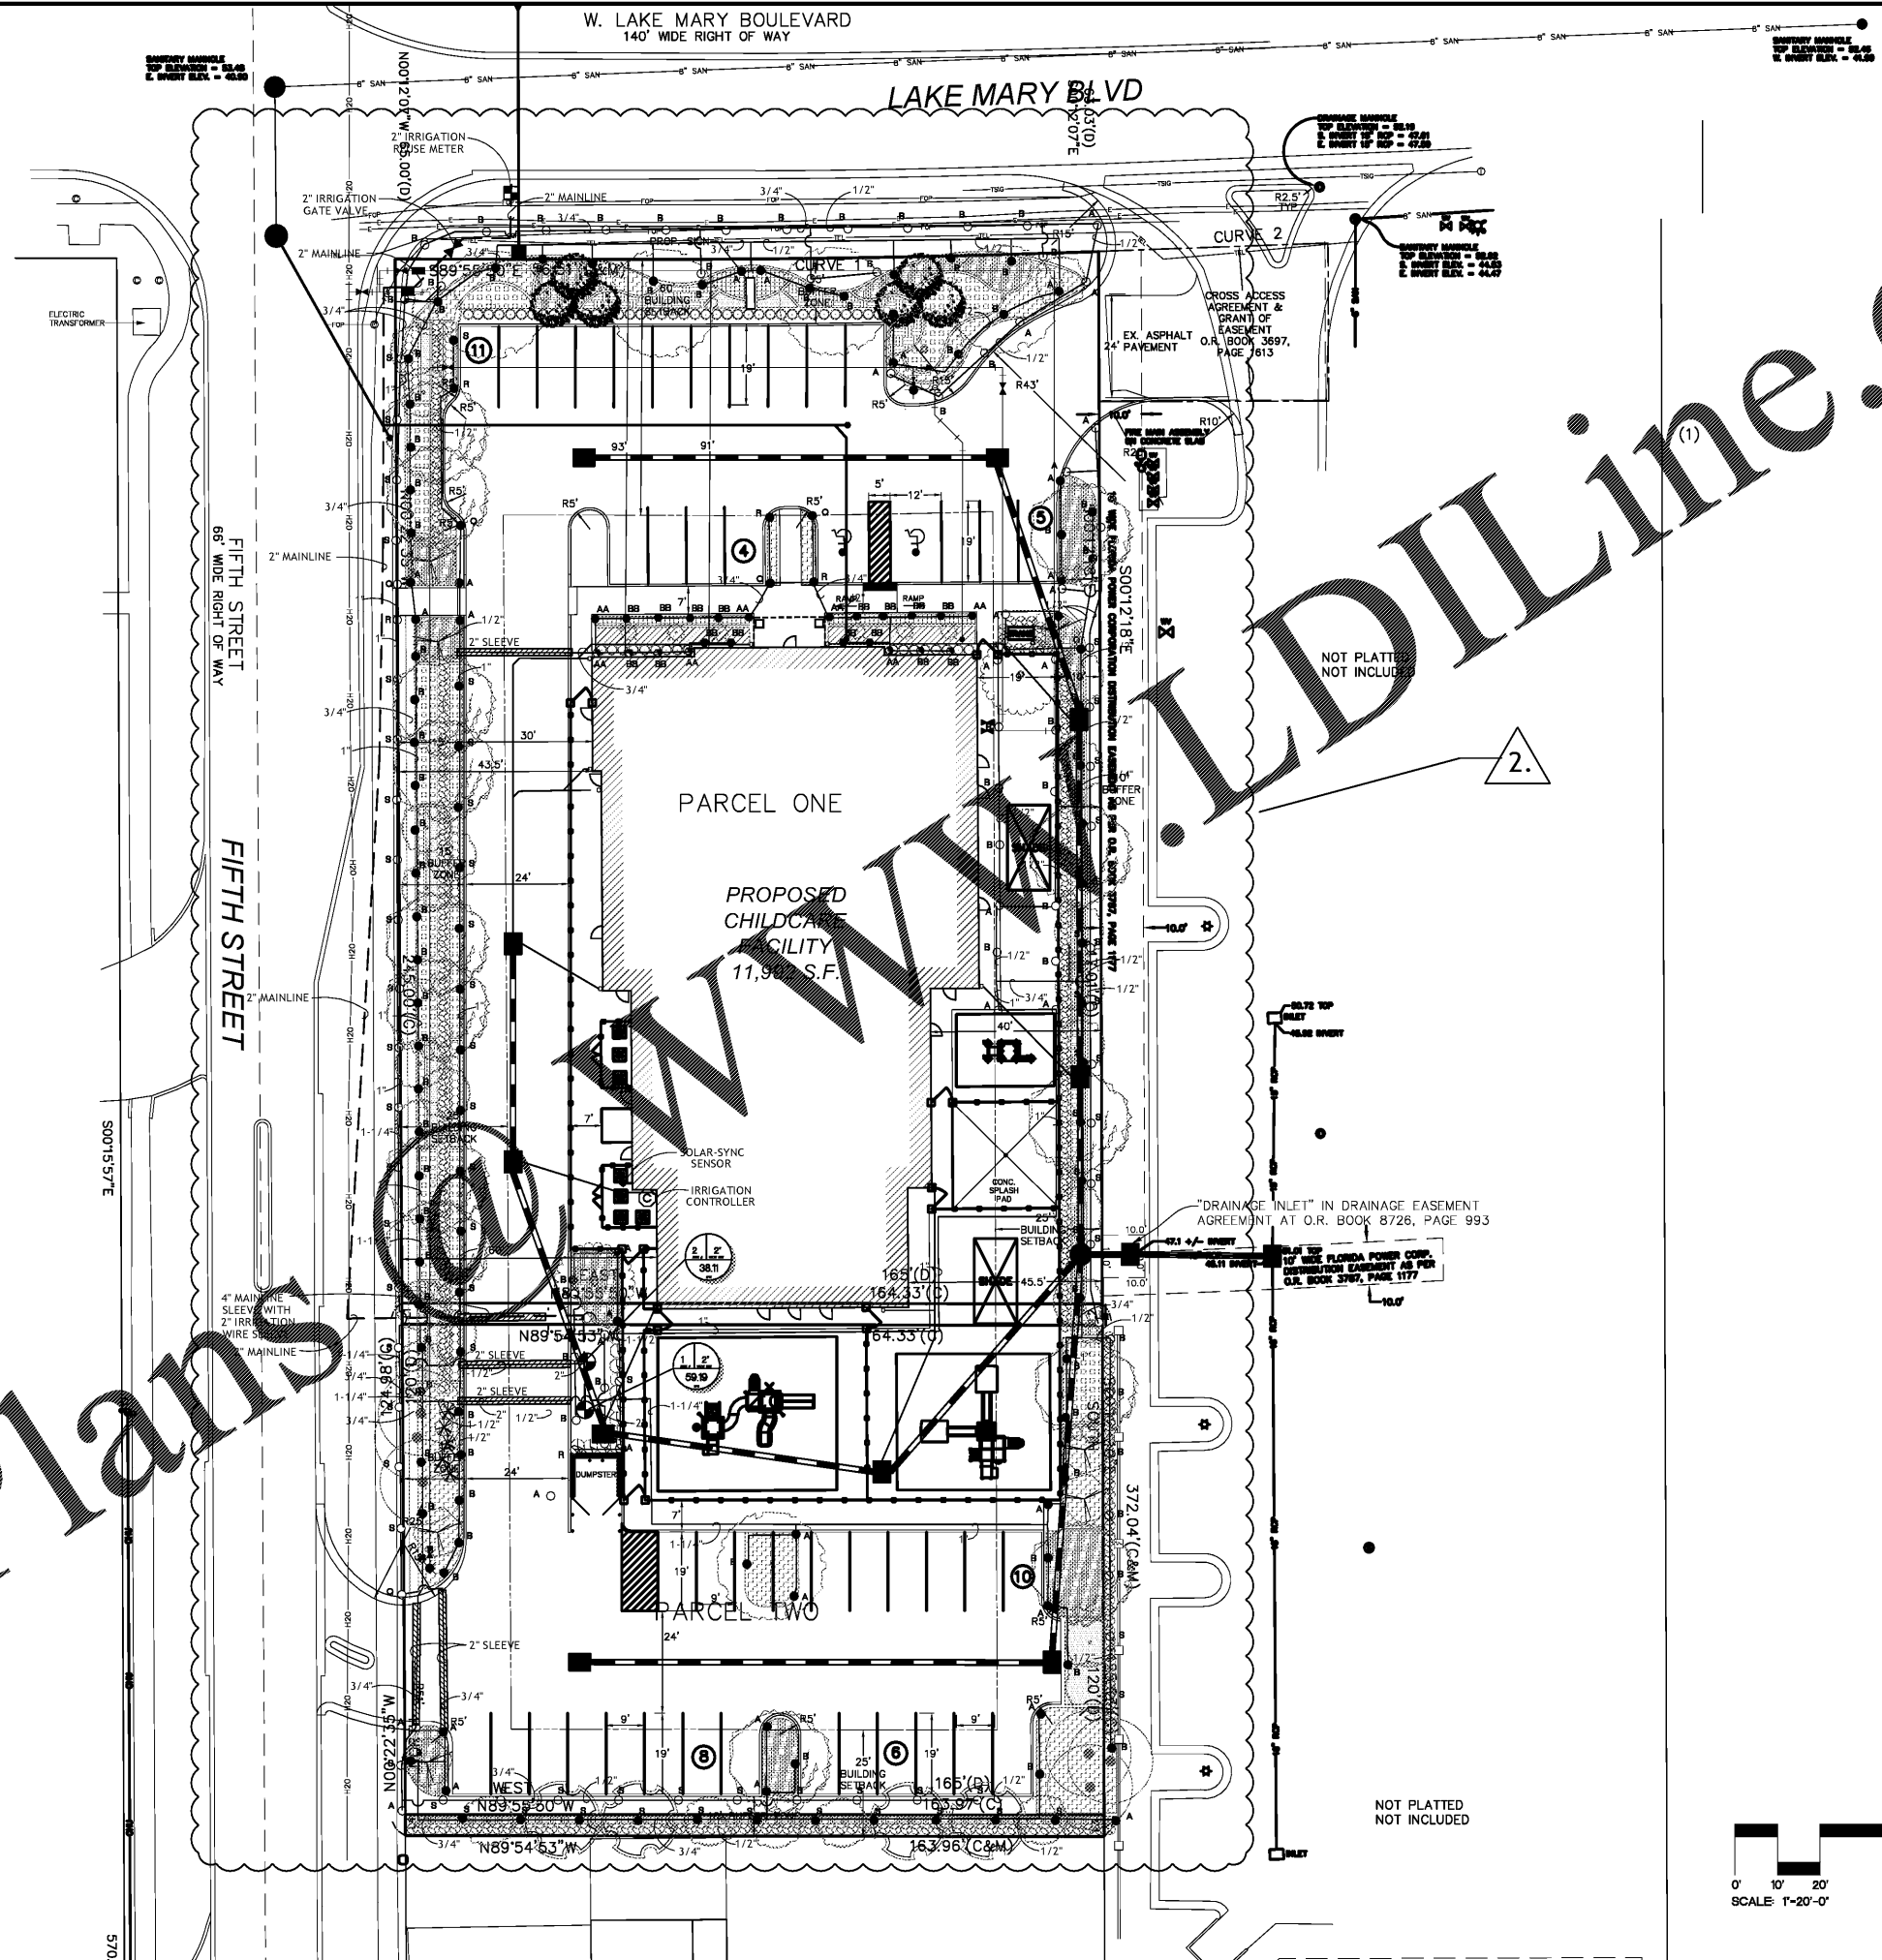

LDI Line.com

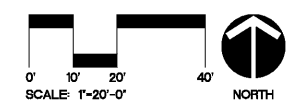

RAINBOW RASCALS DAY CARE

PROJECT NO. 17123		DESCRIPTION DATE	PROJECT ADDRESS	DRAWING TITLE	
PHASE	CONSTRUCTION DOCUMENTS	1/1/2023	LAKE MARY BLVD LAKE MARY, FLORIDA	IRRIGATION PLAN	
SCALE	1"=20'-0"	REV. 1	OWNER COMMENTS	CONSULTANTS	
FILE NAME	17123	2	CITY COMMENTS	SIGNATURE AND DATED SEAL	
DRAWN BY	CRK				
CHECKED BY	CRK		OWNER NAME AND ADDRESS	<p>NOT PLATTED NOT INCLUDED</p>	
DATE	07/07/23			<p>NOT PLATTED NOT INCLUDED</p>	

I-100

BORRELLI PARTNERS
ARCHITECTURE PLANNING LANDSCAPE INTERIOR
7500 W. WINDY HILL STREET
ORLANDO, FL 32809-4070 407-418-1338
CONSTRUCTION DOCUMENTS FOR THE PROPERTY OF RASCALS DAY CARE CENTER, 1000 W. LAKE MARY BLVD., LAKE MARY, FLORIDA. ALL RIGHTS RESERVED.
BY PROFESSIONAL ENGINEER CHRISTOPHER D. RICE, LICENSE NO. LA6667122, STATE OF FLORIDA.