

WESTERN BUFFER CALCULATIONS

LENGTH	PLANT UNITS PER 100'	REQ. TOTAL	EXIST.	PROP.
370 L.F.	3.7 X 3 CANOPY (3" CAL.) 4 UNDERSTORY 40 SHRUBS	11.0 14.8 148.0	3 0 0	8 15 275

NORTHERN BUFFER CALCULATIONS

LENGTH	PLANT UNITS PER 100'	REQ. TOTAL	EXIST.	PROP.
165 L.F.	1.65 X 2.5 CANOPY (4" CAL.) 4 UNDERSTORY 40 SHRUBS	4 66 66	0 0 0	4 8 102

NOTE:


ALL EXISTING/PRESERVED TREES SHALL MEET CODE IN TYPE, CONDITION AND SIZE.

EASTERN BUFFER CALCULATIONS

LENGTH	PLANT UNITS PER 100'	REQ. TOTAL	EXIST.	PROP.
372 L.F.	1.65 X 2 CANOPY (3" CAL.) 3 UNDERSTORY 40 SHRUBS	7.5 11 149	3 0 0	5 11 151

SOUTHERN BUFFER CALCULATIONS

LENGTH	PLANT UNITS PER 100'	REQ. TOTAL	EXIST.	PROP.
164 L.F.	1.64 X 2 CANOPY (3" CAL.) 3 UNDERSTORY 40 SHRUBS	3.3 5 66	0 0 0	4 5 66

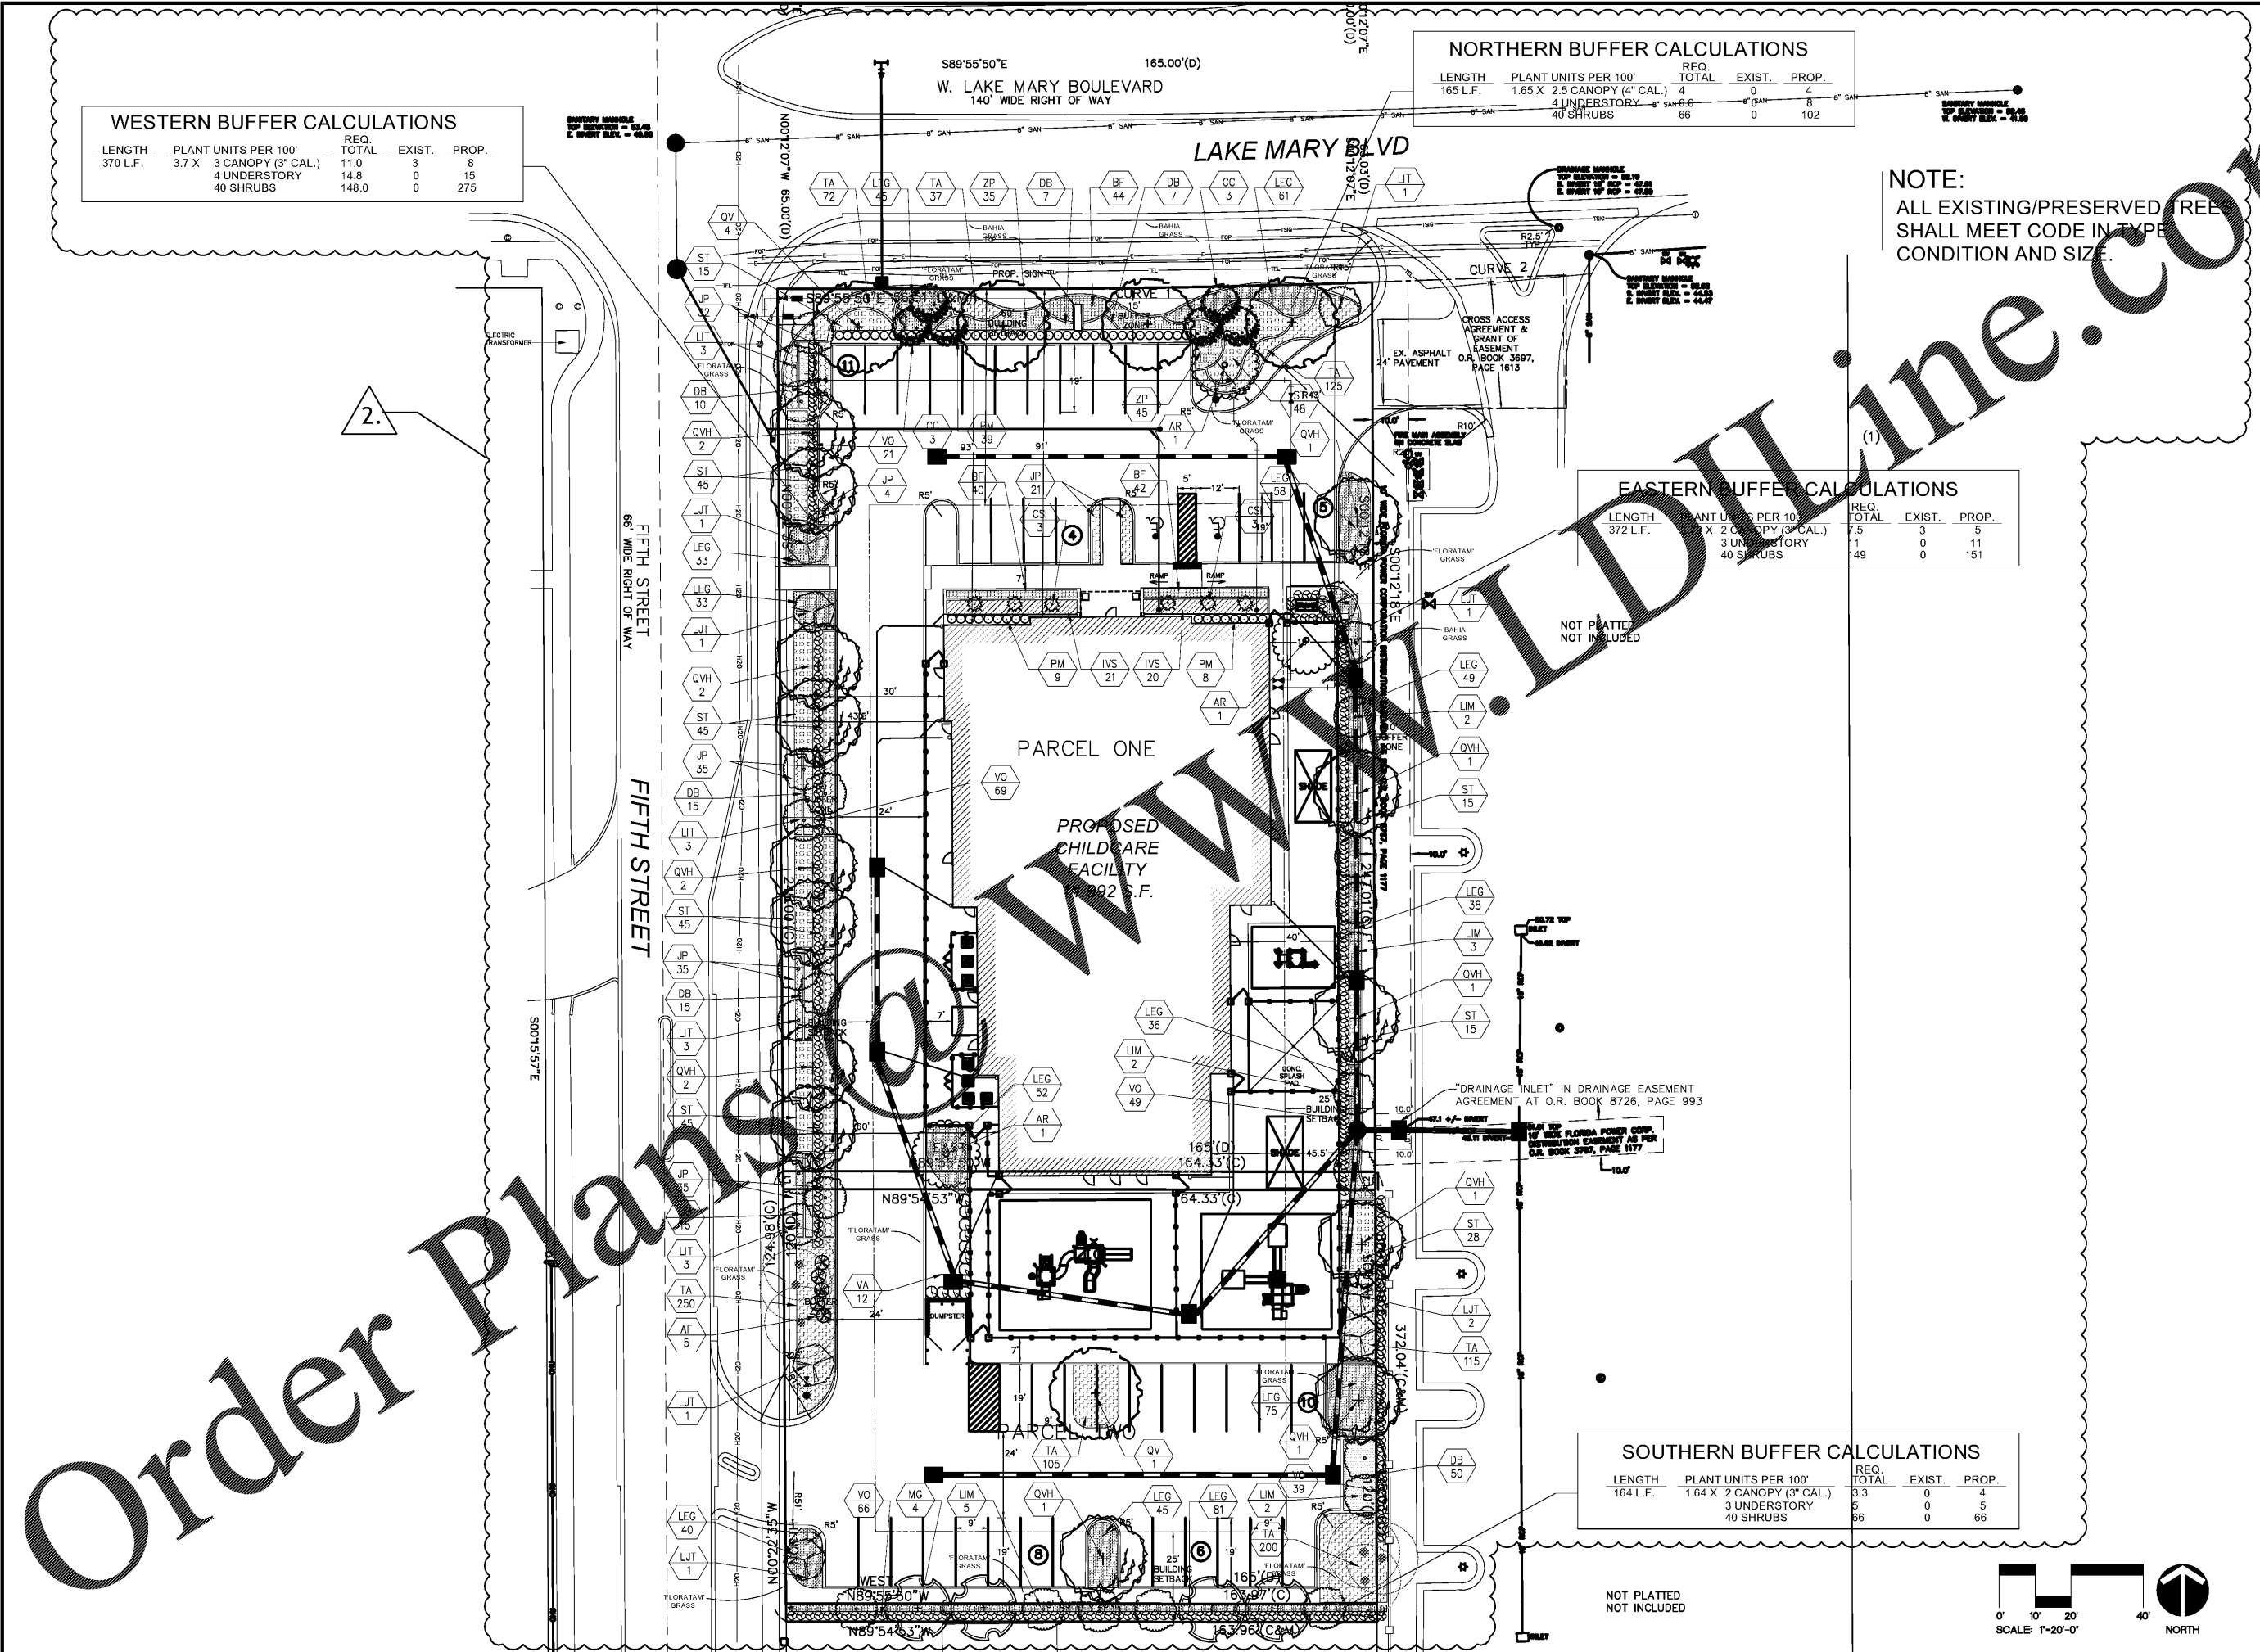

Order Plans @ www.dline.com

RAINBOW RASCALS DAY CARE

BORRELLI PARTNERS
ARCHITECTURAL, PLANNING, LANDSCAPE, INTERIOR

7501 W. LAS OLAS STREET
ORLANDO, FL 32809 (407) 418-1338

CONSTRUCTION OF THIS PROJECT BY BORRELLI PARTNERS HAS BEEN REVIEWED AND APPROVED BY THE CITY OF ORLANDO, FLORIDA. THE CITY OF ORLANDO HAS REVIEWED THE PROJECT AND HAS DETERMINED THAT THE PROJECT IS IN ACCORDANCE WITH THE CITY OF ORLANDO LANDSCAPE CODE. THE CITY OF ORLANDO HAS REVIEWED THE PROJECT AND HAS DETERMINED THAT THE PROJECT IS IN ACCORDANCE WITH THE CITY OF ORLANDO LANDSCAPE CODE.

CHRISTOPHER D. REE | LANDSCAPE ARCHITECT

CONSULTANTS

LANDSCAPE PLAN

DRAWING TITLE

REV.	DESCRIPTION	DATE	PROJECT ADDRESS
1	CONSTRUCTION DOCUMENTS	06/01/17	LAKE MARY BLVD LAKE MARY, FLORIDA
2	CITY COMMENTS	06/29/17	

PROJECT NO.	DATE	OWNER COMMENTS	CITY COMMENTS	OWNER NAME AND ADDRESS
17112				
SCALE	1"=20'-0"			
SHEET NAME	17112	CSK		
DRAWN BY	CSK			
CHECKED BY	CSK			
DATE	07/07/17			

L-100