


SEAL:  
 THIS DOCUMENT IS NOT FOR CONSTRUCTION  
 UNLESS THE ARCHITECT OR ENGINEER'S  
 SIGNATURE AND SEAL APPEAR BELOW.

NOT FOR  
 CONSTRUCTION

**BID SET**  
 04-10-18



**BRITT PETERS  
 AND  
 ASSOCIATES  
 INC.**  
 consulting engineers  
 999 Waterside Dr.  
 Suite 2202  
 Norfolk, VA 23510  
 (757) 955-5710  
 www.brittpeters.com  
 BPA Job No. 170764

NO.	DATE	REMARKS




**RAINBOW CHILD  
 CARE CENTER**  
 C - PROTOTYPE  
 LAKE MARY BLVD & 5TH STREET  
 LAKE MARY, FL 32746

PROJECT NO: 2017.0250  
 DATE: 08/23/2017

**S.300**  
 FOUNDATION SECTIONS

CHECKED: SH DRAWN: ES

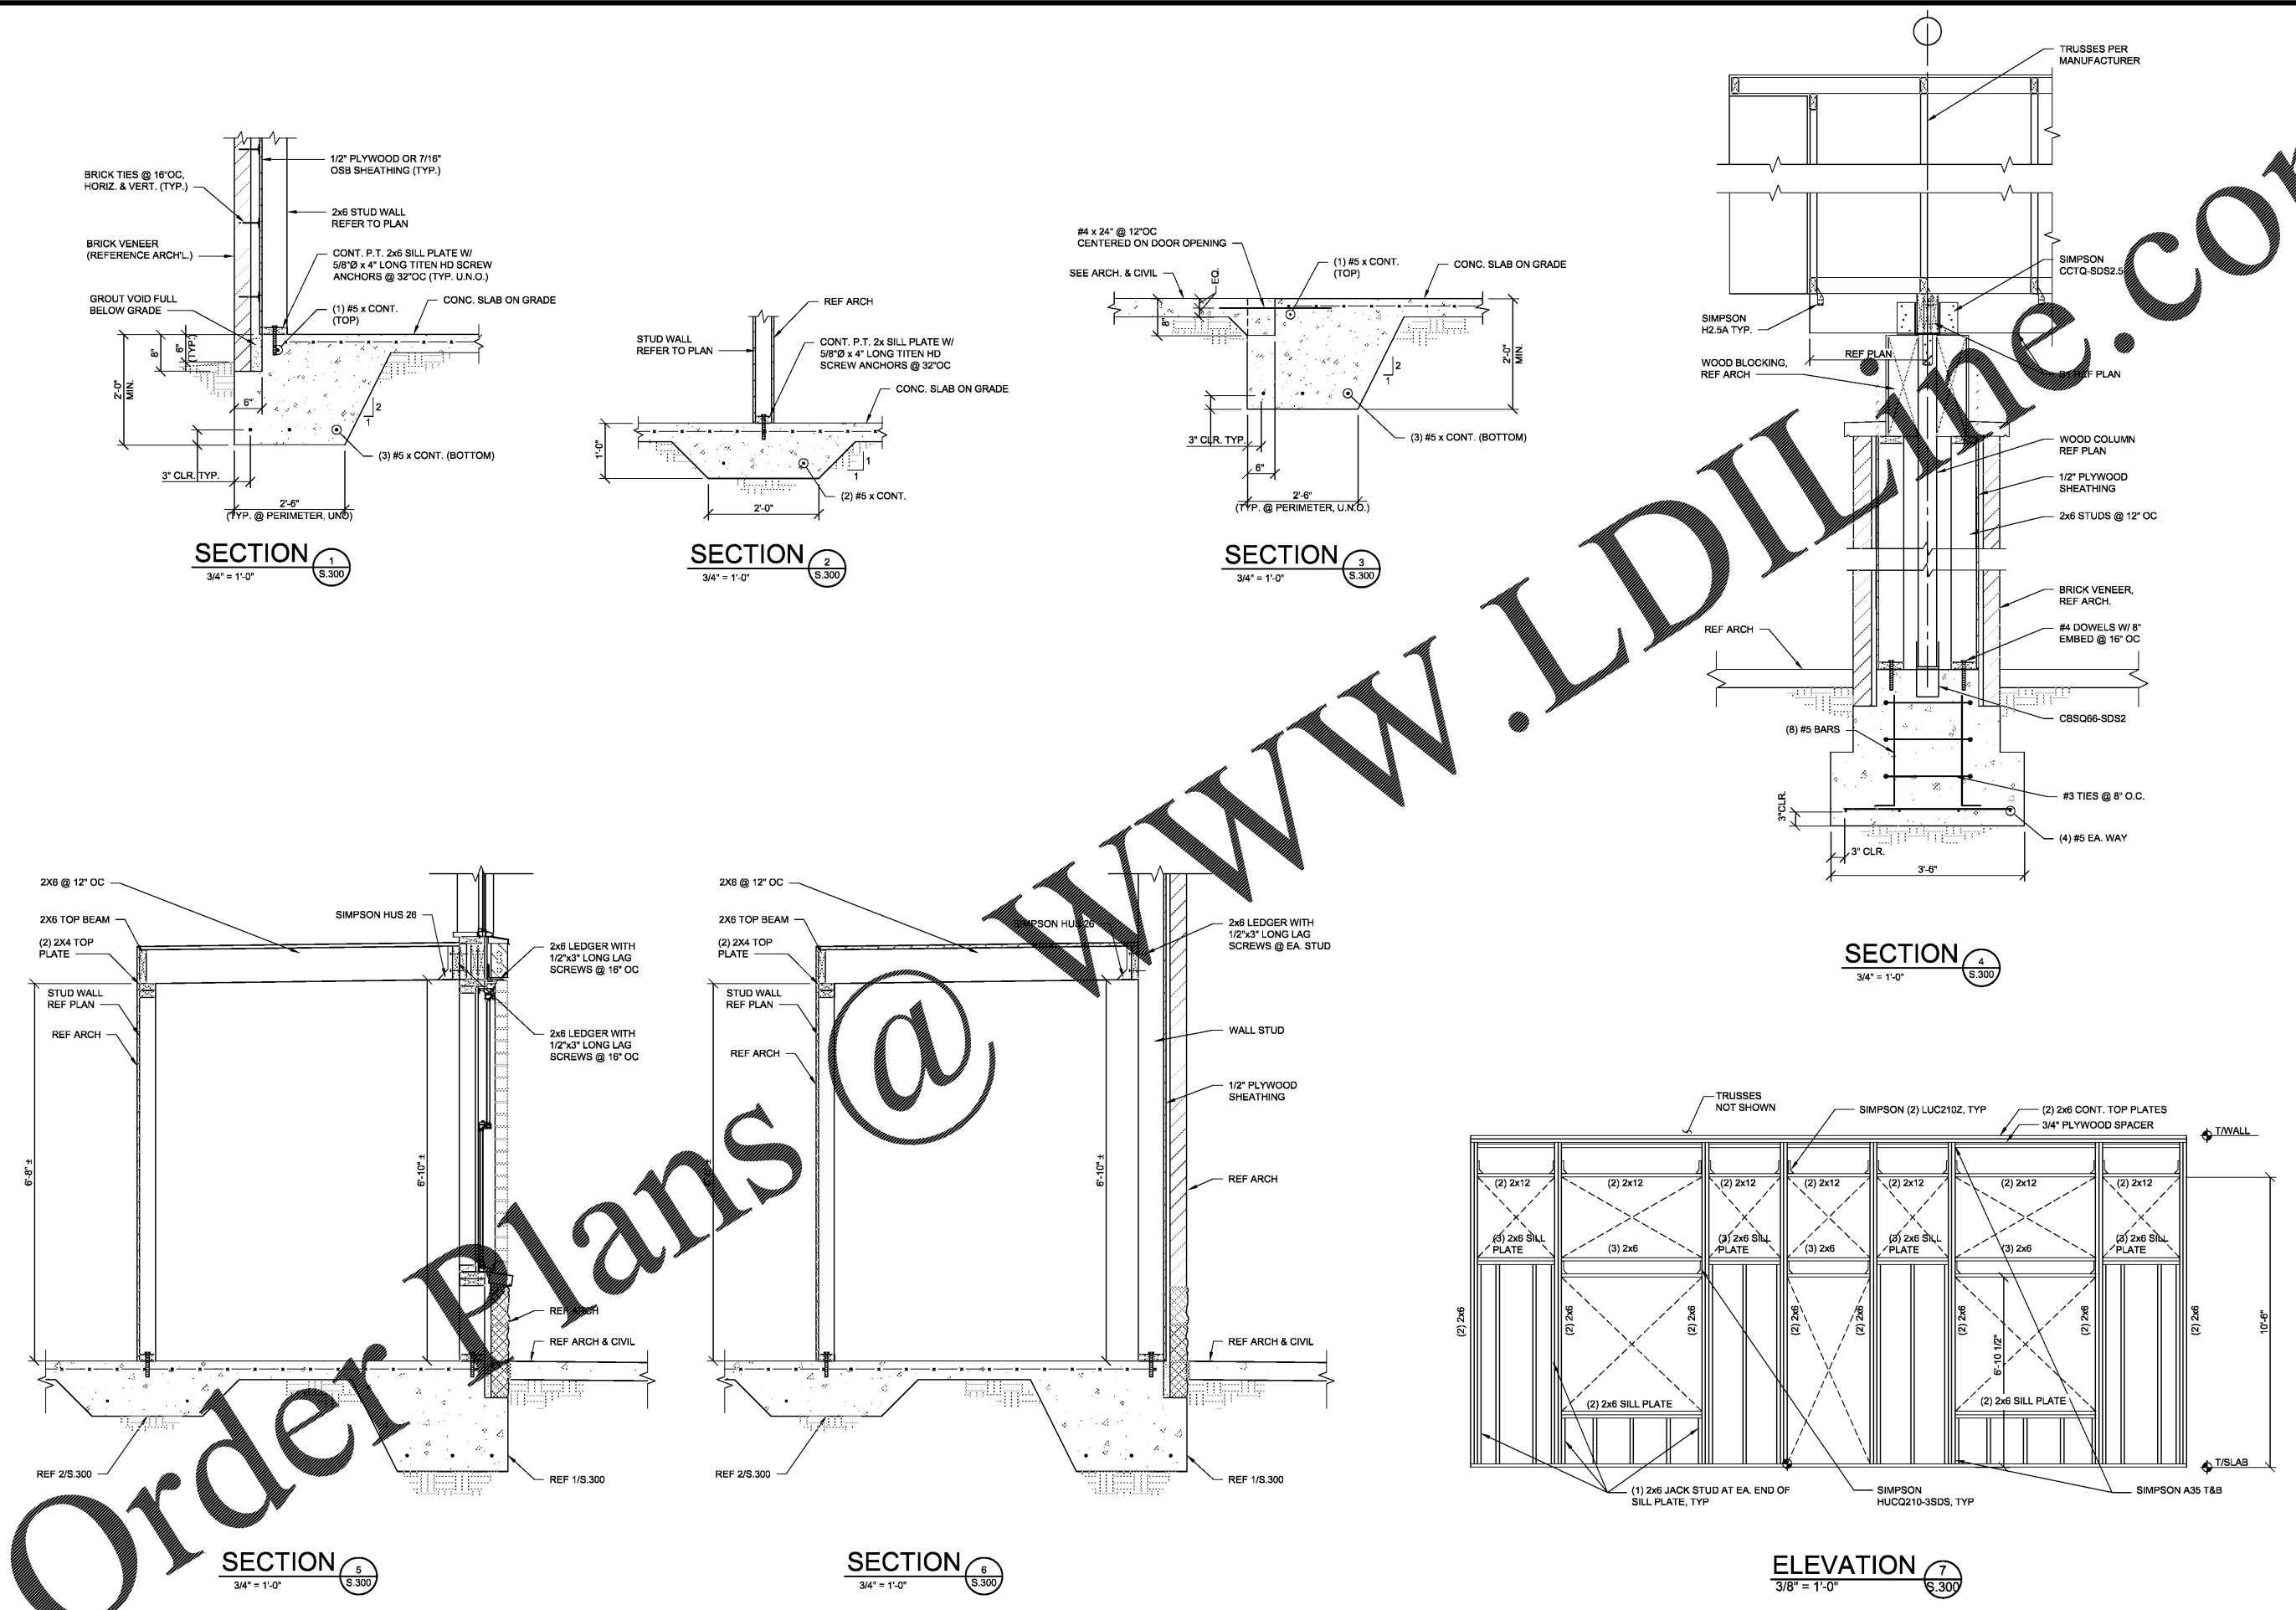

Order Plans @

WWW.LDILLINE.COM

BPA RESERVE COPYRIGHT & OTHER RIGHTS RESTRICTING THESE DOCUMENTS TO THE ORIGINAL SIZE OR PURPOSE FOR WHICH THEY WERE PREPARED. REPRODUCTIONS, CHANGES OR ASSIGNMENTS ARE PROHIBITED. COPYRIGHT © 2017