

NOT FOR
CONSTRUCTION

BID SET

04-10-18

NO. DATE REMARKS

REVISIONS



RAINBOW CHILD
CARE CENTER

C - PROTOTYPE
2609 W. LAKE MARY BLVD.
LAKE MARY, FL 32746

PROJECT NO: 2017.0250
DATE: 12.22.17


P.002

SLAB DIMENSION PLAN

CHECKED: ROH DRAWN: PH


COPYRIGHT © 2017 INTERPLAN. ALL RIGHTS RESERVED. REPRODUCTION, REVISIONS, CHANGES OR ASSIGNMENTS ARE PROHIBITED.

Order Plans

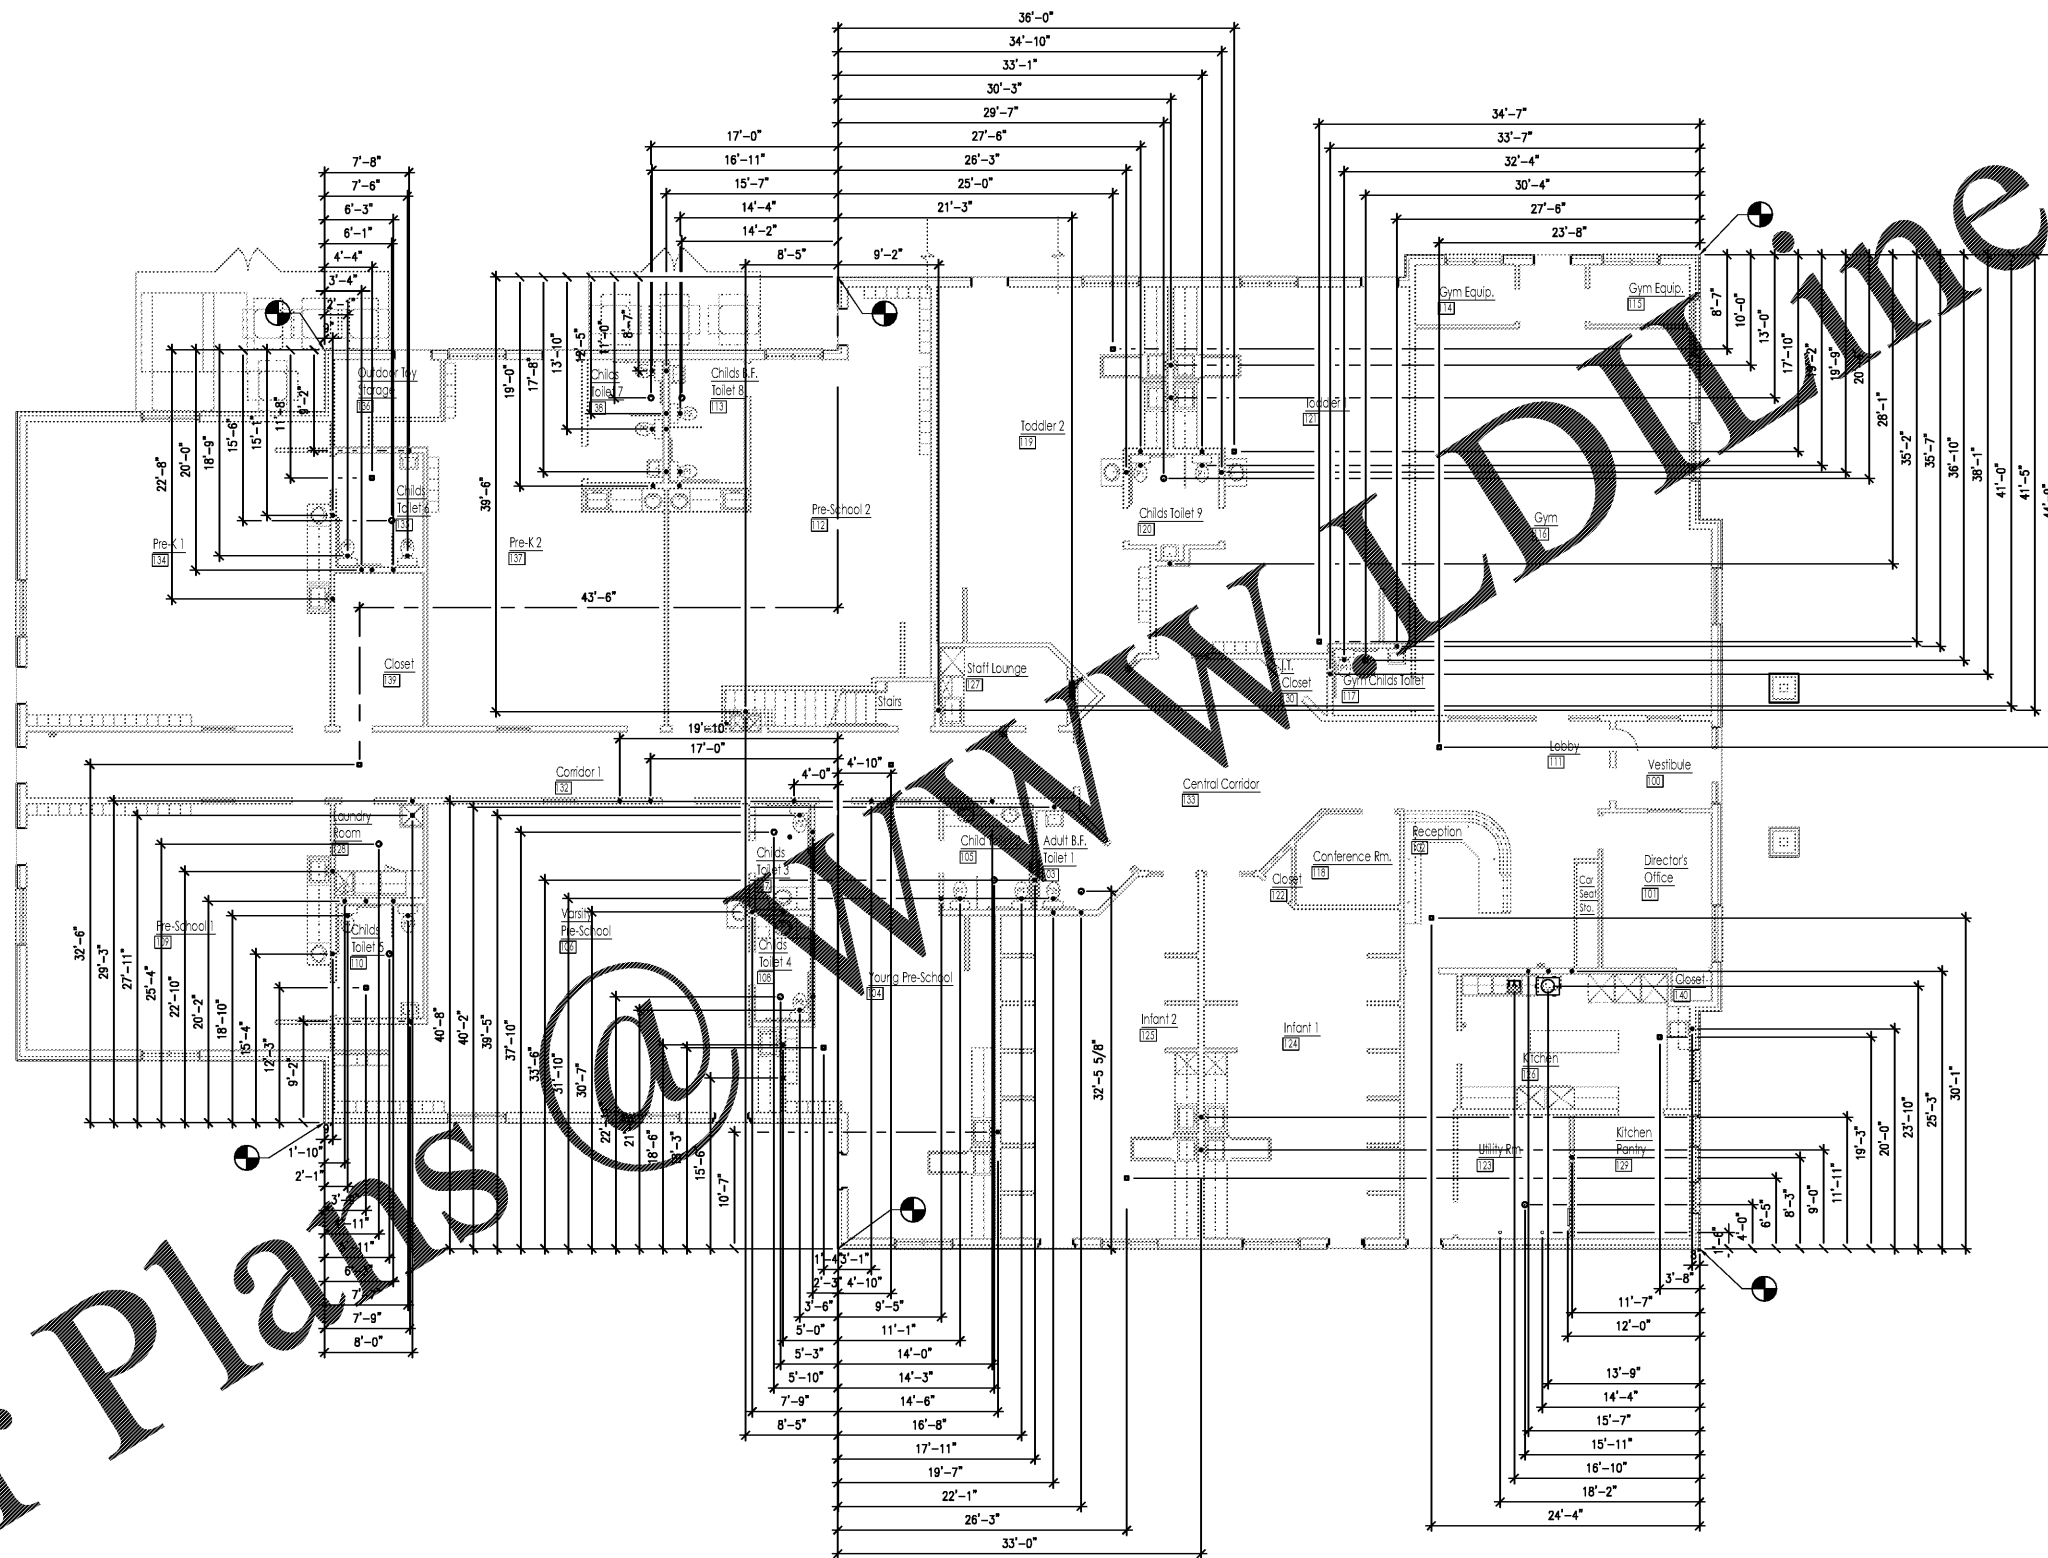

SLAB DIMENSION PLAN

1/8" = 1'-0"

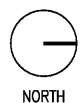

NORTH