


TITLE: ROADWAY STANDARD CURBS AND GUTTERS

APPROVED BY: C. G. MIXSON, P. E.


DATE: 10-01-08

NO.: IV-29

HERNANDO COUNTY DEPARTMENT OF PUBLIC WORKS ENGINEERING DIVISION 1626 E. JEFFERSON ST. BROOKSVILLE, FLORIDA 34601 (352)754-4062 FAX: (352)754-4423

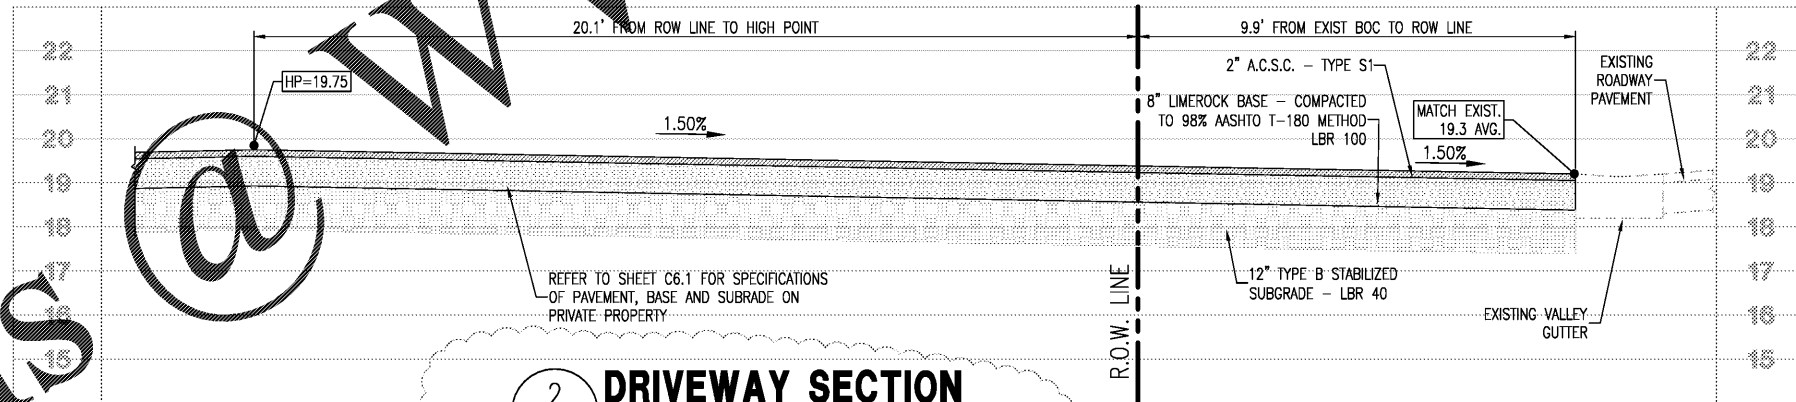

2 DRIVWAY SECTION
C8.1 NTS

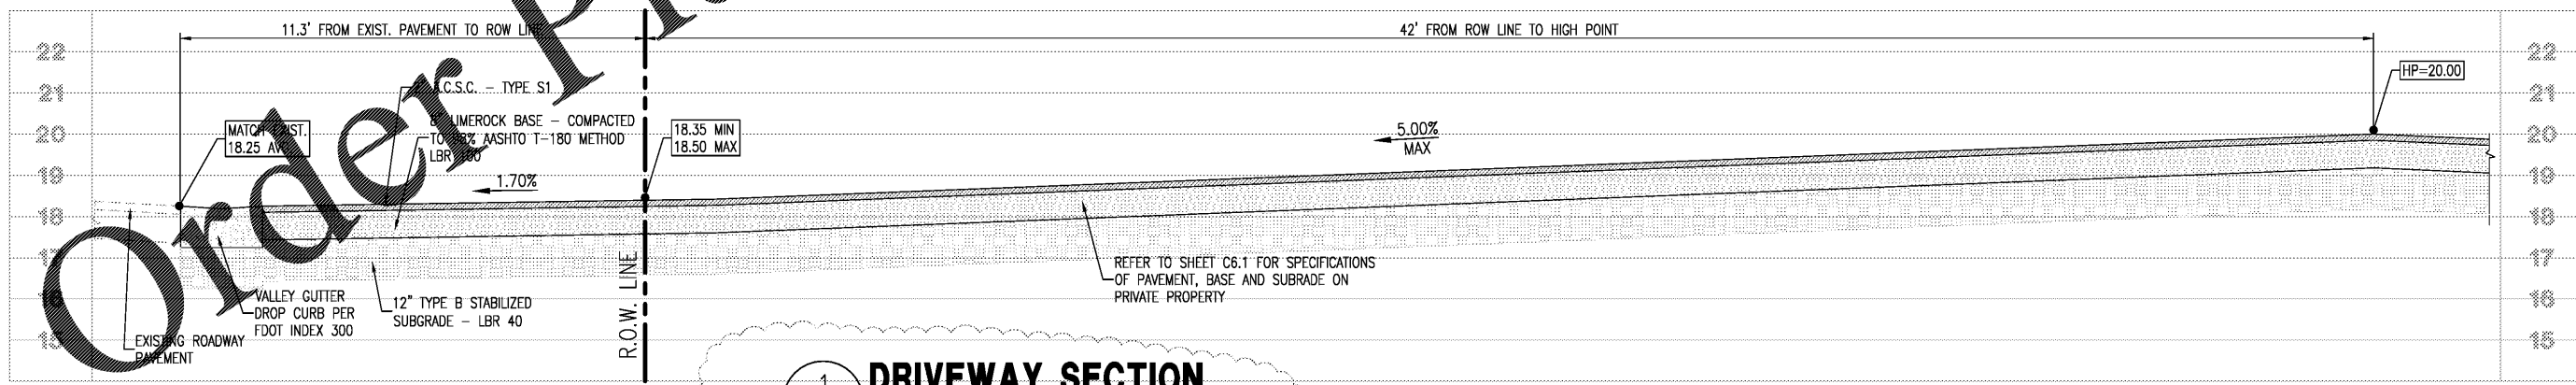

1 DRIVWAY SECTION
C8.1 NTS

Revisions	Project No.	Scale	Date
1	AVF	AVF	10/21/17
2	AVF	AVF	
3	AVF	AVF	
4	AVF	AVF	

CADD Tech: AVF
Designer: AVF
Engineer: SAL

PER HERNANDO COUNTY DEPARTMENTS

PALMETTO CAPITAL GROUP, INC.

L.A. Civil, Inc.
Certificate of Authorization # 00029995
PO BOX 7649
Clearwater, Florida 33758-7649
Phone: 727-446-9000



DOLLAR GENERAL
SEC US 19 AND PINE FOREST DRIVE
HERNANDO COUNTY, FL

DRIVWAY SECTIONS

PROJECT TITLE

SHEET TITLE

SHEET No. C8.1