


1 PHONE WIRING FOR REGISTER
Scale: NTS

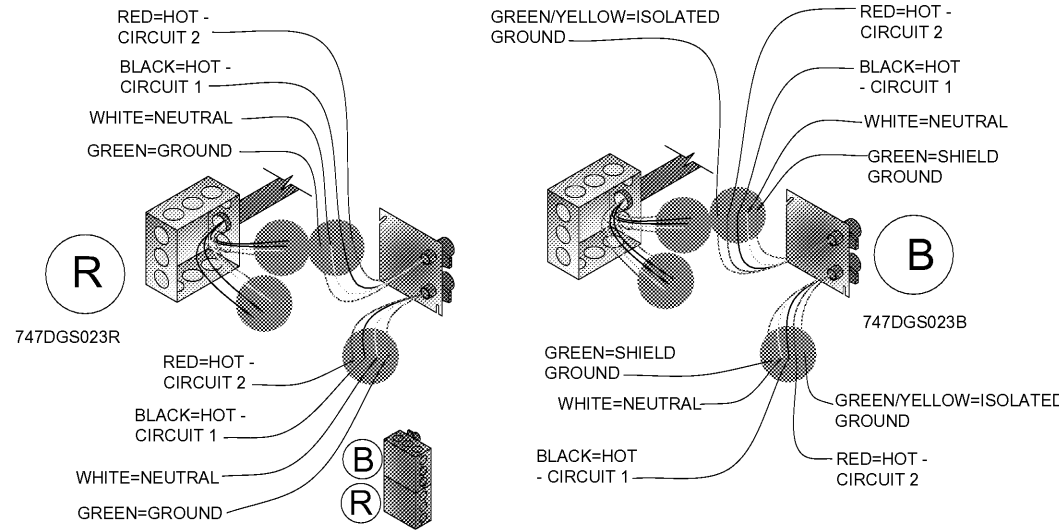


*NOTE: BEFORE ORDERING AND INSTALLATION OF ELECTRICAL COMPONENTS FOR REGISTERS, CONSULT FINAL FIXTURE PLAN FOR NUMBER AND LOCATION.

MAXIMUM CIRCUITS FOR REGISTERS -
CIRCUITS AT MAIN REGISTER - (9) 120V
CIRCUITS AT ISLAND REGISTER - (3) 120V

| REGISTER ELECTRICAL COMPONENTS | | | |
|--------------------------------|-----------------|--|-------------------------------|
| Qty. | D&P Part No. | Power Pole Description | Professional Account Provider |
| 1 | 747DGS022R | Dual circuit power kit with isolated ground | D & P |
| 1 | 747DGS023R | Dual circuit power kit | D & P |
| 1 | 747DGS044-126BK | 12' 2-CH regular pole w/2-C and 1-D connector DRW #2004-12 | |
| 1 | 747DGS032A | 10' Cable kit (Set of 4 whips) | |

2 REGISTER ELECTRICAL DETAIL
Scale: NTS

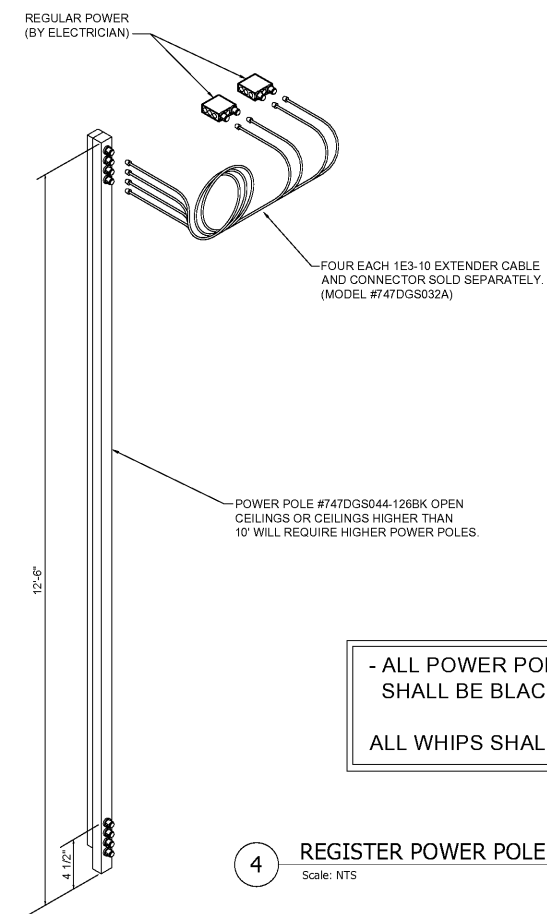

- ALL POWER POLES SHALL BE BLACK
ALL WHIPS SHALL BE 10'

4 REGISTER POWER POLE
Scale: NTS

Order Plans @ WWW.HDDILLINE.COM

SEAL: HENRY D MONTAGUE, PE 78172

THIS DRAWING SHALL NOT BE USED FOR CONSTRUCTION PURPOSES UNTIL THE SEAL AND SIGNATURE OF THE RESPONSIBLE REGISTRANT APPEARS ON THE DRAWING, AND PROPER PERMIT FORMS AND RELATED FEES ARE TRANSMITTED BY THE OWNER, OWNER'S AGENT OR CONTRACTOR TO THE AUTHORITY HAVING JURISDICTION.

| DATE | ISSUED FOR | REV |
|------------|-------------------|-----|
| 01/17/2018 | PEMB COORDINATION | |
| 01/17/2018 | PERMIT SUBMITTAL | |
| | | |
| | | |
| | | |
| | | |
| | | |
| | | |
| | | |
| | | |
| | | |

| | |
|-------------------------------------|------------------------------------|
| Project Manager B.COLBURN | Drawn G. COLLINS |
| Project Leader B.COLBURN | Checked M. GOOD |
| Date 11/20/2017 | Dept Mgr Approval M.GOOD |

Client
Palmetto - Spring Hill Forest Rd., LLC.
P.O. BOX 1615
THOMASVILLE, GA 31792
Office: (229) 226-1177
Contact: Jeff Lazenby

Project
DOLLAR GENERAL
US 19 & Pine Forest Dr.
Spring Hill (Hernando County), FL

Drawing Title
POWER POLE DETAILS

DO NOT SCALE DRAWING

| | |
|--------------------------------------|--------------------------|
| Project No. JCDT17.0325.00 | Drawing No. E4 |
|--------------------------------------|--------------------------|