


Order Plans @

WWW

WWW

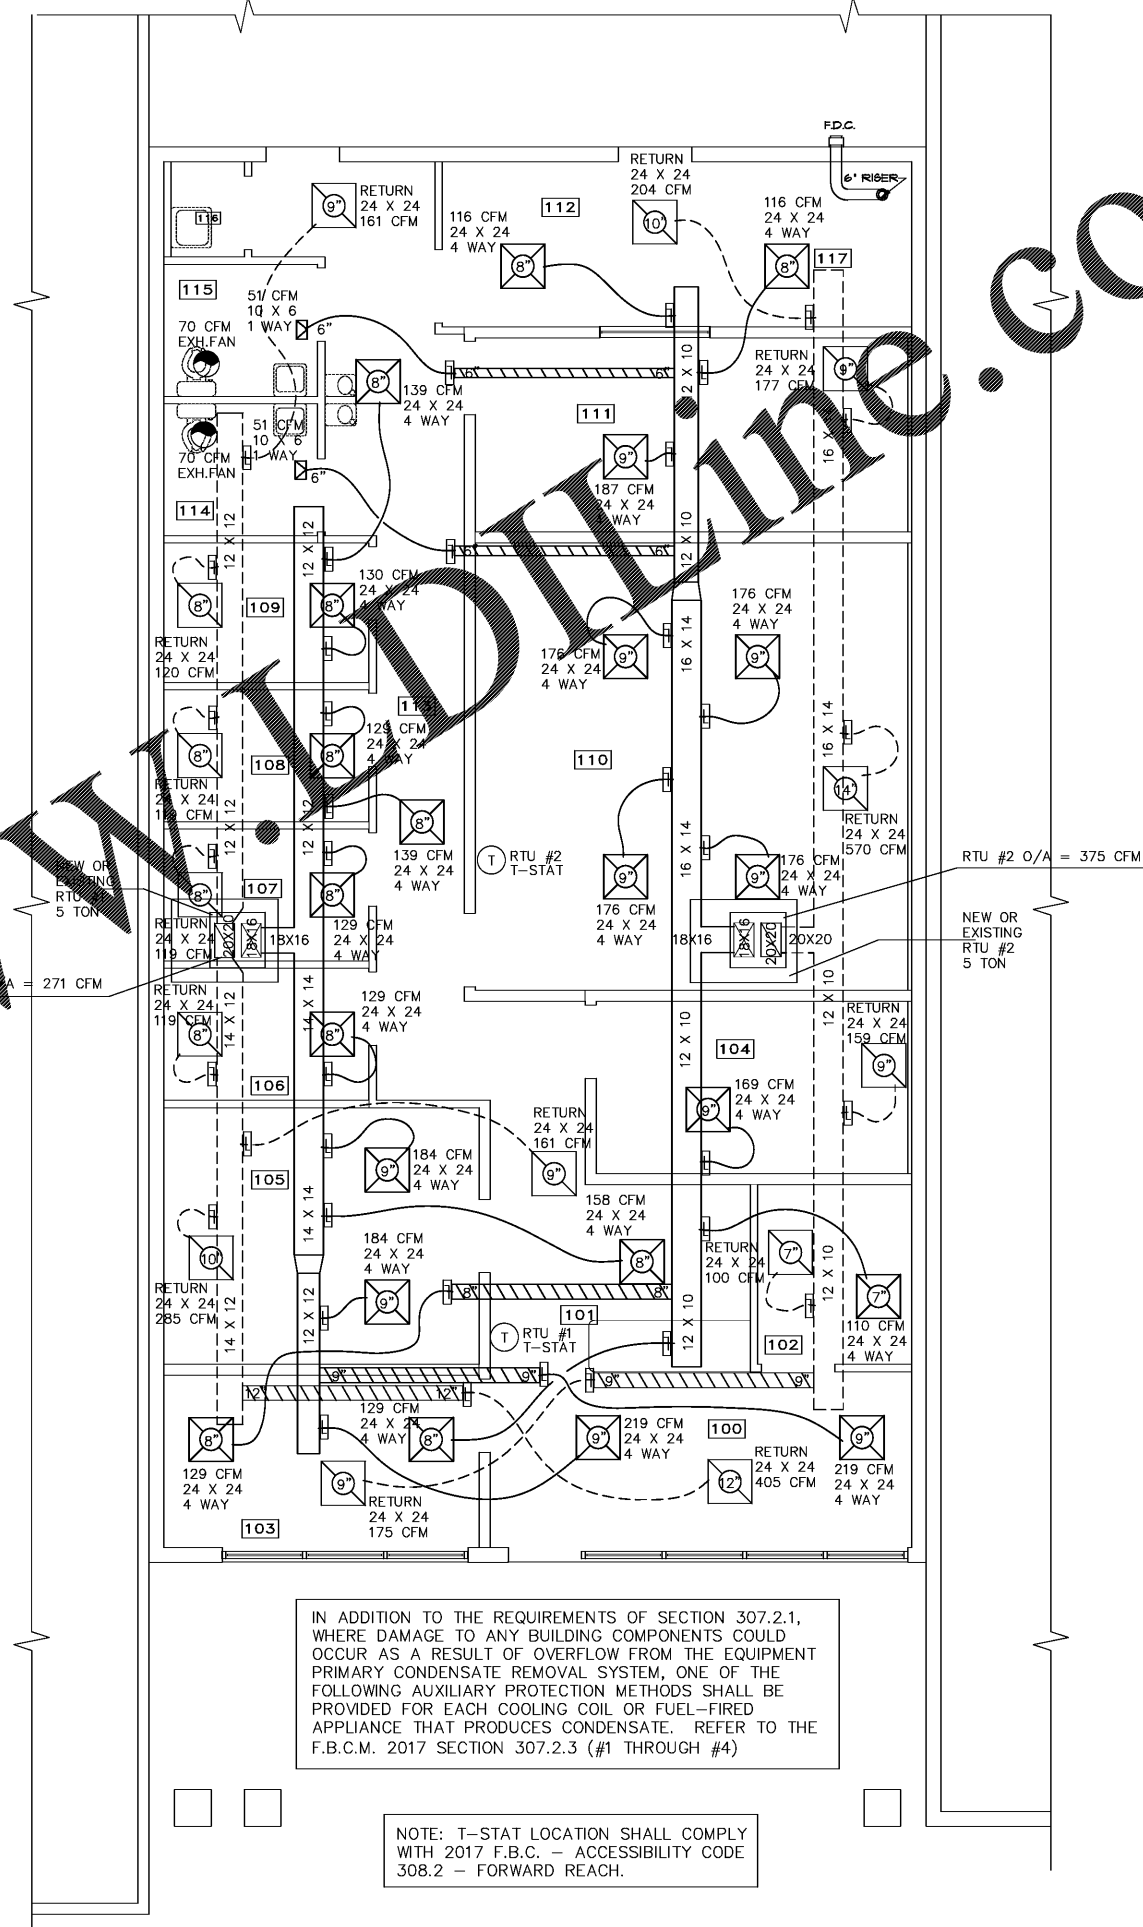

H.V.A.C. PLAN

SCALE: 1/4" = 1'-0"

www.backtorock.com

GERALD R. GROSS ARCHITECT
 205T North Ibis Drive
 Bristle Brezzes, Florida 33453
 386-574-9088
 FL REG. ARCHITECT NO. AR0005998

REVISIONS

GERALD R. GROSS AIA, F.A.S.A.
 architect
 205T North Ibis Drive
 Bristle Brezzes, Florida 33453
 386-574-9088
 FL REG. ARCHITECT NO. AR0005998



VERSION - 5

H.V.A.C. PLAN
 BACH TO ROCK
 Lake Mary Florida

THIS DRAWING HAS BEEN ELECTRONICALLY
 SIGNED AND SEALED BY GERALD R. GROSS,
 AIA, F.A.S.A., ON THE DATE AND HOUR THE
 STAMP SHOWN USING A DIGITAL SIGNATURE

PRINTED COPIES OF THIS DOCUMENT ARE
 NOT CONSIDERED SIGNED AND SEALED
 AND SIGNATURE MUST BE VERIFIED ON ANY
 ELECTRONIC COPIES.

DIGITAL SIGNATURE

GERALD R. GROSS
 AIA, F.A.S.A.
 205T North Ibis Drive
 Bristle Brezzes, Florida 33453
 386-574-9088
 FL REG. ARCHITECT
 NO. AR0005998

PROJECT NO.:
 edc:BACK2ROCK5M1
 DATE:
 2 FEB 2016
 DRAWN BY:
 TPL

SHEET NO.:
M-1

DESIGNER HEREBY EXPRESSLY RESERVES HIS COPYRIGHT AND OTHER PROPERTY RIGHTS IN THESE PLANS. THESE PLANS, DRAWINGS AND OTHER PROPERTY RIGHTS ARE NOT TO BE REPRODUCED, CHANGED OR COPIED IN ANY FORM OR MANNER WHATSOEVER, NOR ARE THEY TO BE ASSIGNED TO ANY PARTY WITHOUT FIRST OBTAINING THE EXPRESSED WRITTEN PERMISSION AND SIGNATURE OF GERALD R. GROSS ARCHITECT.