




1 ELEVATION - CONCESSION 101
SCALE: 3/8" = 1'-0"

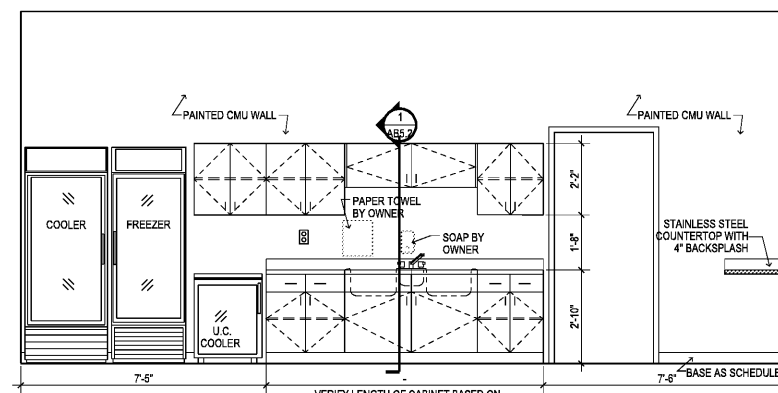


2 ELEVATION - CONCESSION 101
SCALE: 3/8" = 1'-0"

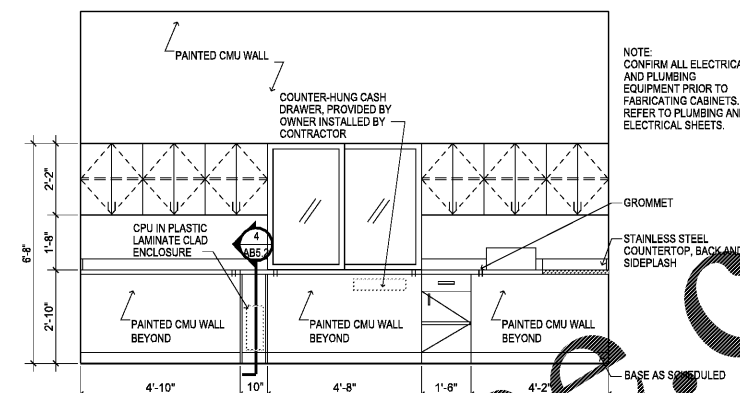


3 ELEVATION - CONCESSION 101
SCALE: 3/8" = 1'-0"

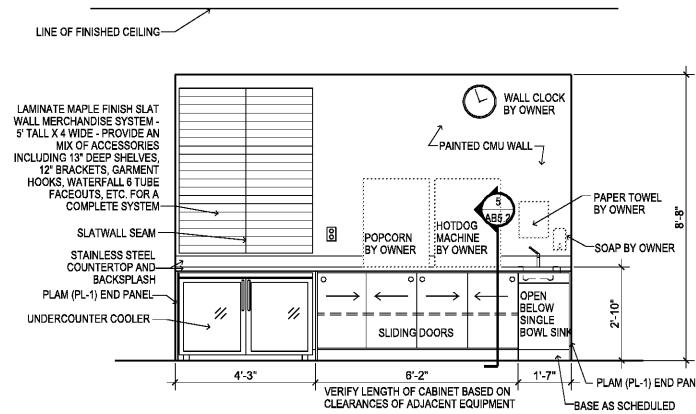


4 ELEVATION - CONCESSION 101
SCALE: 3/8" = 1'-0"

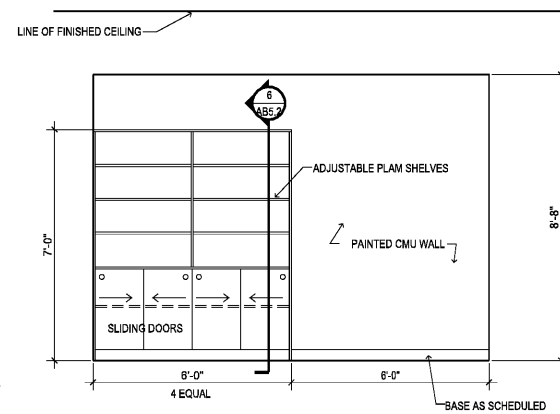


5 ELEVATION - CONCESSION 101
SCALE: 3/8" = 1'-0"

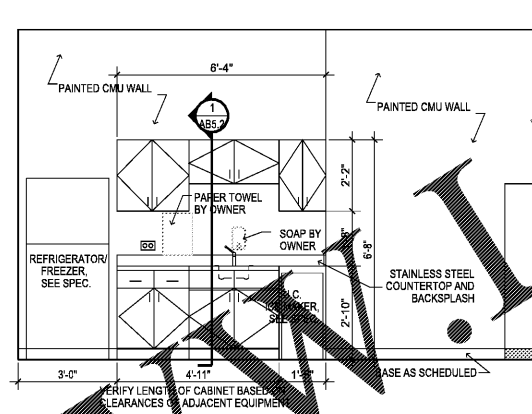


6 ELEVATION - GUARD 110
SCALE: 3/8" = 1'-0"

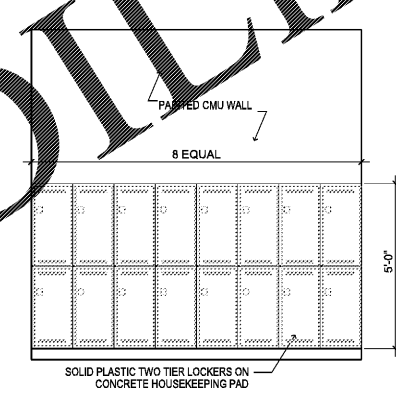


7 ELEVATION - GUARD 110
SCALE: 3/8" = 1'-0"

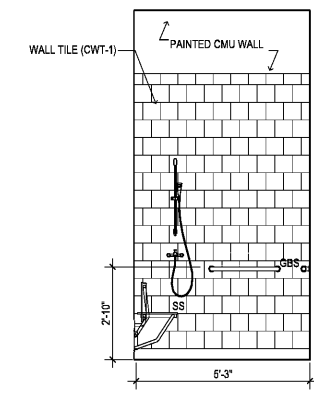


8 ELEVATION - FAM 118 & 119
SCALE: 3/8" = 1'-0"

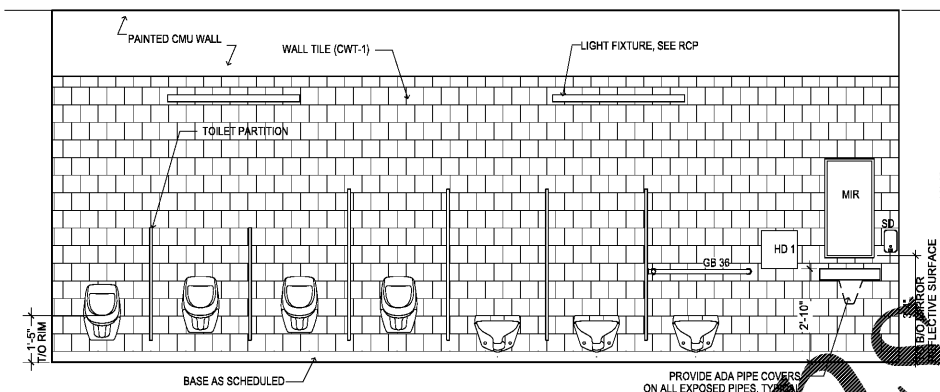


10 ELEVATION - MEN 116
SCALE: 3/8" = 1'-0"

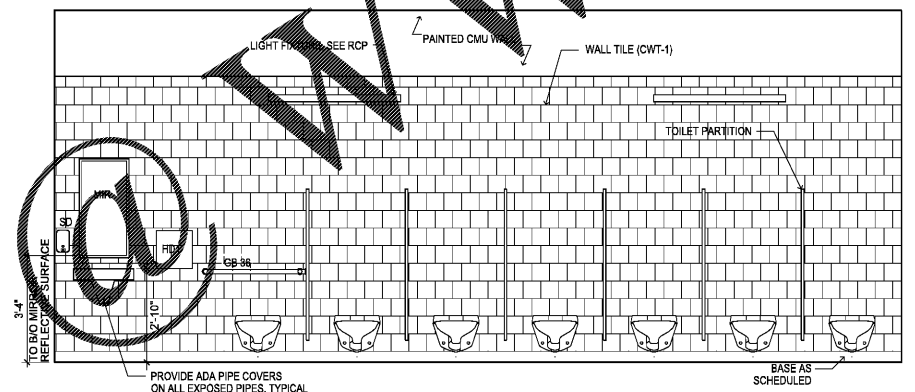


11 ELEVATION - WOMEN 117
SCALE: 3/8" = 1'-0"

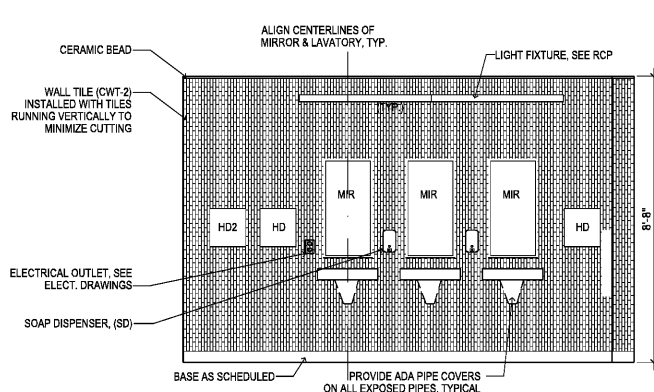


12 ELEVATION - 116 & 117 (SIM.)
SCALE: 3/8" = 1'-0"

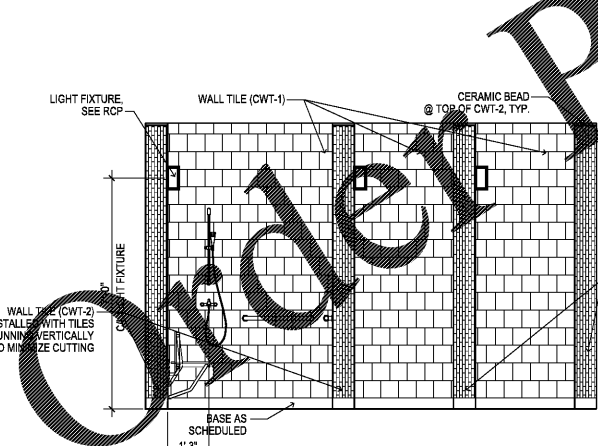


13 ELEVATION - 116 & 117 SIM.
SCALE: 3/8" = 1'-0"

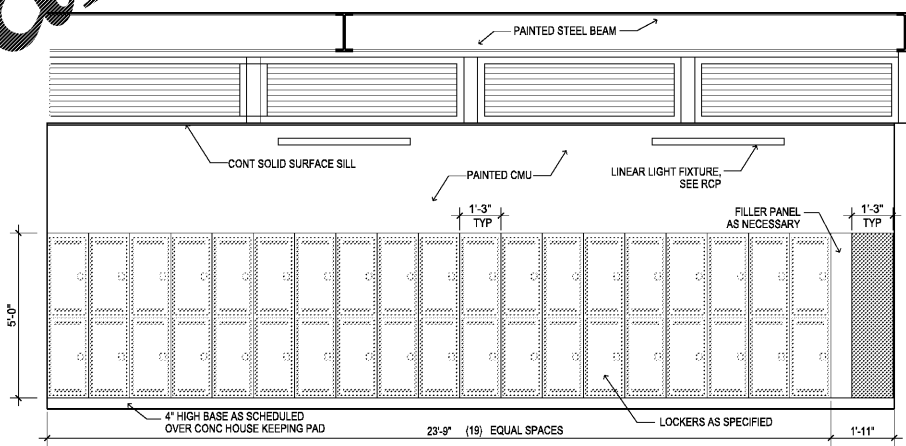

14 ELEVATION - 116 & 117 SIM.
SCALE: 3/8" = 1'-0"

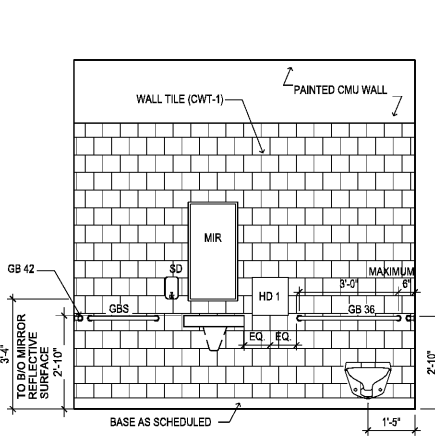


15 ELEVATION - FAMILY 119 & 118 SIM.
SCALE: 3/8" = 1'-0"

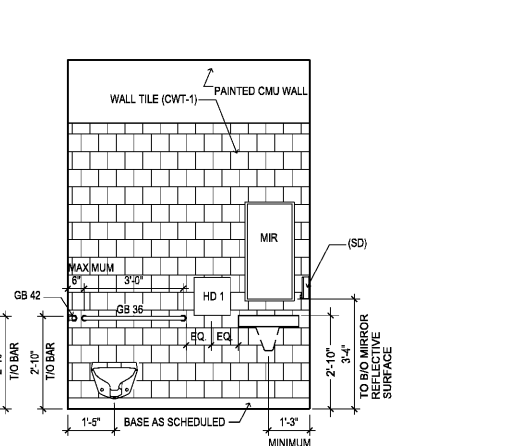

16 ELEVATION - FAMILY 120 & 121 SIM.
SCALE: 3/8" = 1'-0"

Kimley-Horn
2201 West Royal Lane, Suite 275, Irving, Texas 75063
PH: 972.440.8000
FLORIDA REGISTERED ENGINEERING FIRM NO. 3580
FLORIDA REGISTERED LANDSCAPE ARCHITECTURE FIRM LC - C000219
© 2017 KIMLEY-HORN AND ASSOCIATES, INC.

Jason Jensen
2017.12.15
16:10:37
-05'00"

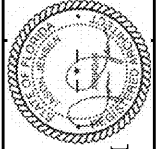

BUTLER PARK
AQUATIC CENTER
CITY OF NORTHPORT, FL

BATHHOUSE BUILDING
INTERIOR ELEVATIONS

Scale: AS SHOWN
Designed by: CD
Drawn by: CD
Checked by: JJ
Date: DECEMBER 2017
Project No. 48285014

SHEET
AB5.1