


1 CMU WALL PLAN
SCALE: 3/16" = 1'-0"

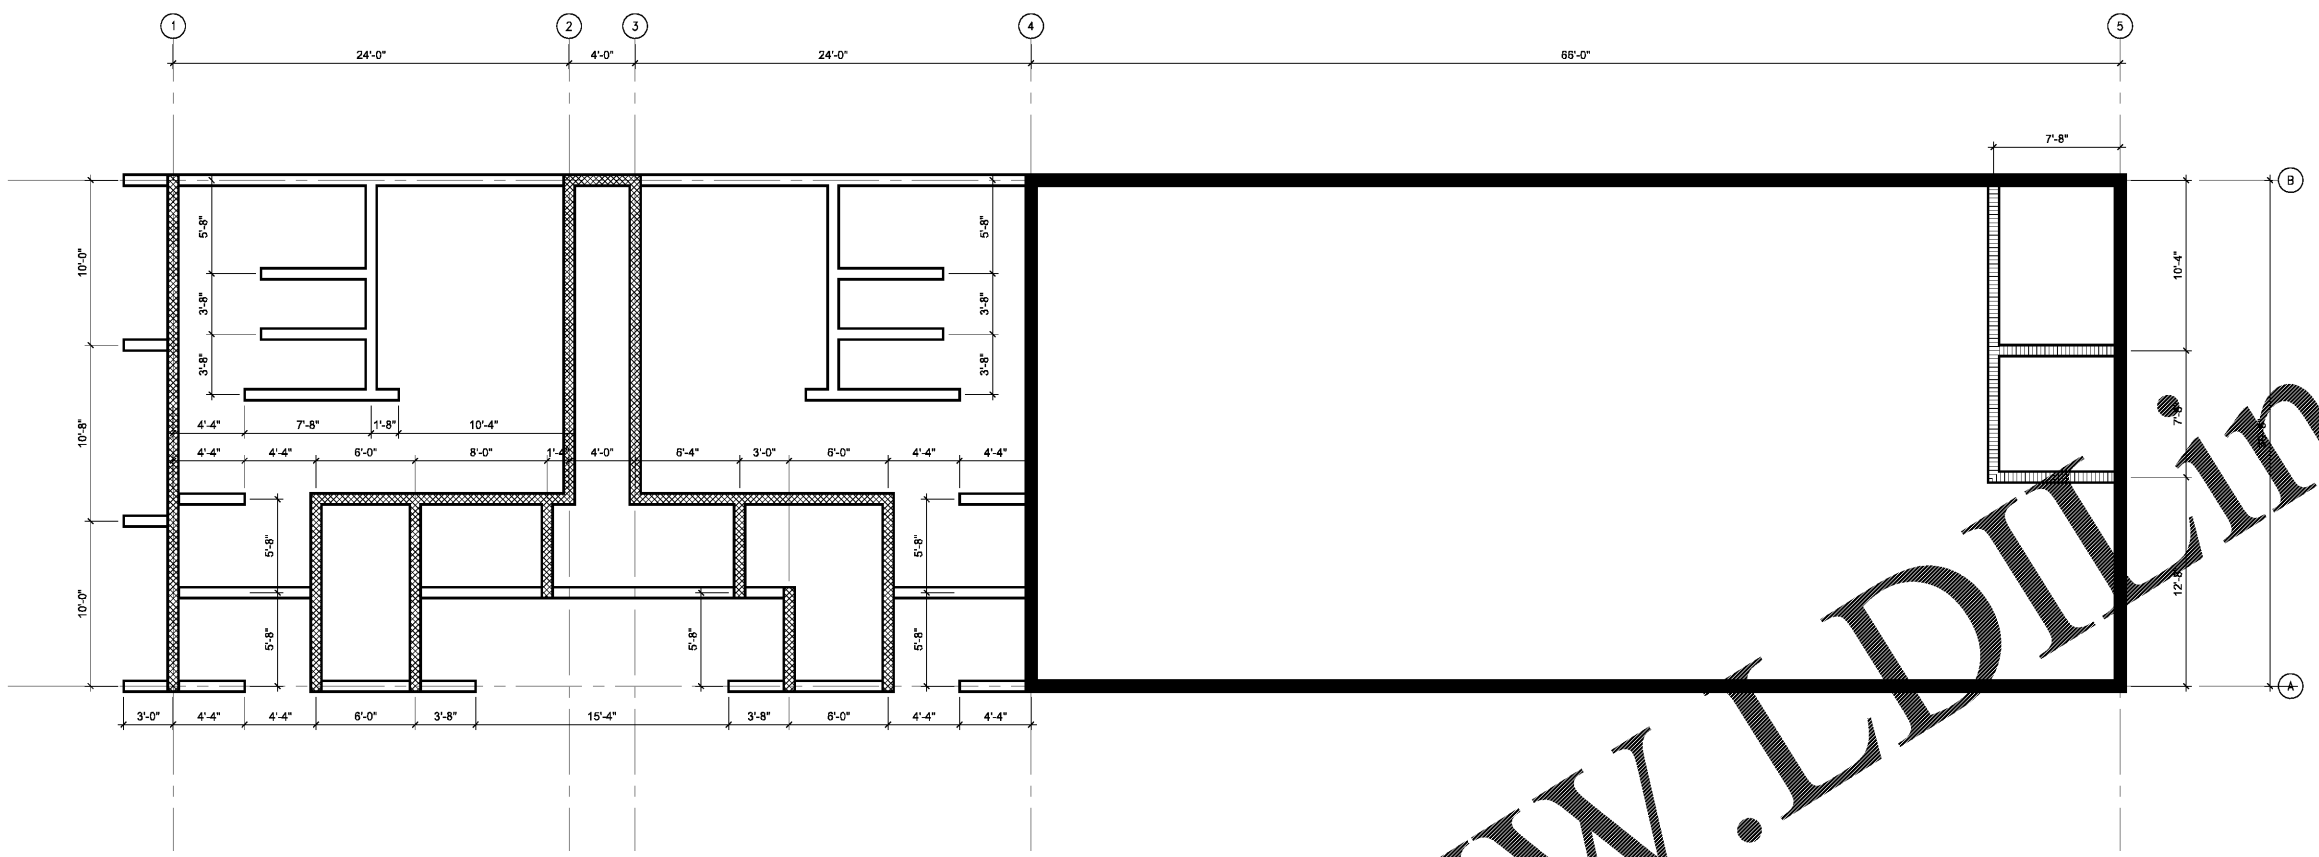


- WALL LEGEND**
- CONCRETE MASONRY WALL. SEE STRUCT. TO WALL EL. 14'-8"
 - CONCRETE MASONRY WALL. SEE STRUCT. TO WALL EL. 12'-8"
 - CONCRETE MASONRY WALL. SEE STRUCT. TO WALL EL. 8'-8"
 - CONCRETE MASONRY WALL. SEE STRUCT. TO WALL EL. VARIES
- GENERAL NOTES**
1. PLAN DIMENSIONS INDICATING WALL LOCATIONS ARE TO CENTERLINE OF CMU WALL OR M.O.

Scale:	AS SHOWN
Designed by:	CD
Drawn by:	CD
Checked by:	JJ
Date:	DECEMBER 2017
Project No.:	48285014

SHEET
AF1.3

**FILTRATION BUILDING
CMU WALL PLAN**

**BUTLER PARK
AQUATIC CENTER
CITY OF NORTHPORT, FL**

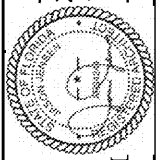

Jason Jensen
2017.12.15
18:03:37
-05'00'

Kimley-Horn
2201 West Royal Lane, Suite 275, Irving, Texas 75063
P.O. Box 1000, Fort Worth, Texas 76101
FLORIDA REGISTERED ENGINEERING FIRM #894
FLORIDA REGISTERED LANDSCAPE ARCHITECTURE FIRM LC-C000219
© 2017 KIMLEY-HORN AND ASSOCIATES, INC.