




1 SECTION LOOKING NORTHEAST
SCALE: 3/16" = 1'-0"

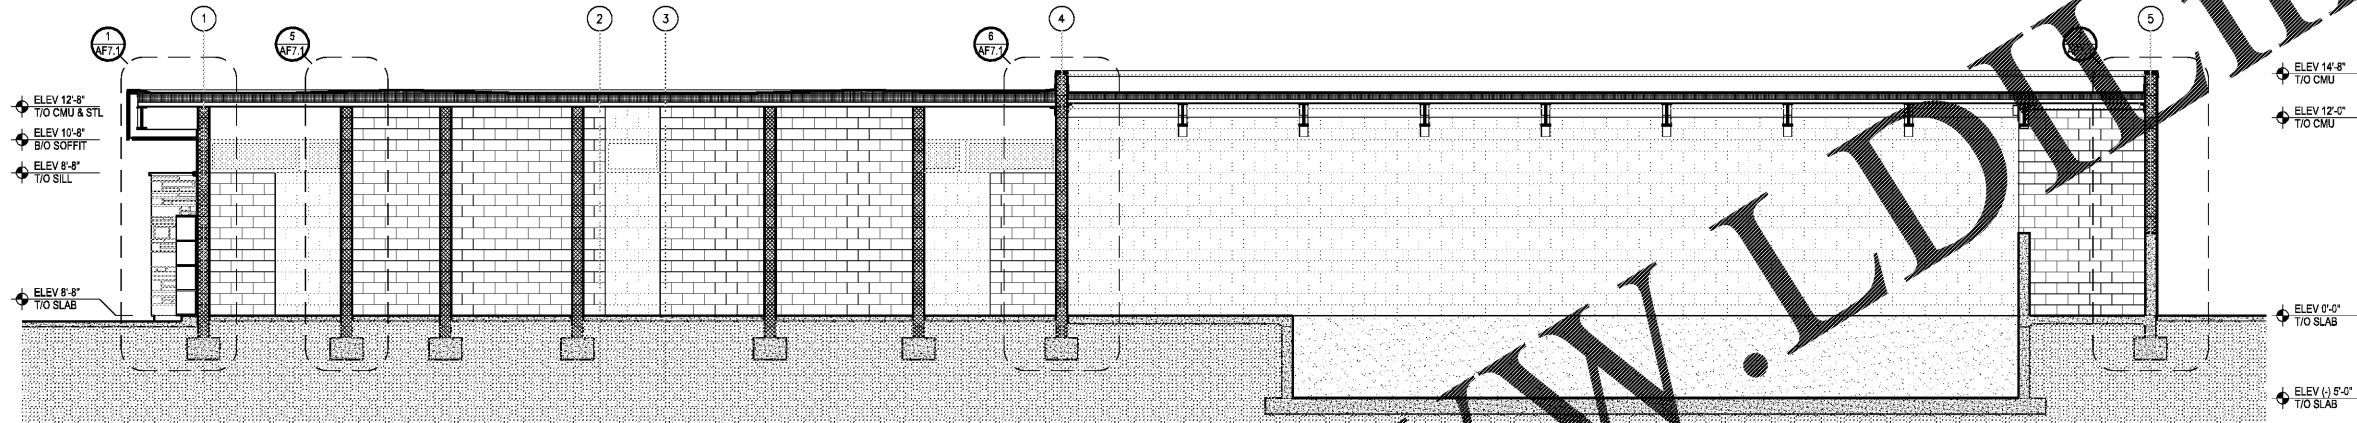


2 SECTION LOOKING NORTHEAST
SCALE: 3/16" = 1'-0"

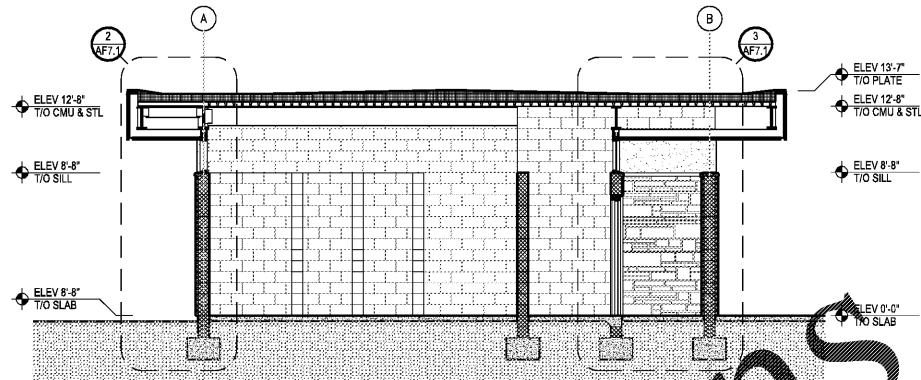


3 SECTION LOOKING SOUTHEAST
SCALE: 3/16" = 1'-0"

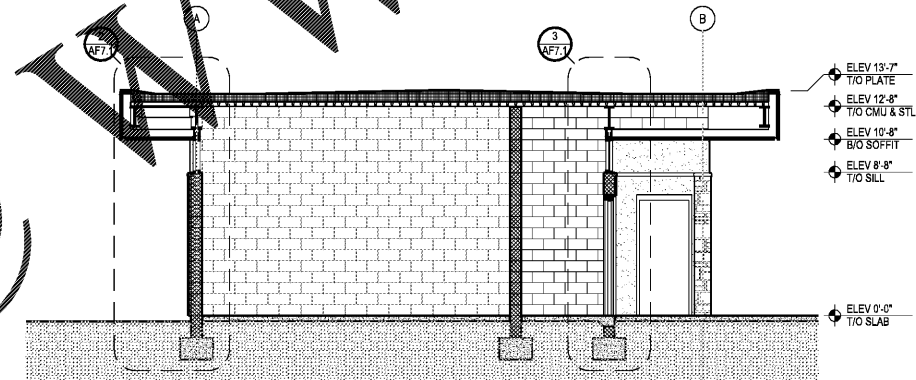

4 SECTION LOOKING SOUTHEAST
SCALE: 3/16" = 1'-0"

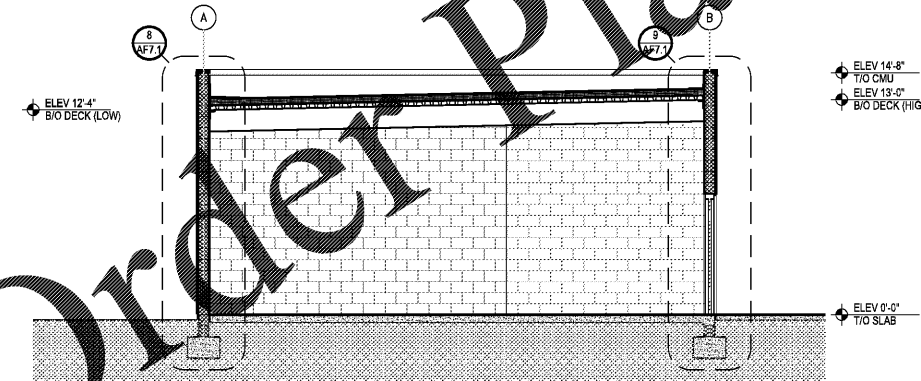

5 SECTION LOOKING SOUTHEAST
SCALE: 3/16" = 1'-0"

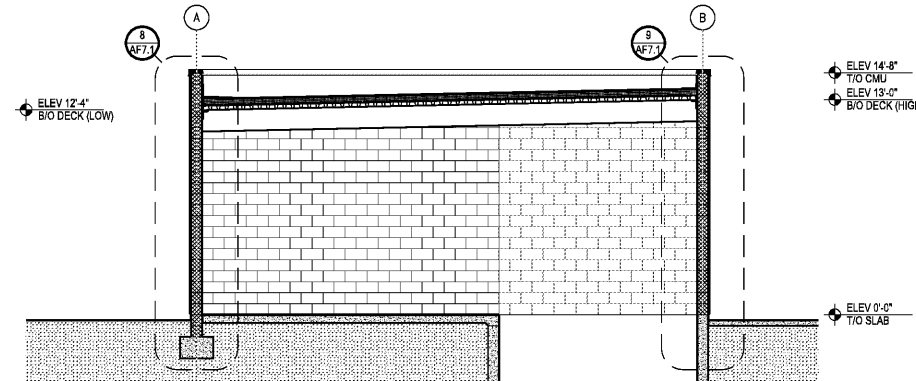


6 SECTION LOOKING SOUTHEAST
SCALE: 3/16" = 1'-0"

Order Plans @

www.LDOnline.com

Kimley-Horn
2201 West Royal Lane, Suite 275, Irving, Texas 75063
PH: 972.261.0000
FLORIDA REGISTERED ENGINEERING FIRM NO. 890
FLORIDA REGISTERED LANDSCAPE ARCHITECTURE FIRM LC-C000219
© 2017 KIMLEY-HORN AND ASSOCIATES, INC.

Jason Jensen
2017.12.15
18:06:36
-05'00"

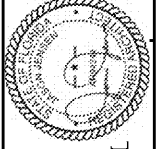

BUTLER PARK
AQUATIC CENTER
CITY OF NORTHPORT, FL

FILTRATION BUILDING
SECTIONS

Scale: AS SHOWN
Designed by: CD
Drawn by: CD
Checked by: JJ
Date: DECEMBER 2017
Project No. 48285014

SHEET
AF3.2