




1 ELEVATION - MEN 104  
SCALE: 3/8" = 1'-0"

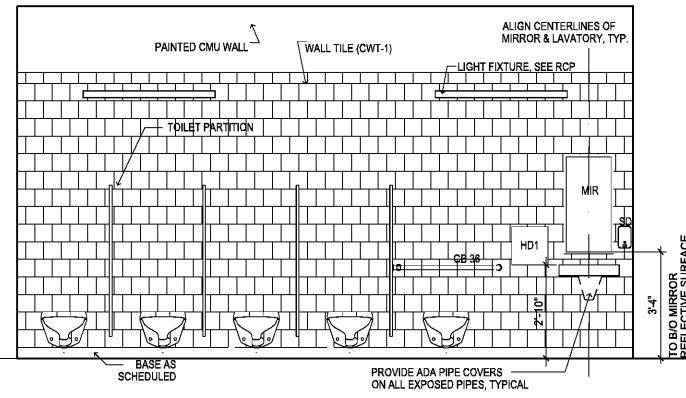


2 ELEVATION - WOMEN 105  
SCALE: 3/8" = 1'-0"

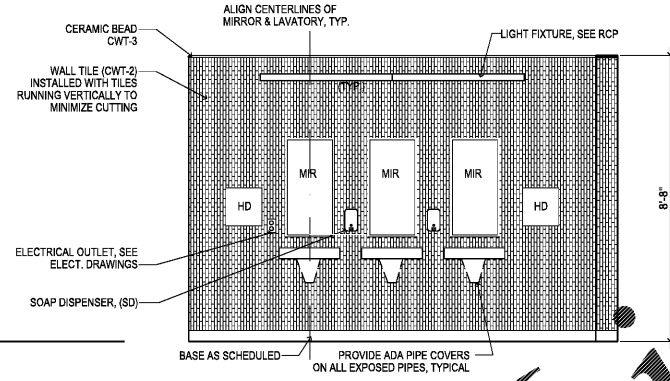


3 ELEVATION - MEN & WOMEN 104/105 (SIM.)  
SCALE: 3/8" = 1'-0"

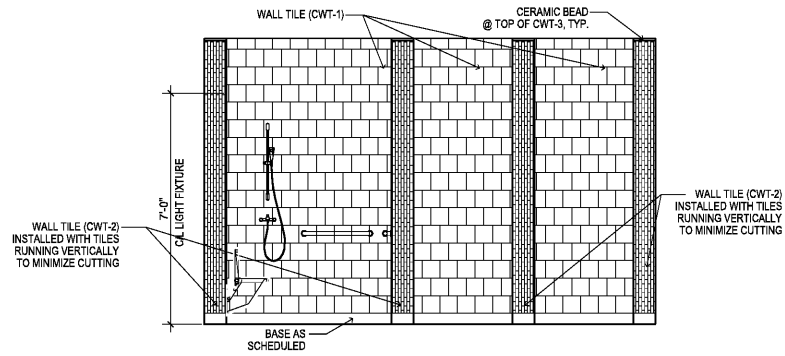


4 ELEVATION - MEN & WOMEN 104/105 (SIM.)  
SCALE: 3/8" = 1'-0"

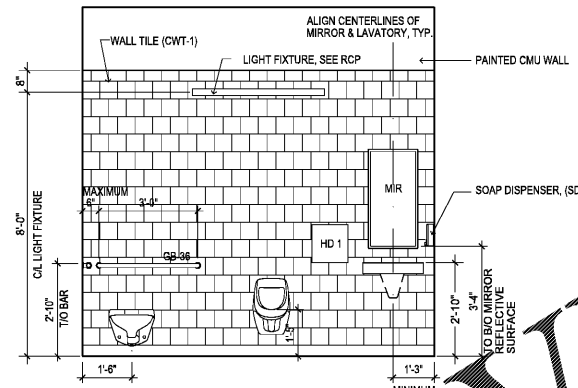

5 ELEVATION - FAMILY 107 & 109 (SIM.)  
SCALE: 3/8" = 1'-0"

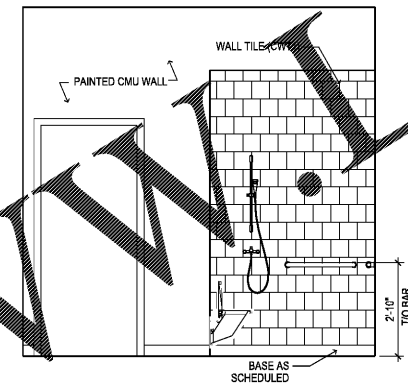

6 ELEVATION - FAMILY 107  
SCALE: 3/8" = 1'-0"

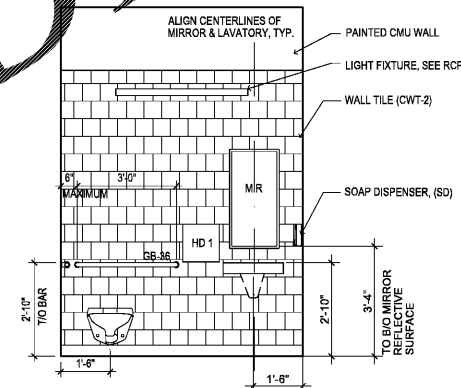


8 ELEVATION - FAMILY 108  
SCALE: 3/8" = 1'-0"

Order Plans @

**Kimley-Horn**  
2201 West Royal Lane, Suite 275, Irving, Texas 75063  
PH: 972.440.8000  
FLORIDA REGISTERED ENGINEERING FIRM #89  
FLORIDA REGISTERED LANDSCAPE ARCHITECTURE FIRM LC-C000219  
© 2017 KIMLEY-HORN AND ASSOCIATES, INC.

Jason Jensen  
2017.12.15  
18:08:08  
-05'00'

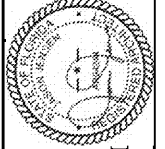

BUTLER PARK  
AQUATIC CENTER  
CITY OF NORTHPORT, FL

FILTRATION BUILDING  
INTERIOR ELEVATIONS

Scale:	AS SHOWN
Designed by:	CD
Drawn by:	CD
Checked by:	JJ
Date:	DECEMBER 2017
Project No.:	48285014

SHEET  
AF5.1